

HE

PLAN OF SUBDIVISION OF
LOTS 5 & 6, PLAN 22373
DISTRICT LOT 754
CARIBOO DISTRICT - BRITISH COLUMBIA

PLAN No 23907


Deposited in the Land Registry
Office at Prince George, B.C. this
10 day of MARCH, 1978.

SCALE: 1" = 50'

NOTE: Bearings are astronomic, derived from the
north boundary of Lot 5, Plan 22373.

C. T. SCHOOLEY
Registrar

LEGEND: • OIP denotes an old iron pin found.
• IP denotes an iron pin set.

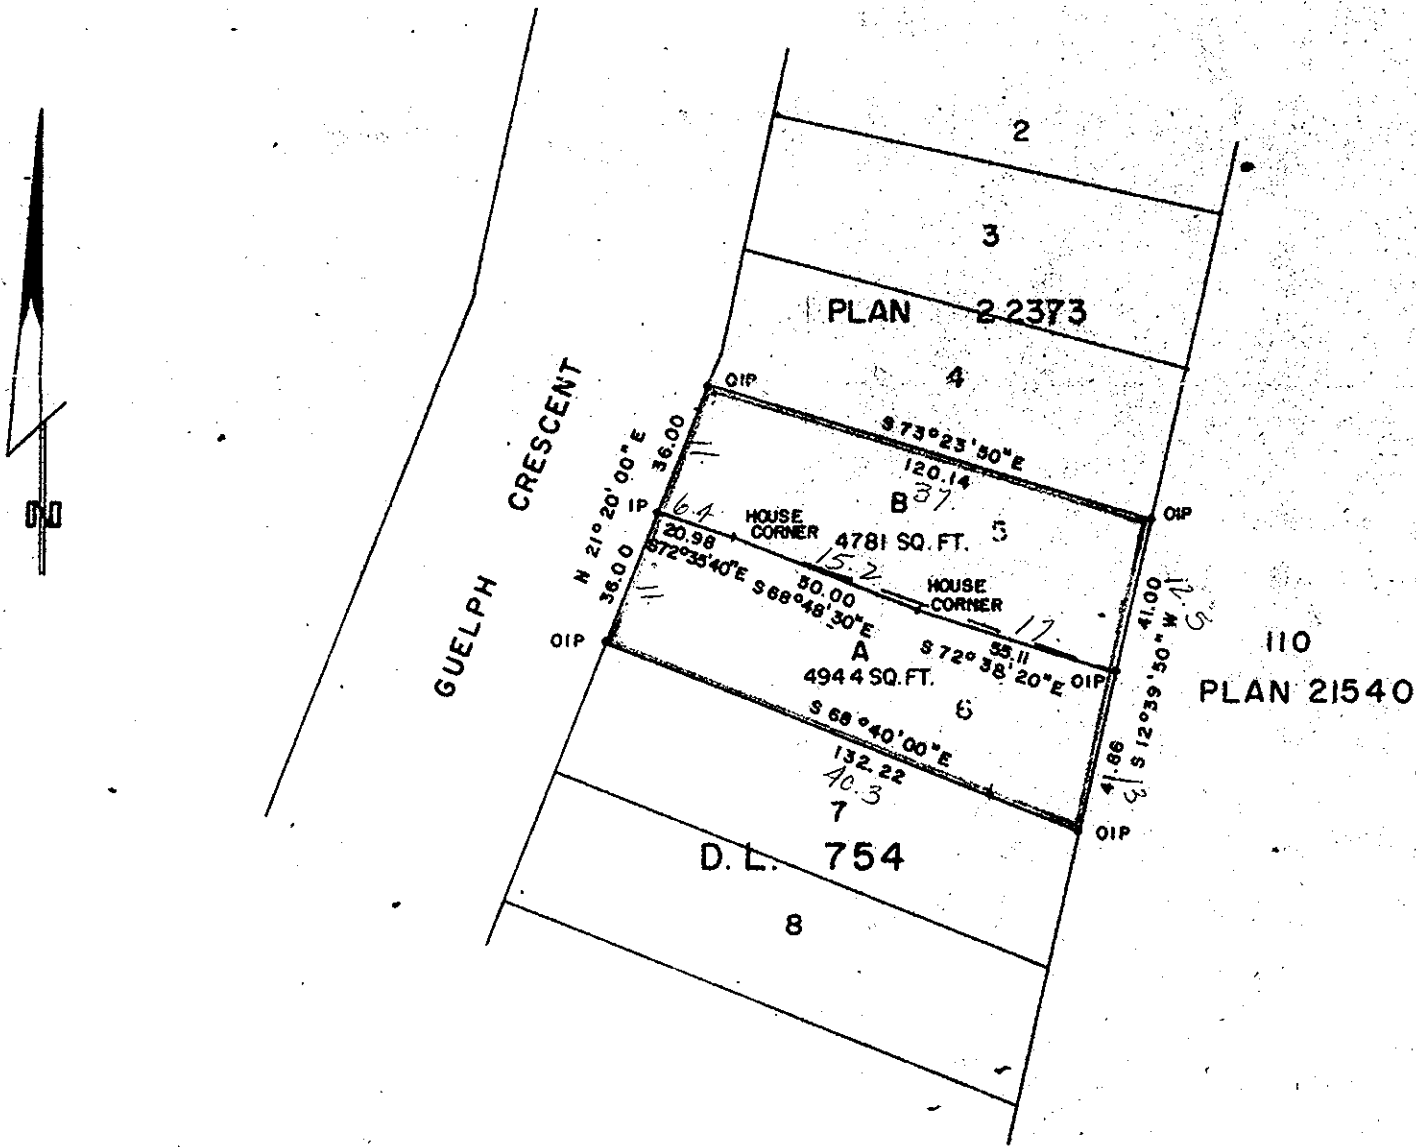

I, DONALD A. DUFFY of the City of Prince George,
a British Columbia Land Surveyor, make oath and say
that I was present at and did personally superintend
the survey represented by this plan and that the survey
and plan are correct. The said survey was completed
on the 20 day of DEC. 1977

[Signature]

B.C.L.S.

Sworn before me this 22 day of FEB 1978

A Commissioner for taking Affidavits
for British Columbia

SYCAMORE HOMES LTD.

[Signature]

Approved under the Land Registry Act
this 22 day of FEB 1978

[Signature]
Approving Officer, City of Prince George

This plan lies within the Fraser-Fort George
Regional District.

W. D. USHER & ASSOCIATES
LAND SURVEYORS
PRINCE GEORGE - B.C.
KA 42 9851