

26-FF

B.C. HYDRO & POWER AUTHORITY
PLAN OF RIGHT-OF-WAY THROUGH
PARCEL A (J 7598), BLOCK I, PLAN 1065
DISTRICT LOT 1605
CARIBOO DISTRICT-BRITISH COLUMBIA


SCALE: 1" = 100'

NOTE: Bearings are astronomic, derived from the south boundary of Lot 2, Plan 10543, as shown on Plan 13729.

LEGEND: • OPP denotes an old pipe post found.
• OIP denotes an old iron pin found.
• IP denotes an iron pin set.

PLAN No **23908**
Deposited in the Land Registry
Office at Prince George, B.C. this
13 day of MARCH, 1978.

E.T. SCHOOLEY
Registrar per: *G.*

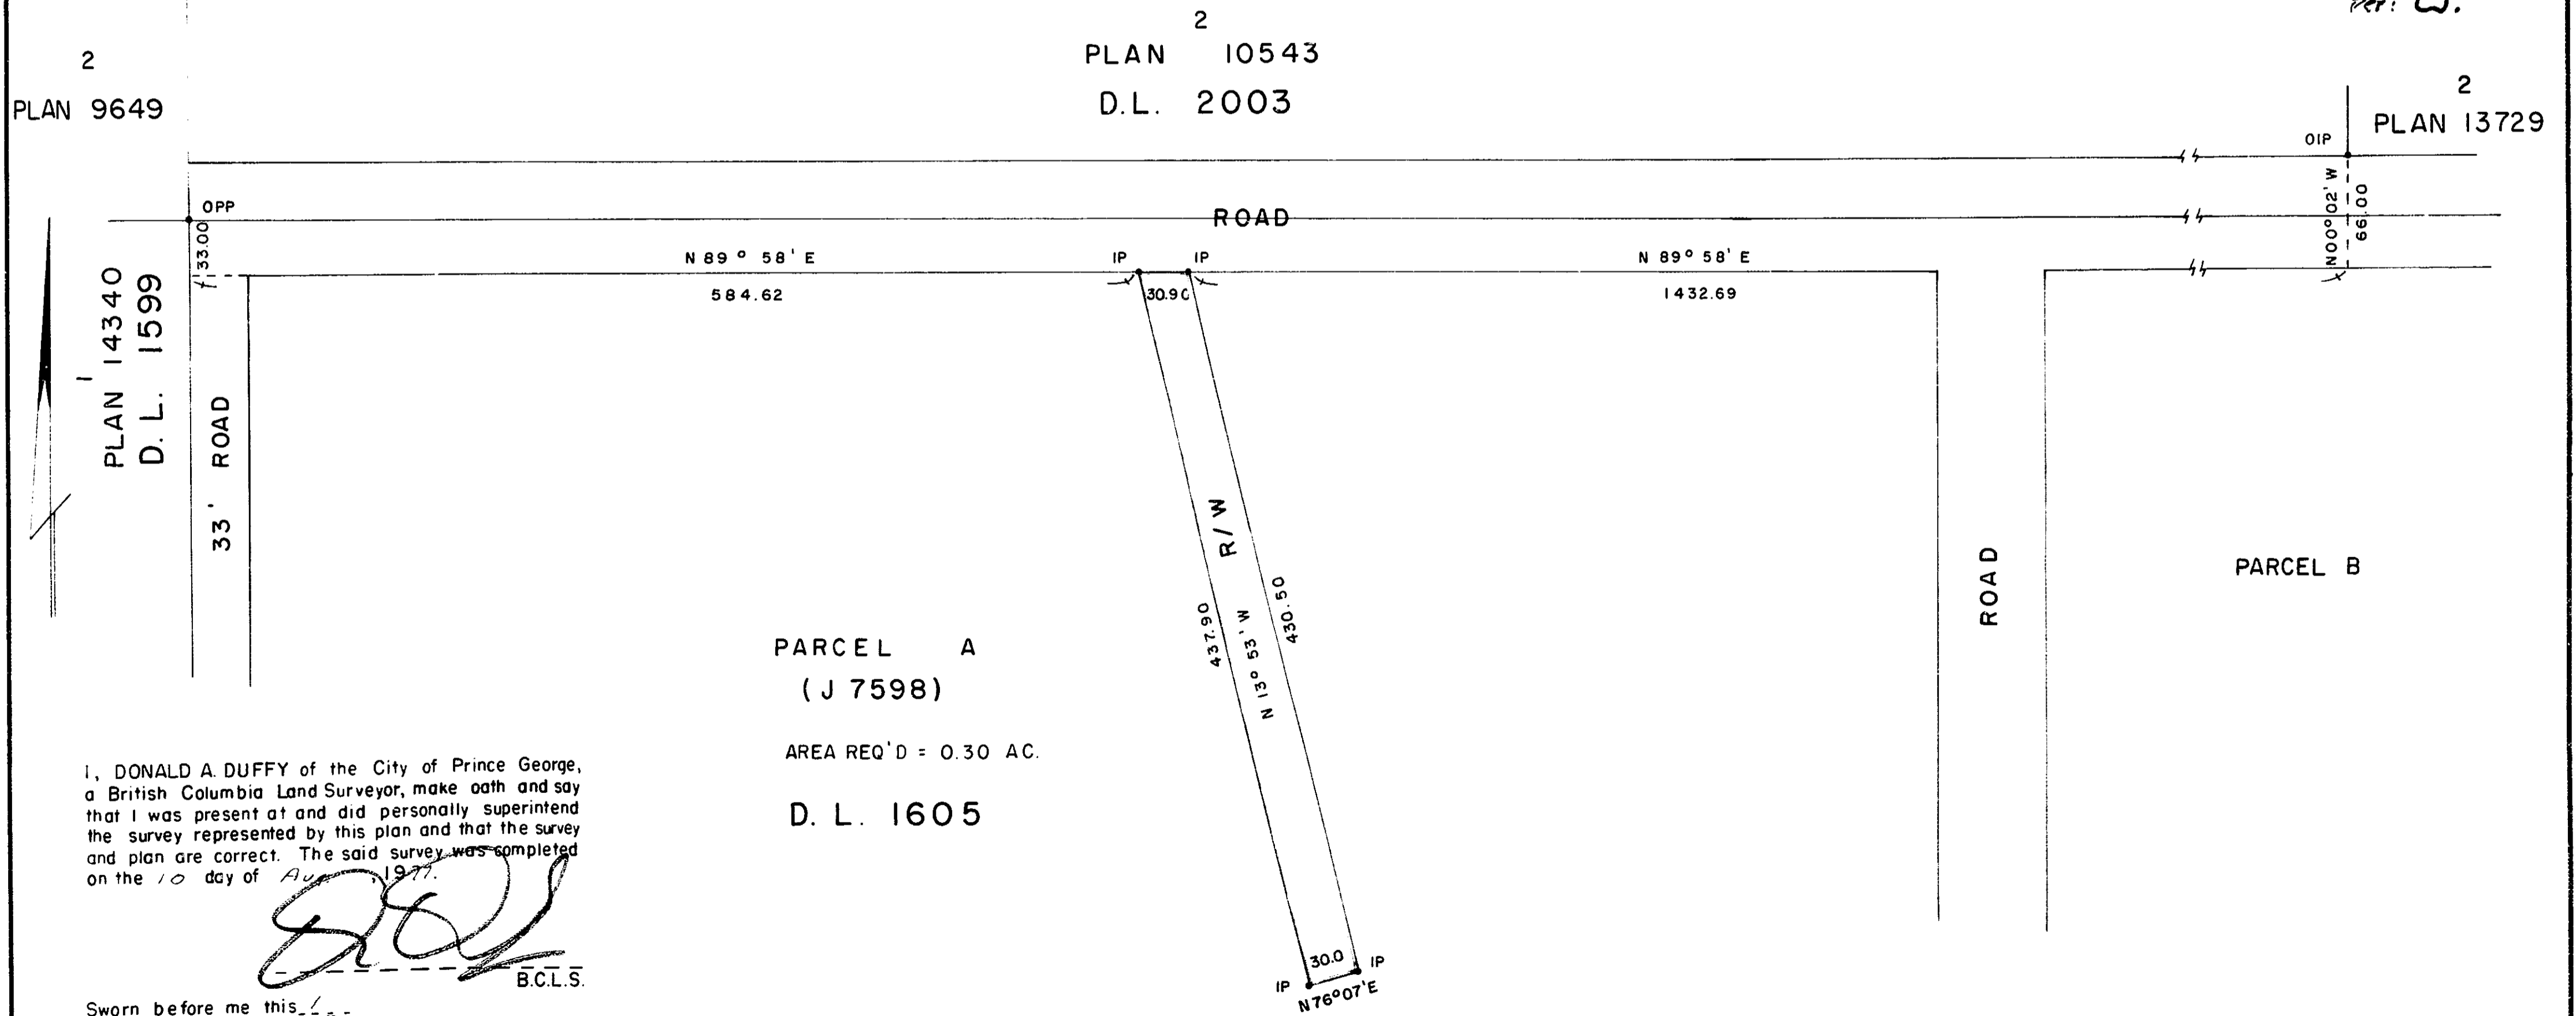

PARCEL A
(J 7598)
AREA REQ'D = 0.30 AC.
D. L. 1605

I, DONALD A. DUFFY of the City of Prince George, a British Columbia Land Surveyor, make oath and say that I was present at and did personally superintend the survey represented by this plan and that the survey and plan are correct. The said survey was completed on the 10 day of August, 1977.

[Signature]
B.C.L.S.

Sworn before me this 1 day of Nov, 1977

[Signature]
A Commissioner for taking Affidavits for British Columbia.

W.D. USHER & ASSOCIATES
LAND SURVEYORS
PRINCE GEORGE - B.C.
JY 40 6505-D