

PLOTTED (HN)

PLAN OF SUBDIVISION OF  
LOT 5, PLAN 23248  
DISTRICT LOT 1574  
CARIBOO DISTRICT - BRITISH COLUMBIA

SCALE: 1" = 100'


NOTE: Bearings are astronomic, derived from the west boundary of Lot 5, Plan 23248.

LEGEND: •OIP denotes an old iron pin found.  
•IP denotes an iron pin set.

PLAN N<sup>o</sup> 23917

Deposited in the Land Registry Office at Prince George, B.C. this 20 day of MARCH, 1978.

E. T. SCHOOLEY  
Registrar

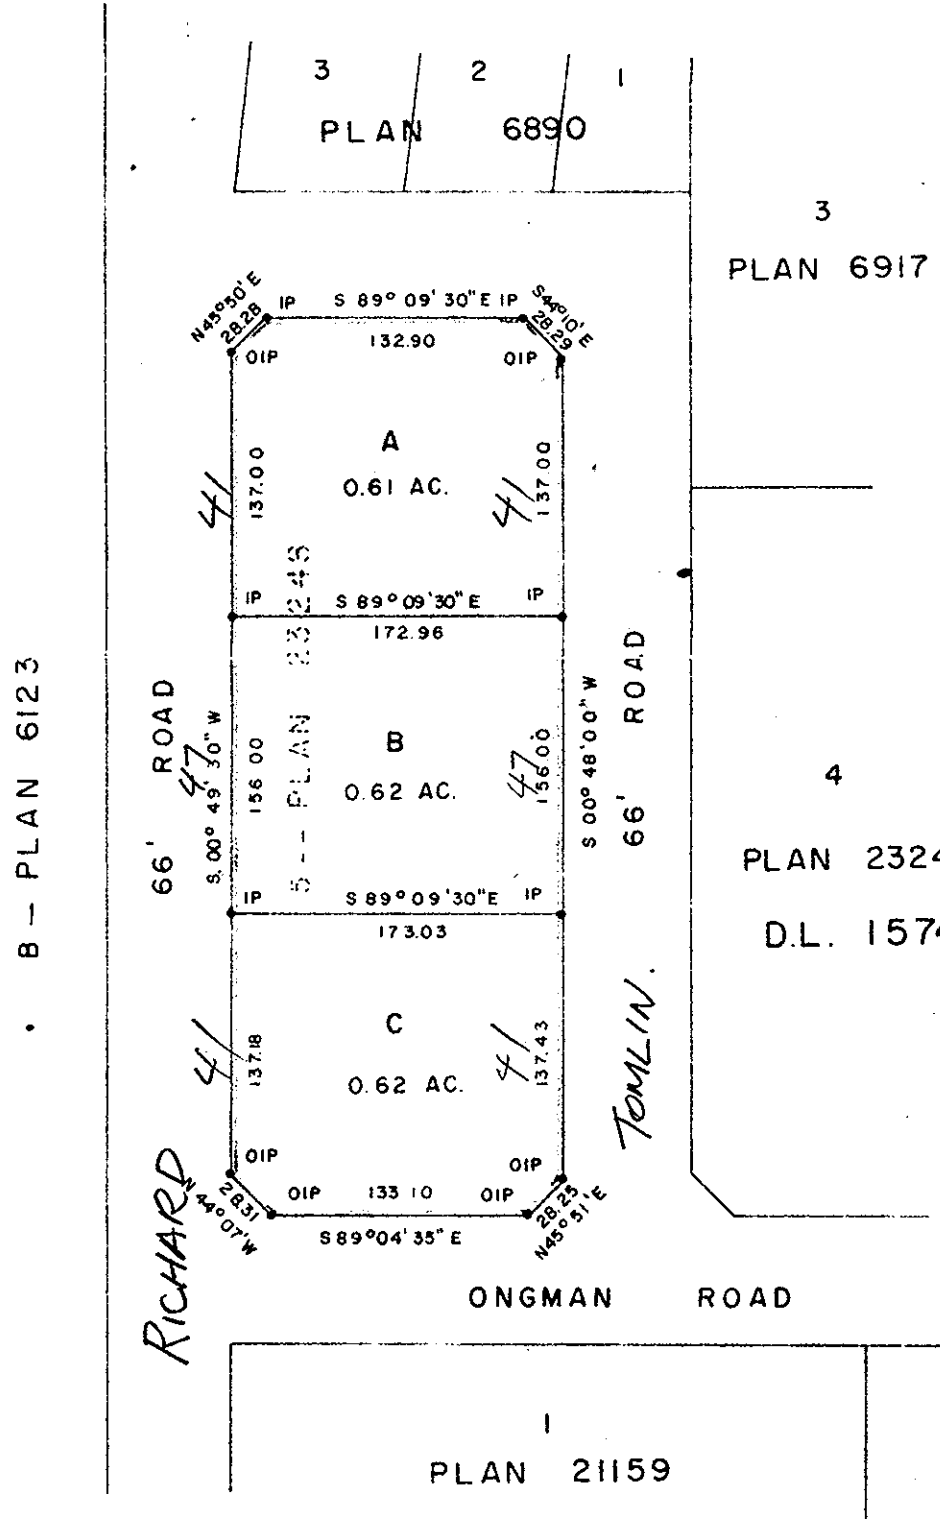

TOMLIN HOLDINGS LTD.  
*[Signature]*

HIGHLAND HOLDINGS LTD.  
*[Signature]*

SONORA DEVELOPMENTS LTD.  
*[Signature]*

OSLER DEVELOPMENTS LTD.  
*[Signature]*

I, DONALD A. DUFFY of the City of Prince George, a British Columbia Land Surveyor, make oath and say that I was present at and did personally superintend the survey represented by this plan and that the survey and plan are correct. The said survey was completed on the 5 day of DEC 1977

*[Signature]*  
B.C.L.S.

Sworn before me this 9 day of DEC 1977

*[Signature]*  
A Commissioner for taking Affidavits for British Columbia.

THE ROYAL BANK OF CANADA  
BY ITS LAWFUL ATTORNEYS

*[Signature]*  
PETER CARMAN NARNAK  
*[Signature]*  
DONALD ROBERT FISHER  
NORTHERN INDUSTRIAL DEVELOPMENT LTD.

*[Signature]*  
*[Signature]*

Approved under the Land Registry Act this 14 day of MAR 1978

*[Signature]*  
Approving Officer, City of Prince George

This plan lies within the Fraser-Fort George Regional District.