

PLOTTED (HE)

PLAN OF SUBDIVISION OF
LOTS 1 & 7, PLAN 23165
DISTRICT LOT 754
CARIBOO DISTRICT - BRITISH COLUMBIA

SCALE: 1" = 50'


NOTE: Bearings are astronomic, derived from the
south boundary Lot 7, Plan 23165.

LEGEND: • OIP denotes an old iron pin found.
• IP denotes an iron pin set.

PLAN N^o 23932

Deposited in the Land Registry
Office at Prince George, B.C. this
3 day of APRIL, 1978.

E. T. SCHOOLEY
Registrar

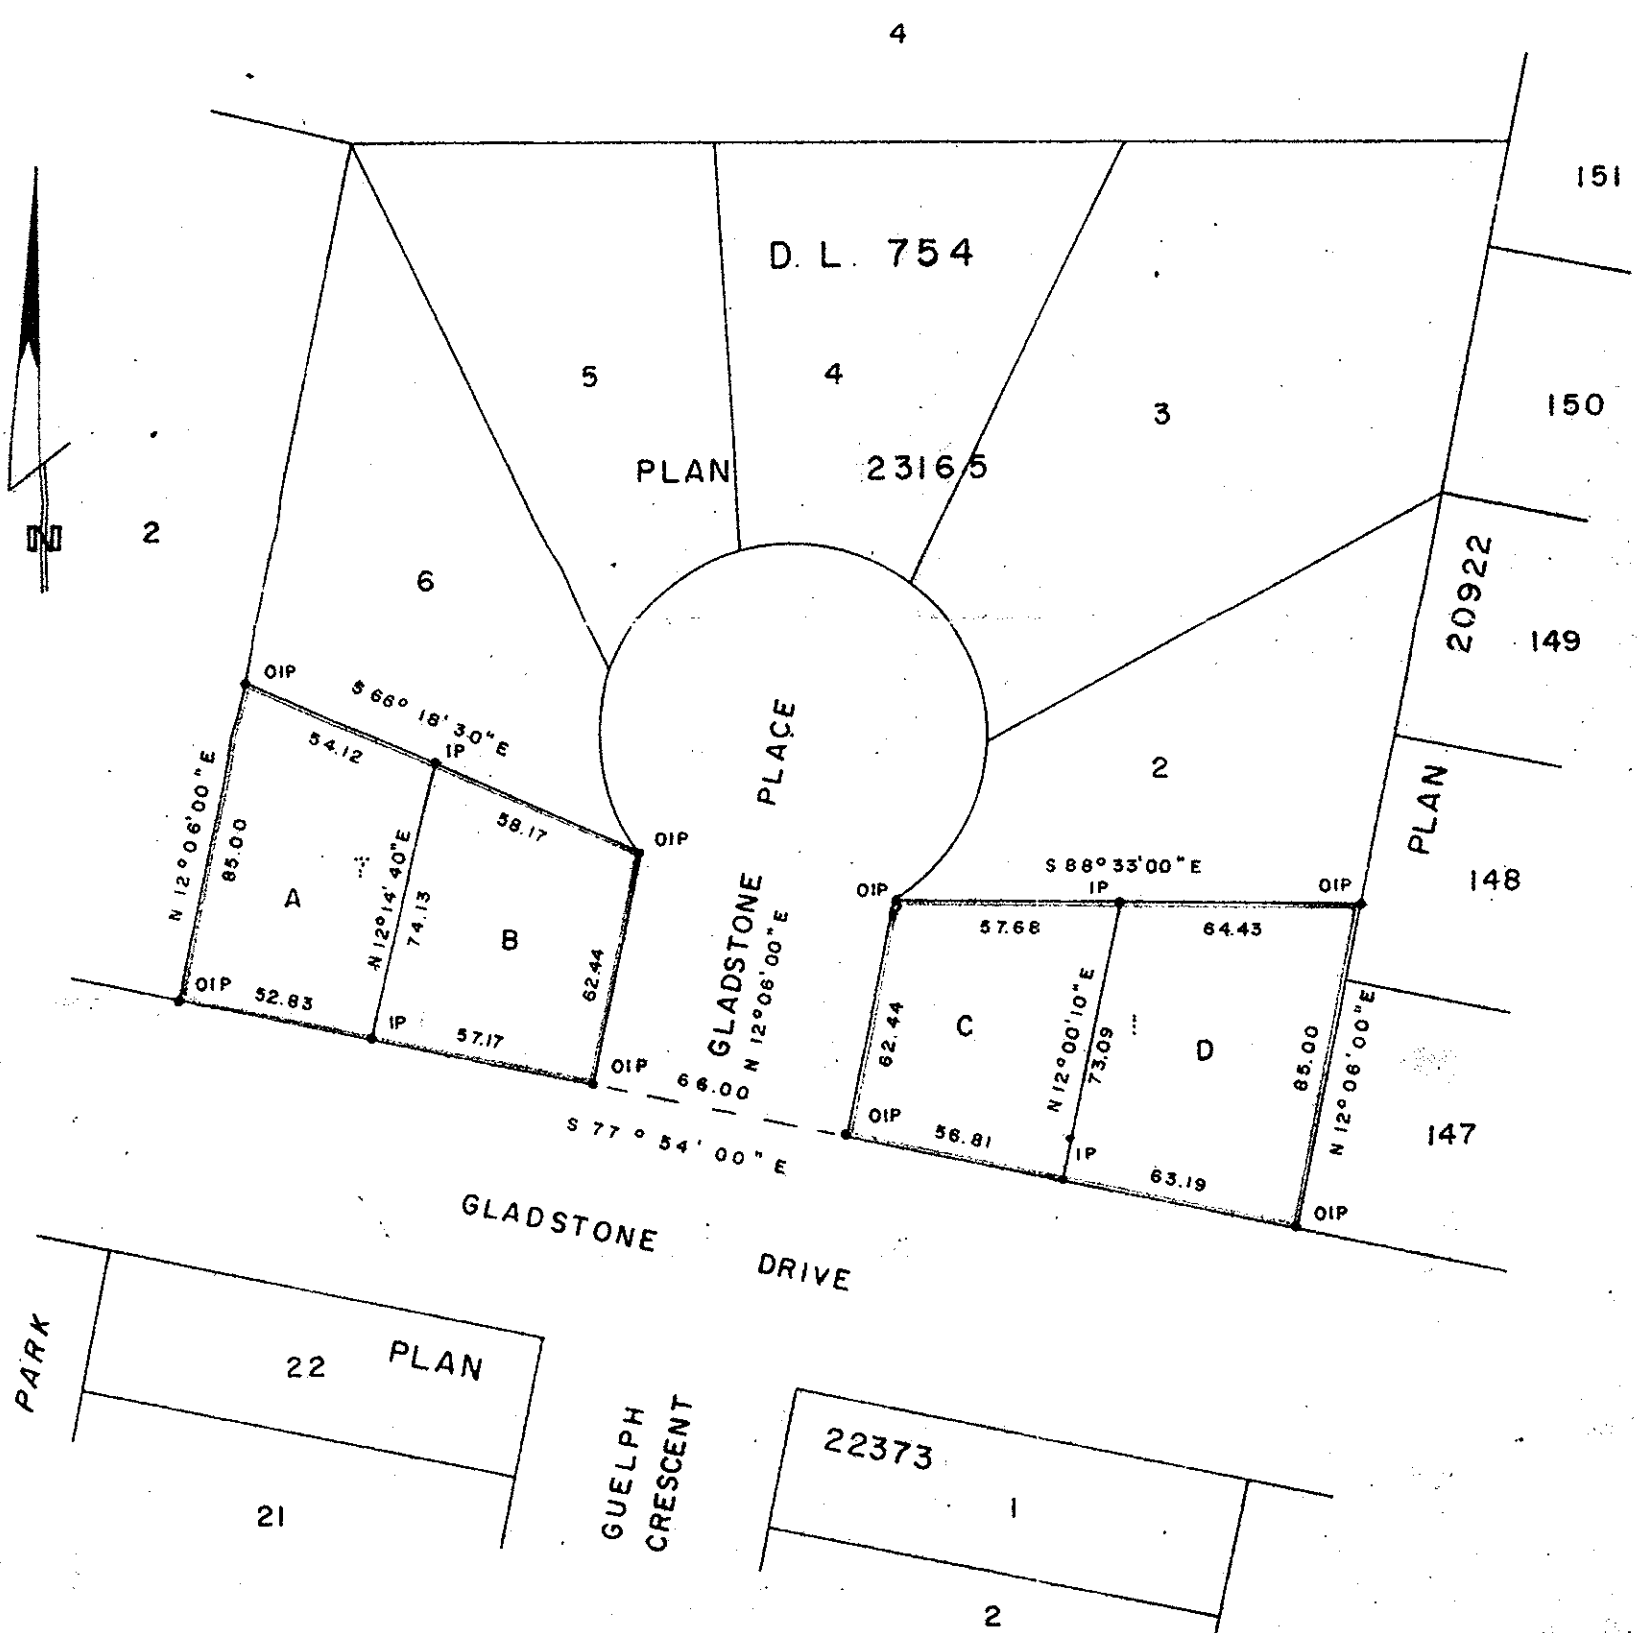

I, DONALD A. DUFFY of the City of Prince George,
a British Columbia Land Surveyor, make oath and say
that I was present at and did personally superintend
the survey represented by this plan and that the survey
and plan are correct. The said survey was completed
on the 8 day of FEB, 1978.

[Signature]
B.C.L.S.

Sworn before me this 16
day of FEB, 1978

[Signature]
A Commissioner for taking Affidavits
for British Columbia.

CENTRAL HOMES
& DEVELOPMENT
LTD.

[Signature]

Approved under the Land Registry Act
this 21st day of MAR, 1978

[Signature]
Approving Officer, City of Prince George

This plan lies within the Fraser-Fort George
Regional District.