

EXPLANATORY PLAN of  
PART of DISTRICT LOT 4051,  
CARIBOO DISTRICT.

Scale: 1" = 100'


This plan is to accompany a lease for lease hold purposes.  
Lease and approval of the approving officer to expire  
the 1st day of July, 1977.

PLAN NO. 23952

DEPOSITED IN THE LAND REGISTRY OFFICE AT  
PRINCE GEORGE THIS 12 DAY OF APRIL 1978

E. T. SCHOOLEY  
REGISTRAR

Per: CS.

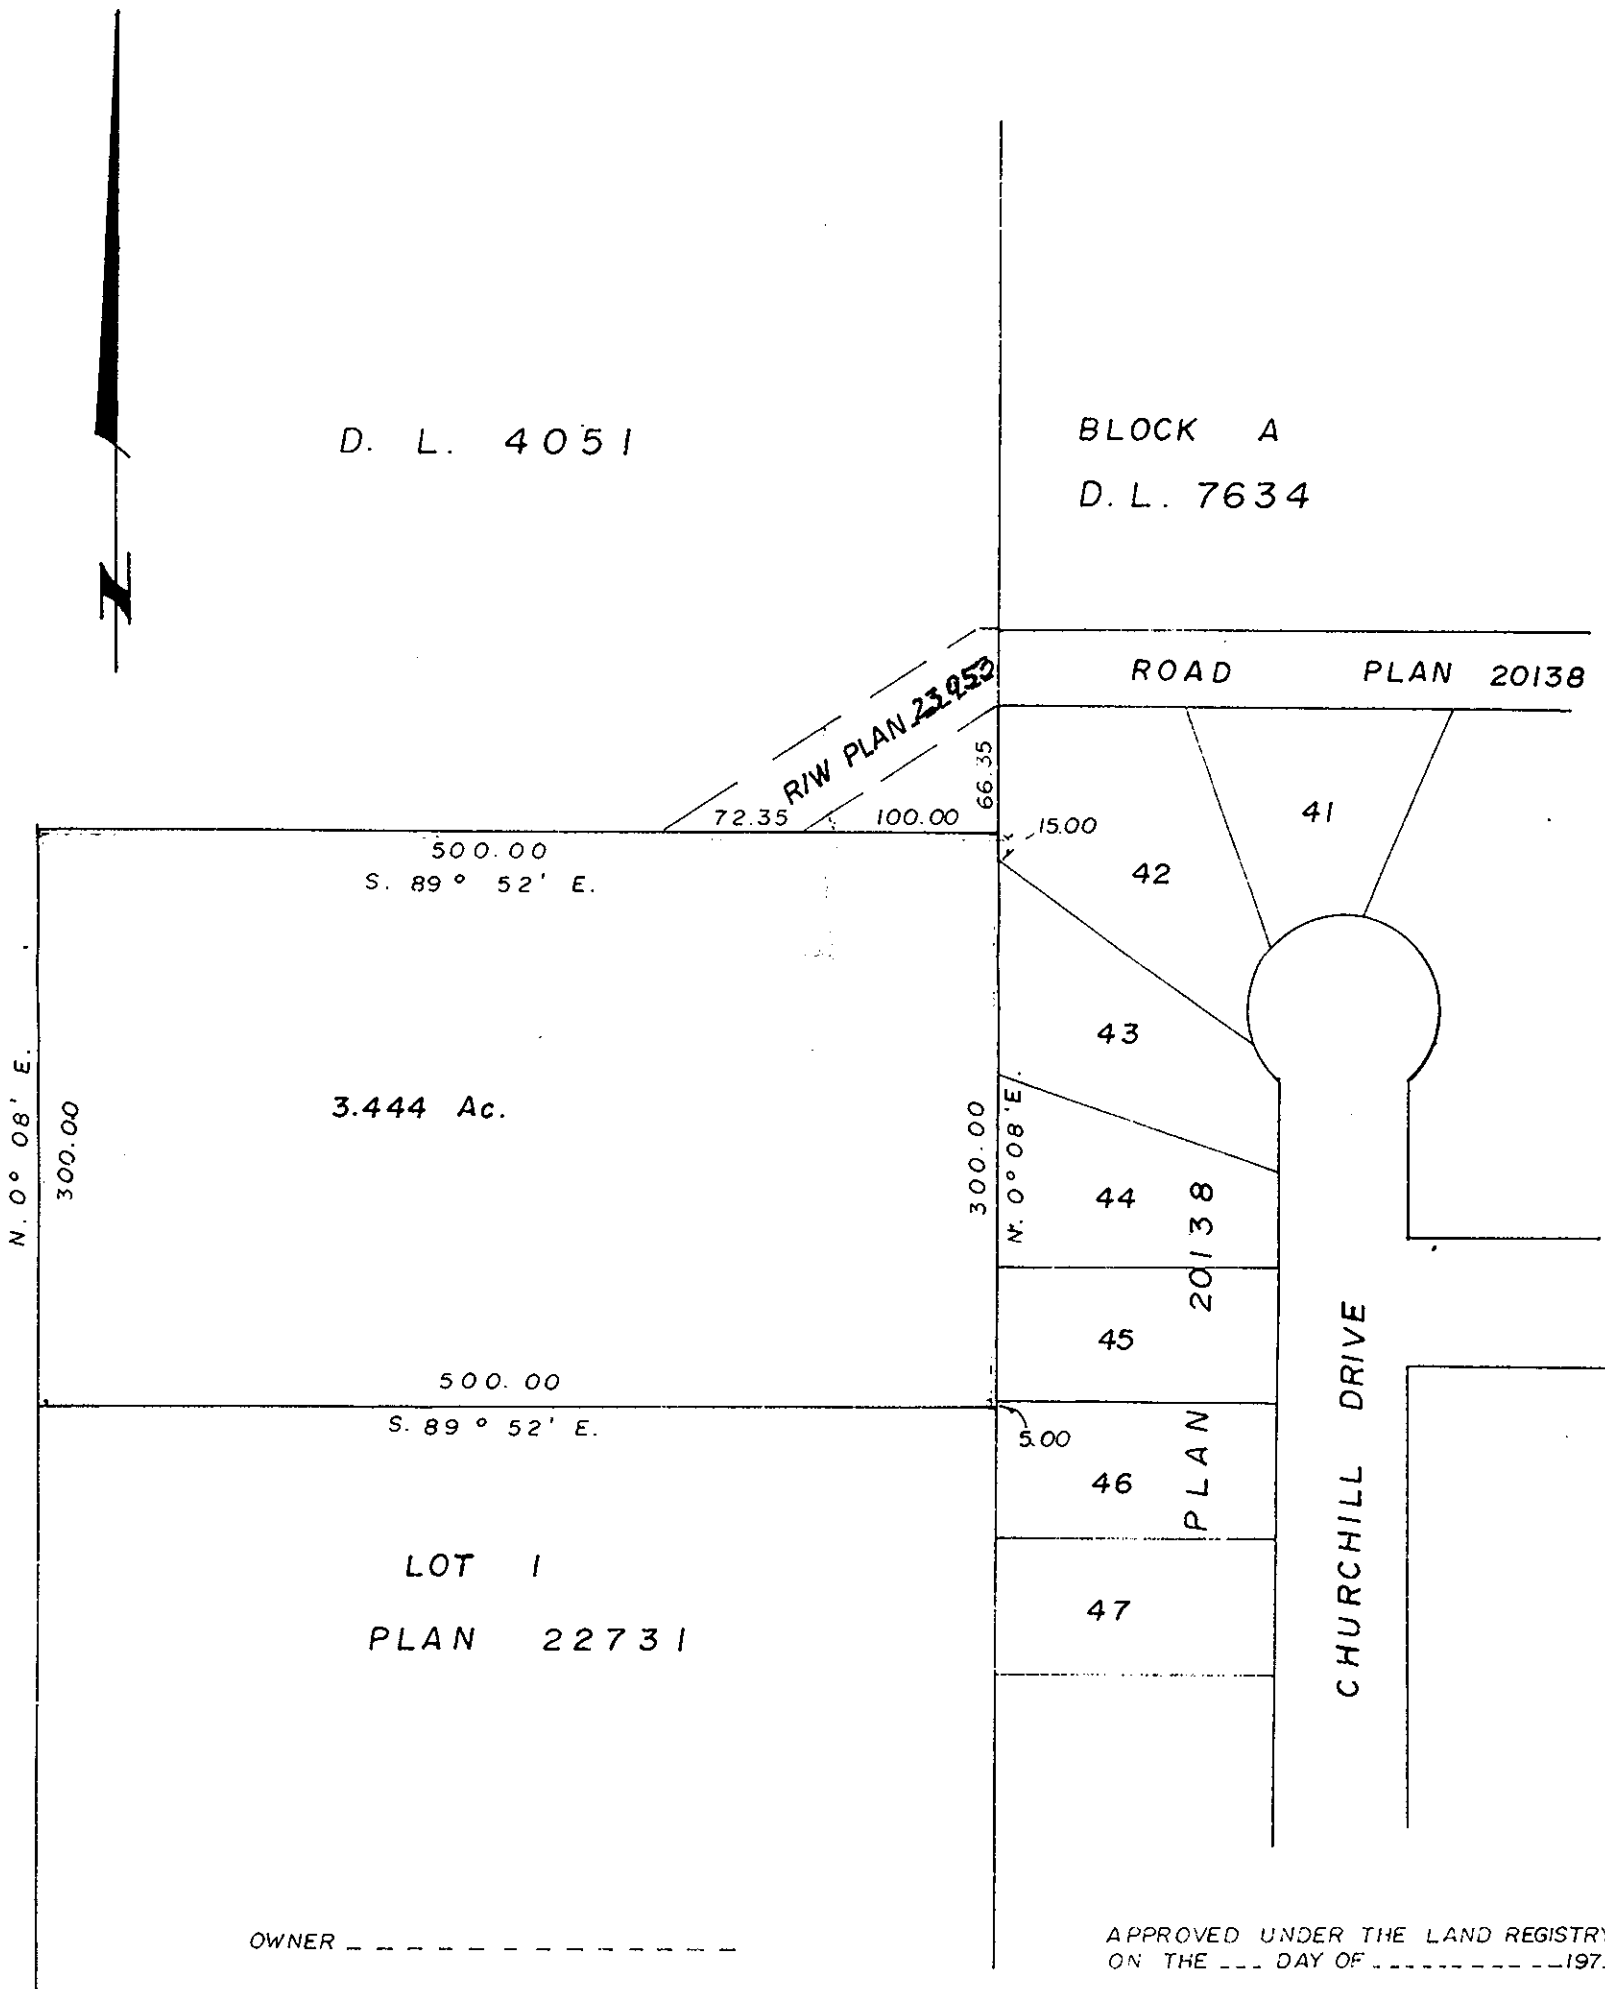

OWNER -----

WITNESS -----

APPROVED UNDER THE LAND REGISTRY ACT  
ON THE \_\_\_ DAY OF \_\_\_\_\_ 197\_\_

APPROVING OFFICER  
CITY OF PRINCE GEORGE

CERTIFIED CORRECT  
ACCORDING TO LAND REGISTRY OFFICE RECORDS  
THIS 25 DAY OF MAY, 1977.

V. Bartell  
V. BARTELL, B.C.L.S.

THIS PLAN LIES WITHIN THE FRASER  
FORT - GEORGE REGIONAL DISTRICT.

McWILLIAM WHYTE GOBLE & ASSOC.  
B.C. LAND SURVEYORS,  
PRINCE GEORGE - KAMLOOPS - SMITHERS.

REF. NO. 77100-24A