

Plotted GT

PLAN OF SUBDIVISION OF
PARTS OF LOT 18, PLAN 16650
AND LOT A, PLAN 17956
AND ALL OF LOTS 19 & 20, PLAN 16650
DISTRICT LOT 4047
CARIBOO DISTRICT - BRITISH COLUMBIA

PLAN N° 23955


Deposited in the Land Registry
Office at Prince George, B.C. this
13 day of April, 1978

"E.T. Schooley"
Registrar

SCALE: 1" = 100'

NOTE: Bearings are astronomic, derived from the
East Boundary of Lot A, as shown on Plan 17956.

LEGEND: ● OIP denotes an old iron pin found.
● IP denotes an iron pin placed on this survey.

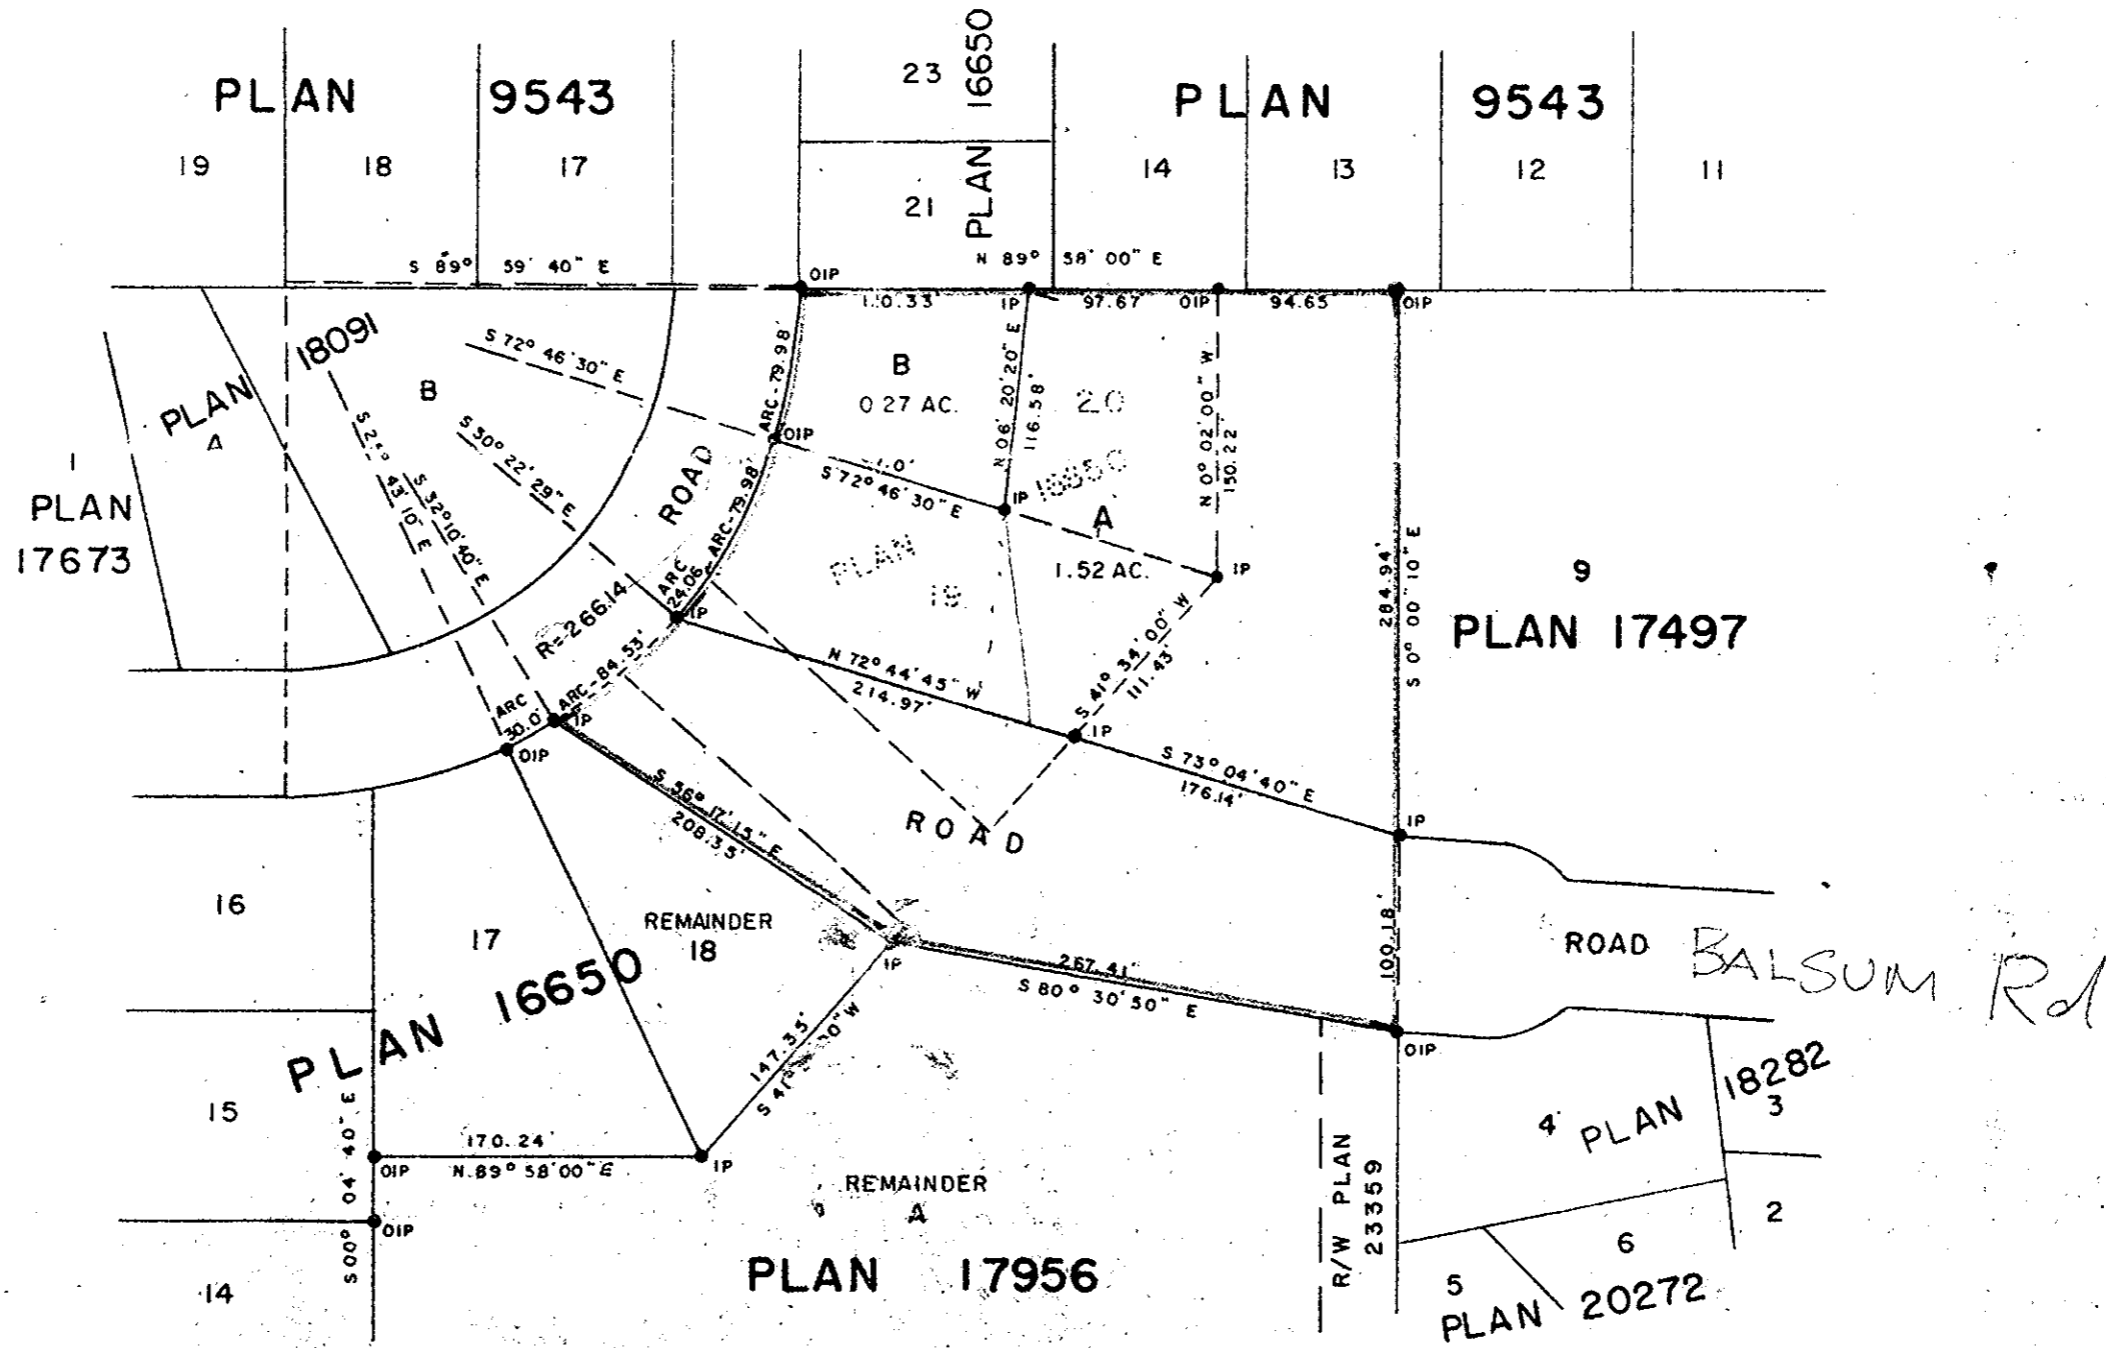

REAPPROVED
This ___ day of ___, 19__

Approving Officer, City of Prince George

Approved under the Land Registry Act
this 29 day of Nov., 1972

E.T. Schooley
Approving Officer, City of Prince George
Reapproved Apr. 7, 1978
E.T. Schooley
This plan lies within the Fraser-Fort George
Regional District.

I, DONALD A. DUFFY of the City of Prince George,
a British Columbia Land Surveyor, make oath and say
that I was present at and did personally superintend
the survey represented by this plan and that the survey
and plan are correct. The said survey was completed
on the 14th day of JUNE, 1973.

[Signature]
B.C.L.S.

Sworn before me this 4
day of June, 1974

[Signature]
A Commissioner for taking Affidavits
for British Columbia

NORCAN DEVELOPMENTS LTD.

[Signature]
President