


26-FF

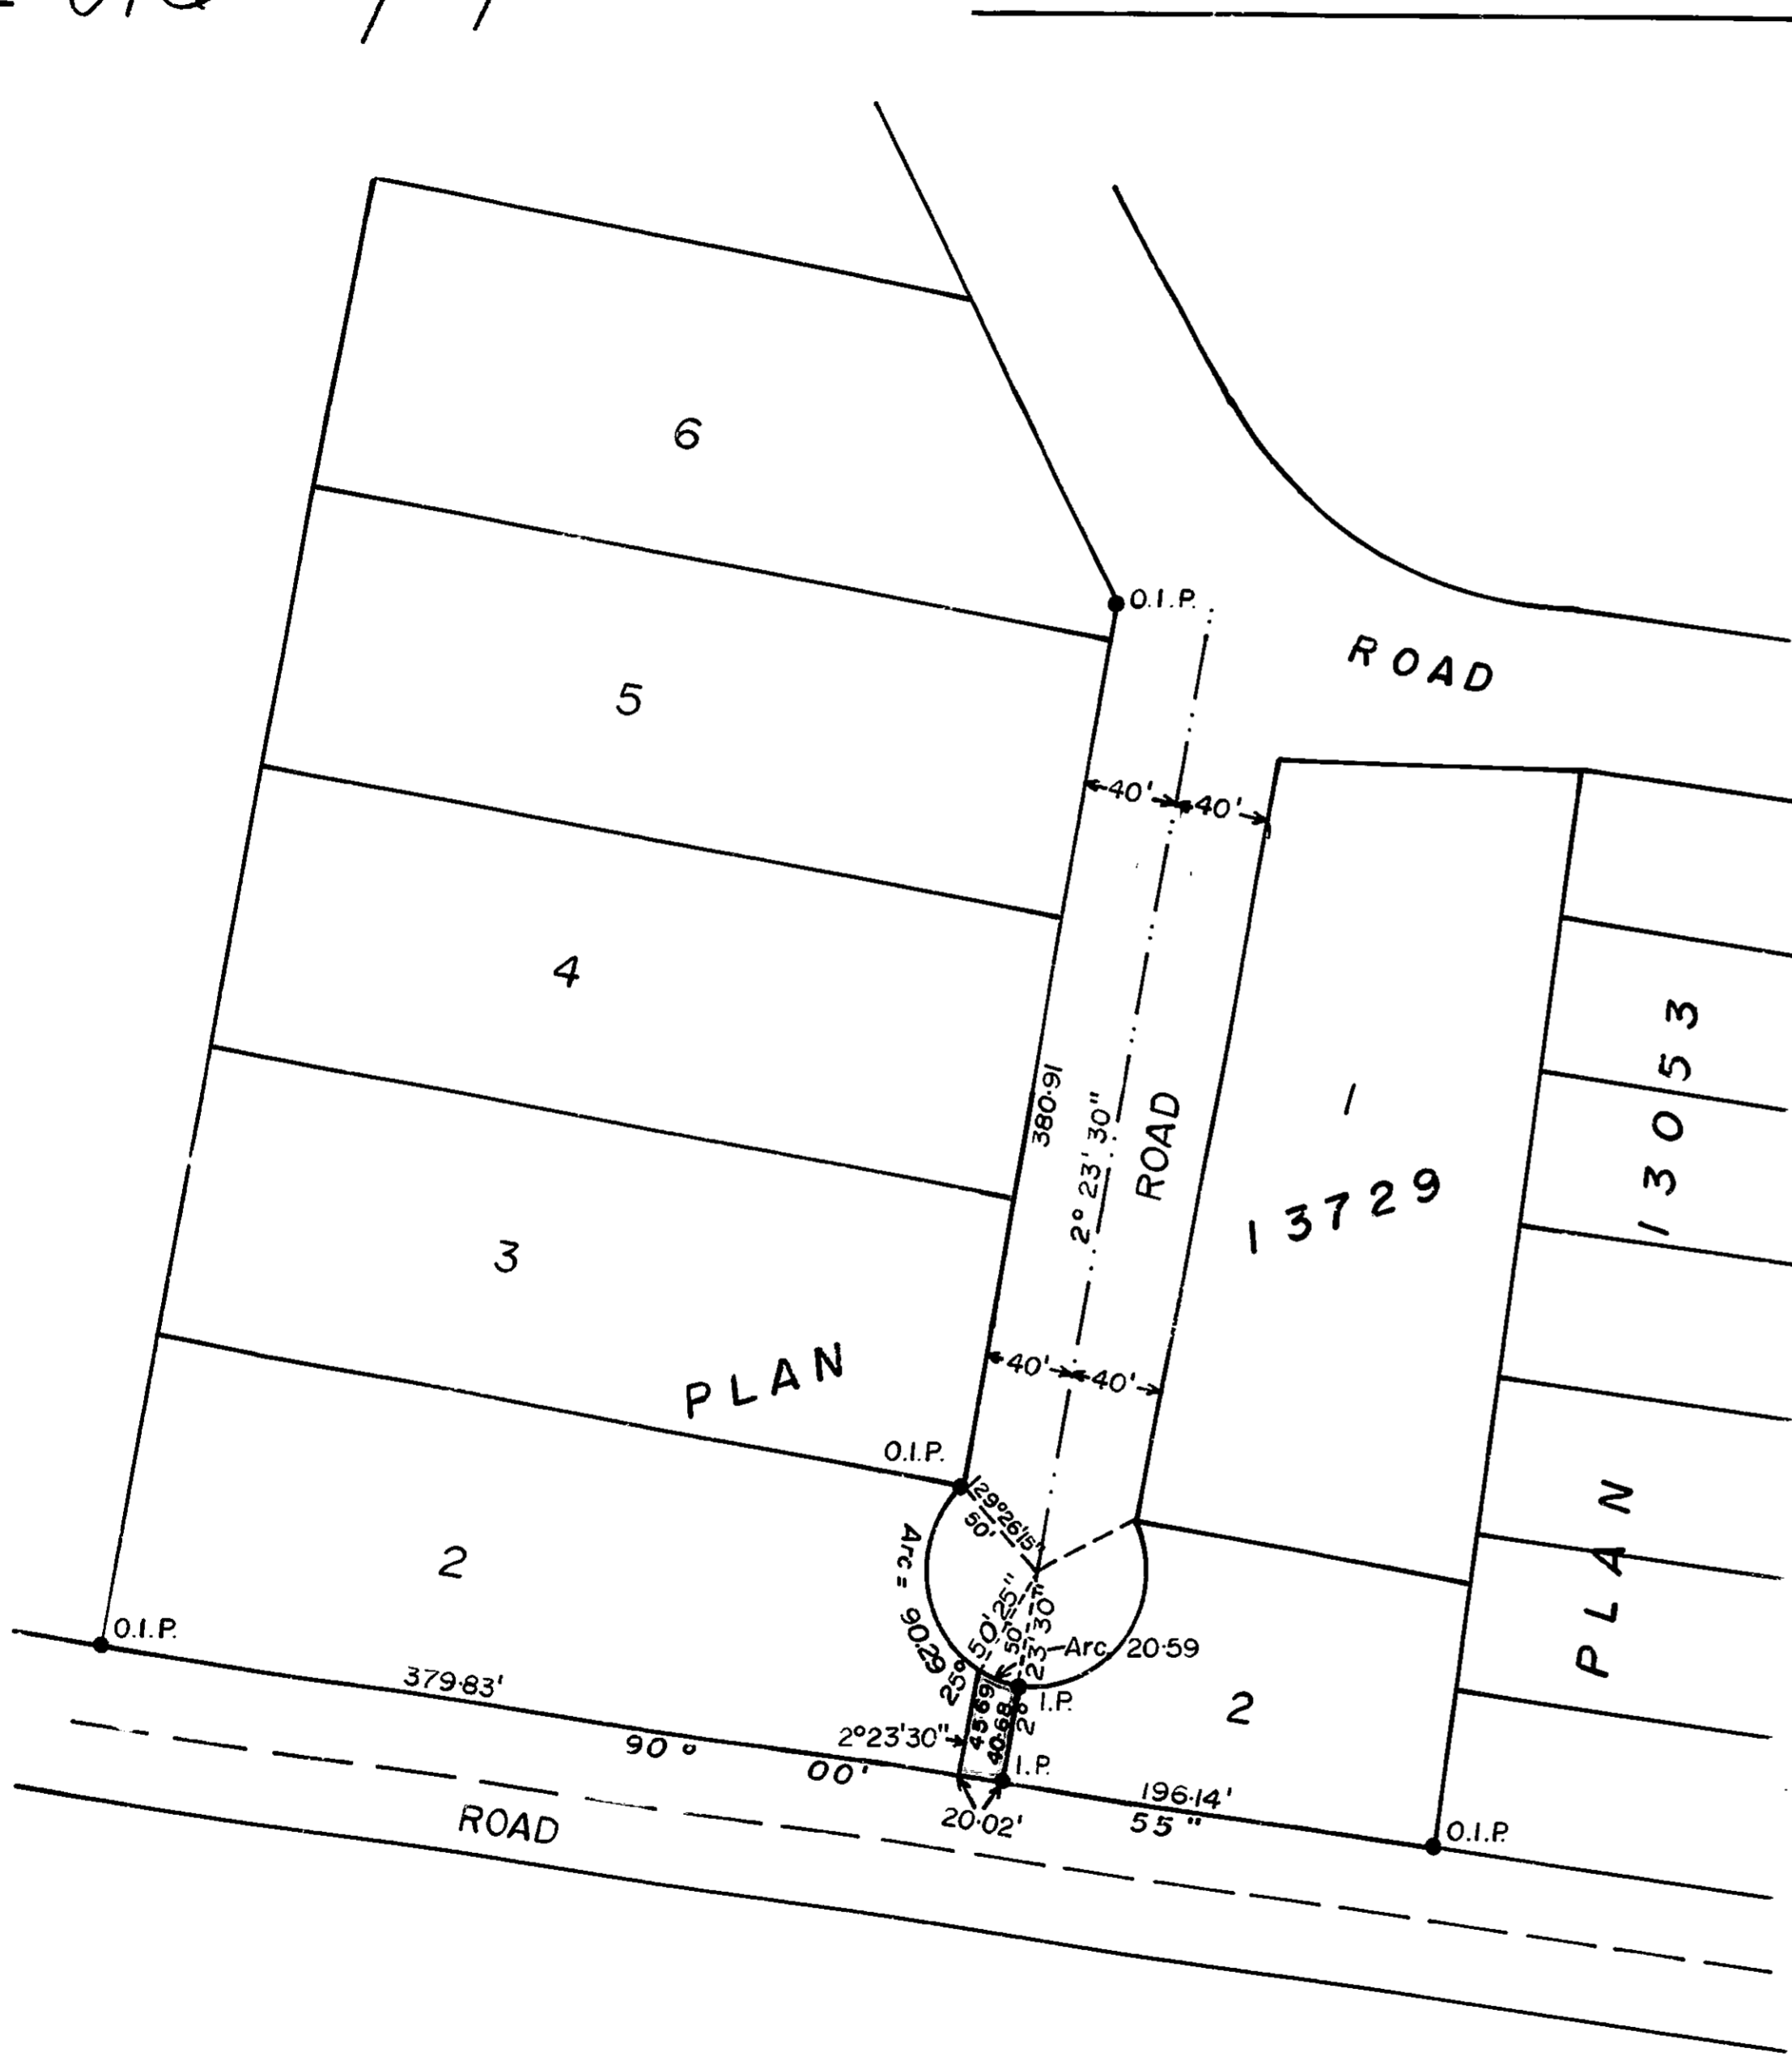

PLAN NO. **23957**

DEPOSITED IN THE LAND REGISTRY OFFICE
AT PRINCE GEORGE THIS 14 DAY OF MARCH 1978.

E.T. SCHOOLEY
REGISTRAR

per: *LG*

PLAN OF RIGHT OF WAY
IN LOT 2, PLAN 13729,
D.L. 2003
CARIBOO DISTRICT

SCALE: 1" = 100'

BEARINGS ARE ASTRONOMIC DERIVED
FROM PLAN 13729.

● I.P. --- STANDARD IRON POST
○ --- DENOTES "OLD"

THIS PLAN LIES WITHIN THE FRAZER-
FORT-GEORGE REGIONAL DISTRICT.

BOOK OF REFERENCE	
LOT	AREA REQUIRED
2	0.02 AC.

I, D. KEOWN, OF THE CITY OF PRINCE GEORGE,
BRITISH COLUMBIA LAND SURVEYOR, MAKE OATH
AND SAY THAT I WAS PRESENT AT AND DID
PERSONALLY SUPERINTEND THE SURVEY
REPRESENTED BY THIS PLAN AND THAT THE
SURVEY AND PLAN ARE CORRECT.

THE SAID SURVEY WAS COMPLETED ON
THE 16th DAY OF MARCH, 1978.

Dale Keown
D. KEOWN B.C.L.S.

SWORN BEFORE ME AT PRINCE GEORGE, B.C.
THIS 21 DAY OF March, 1978.

[Signature]
A COMMISSIONER FOR TAKING AFFIDAVITS
FOR BRITISH COLUMBIA.

McWILLIAM, WHYTE, GOBLE & ASSOCIATES
BRITISH COLUMBIA LAND SURVEYORS
PRINCE GEORGE KAMLOOPS SMITHERS
REF. NO. 78026