

PLOTTED (HP)

PLAN NO 24008

DEPOSITED IN THE LAND REGISTRY OFFICE AT PRINCE GEORGE ON THE 12 DAY OF MAY 1978.

C.T. SCHOOLEY REGISTRAR

PLAN OF SUBDIVISION OF LOT 121 PLAN 1329 D.L. 4377 CARIBOO DISTRICT

SCALE: 1:1000 DISTANCES IN METRES BEARINGS ARE ASTRONOMICAL DERIVED FROM PLAN 20512

LEGEND: OIP STANDARD IRON POST O DENOTES OLD

I, DALE KEOWN OF THE CITY OF PRINCE GEORGE, BRITISH COLUMBIA LAND SURVEYOR, MAKE OATH AND SAY THAT I WAS PRESENT AT AND DID PERSONALLY SUPERINTEND THE SURVEY REPRESENTED BY THIS PLAN AND THAT THE SURVEY AND PLAN ARE CORRECT. THE SAID SURVEY WAS COMPLETED ON THE 2nd DAY OF MAY 1978.

Dale Keown DALE KEOWN B.C.L.S.

SWORN BEFORE ME AT PRINCE GEORGE THIS DAY OF May 1978


Commissioner for Taking Affidavits for British Columbia

APPROVED UNDER THE LAND REGISTRY ACT ON THE 14 DAY OF MAY 1978

C.E. Dist. APPROVING OFFICER CITY OF PRINCE GEORGE

THIS PLAN LIES WITHIN THE FRASER-FORT GEORGE REGIONAL DISTRICT

McWILLIAM-WHYTE-GOBLE & ASSOCIATES B.C. LAND SURVEYORS PRINCE GEORGE-KAMLOOPS-SMITHERS REF. NO. 78054

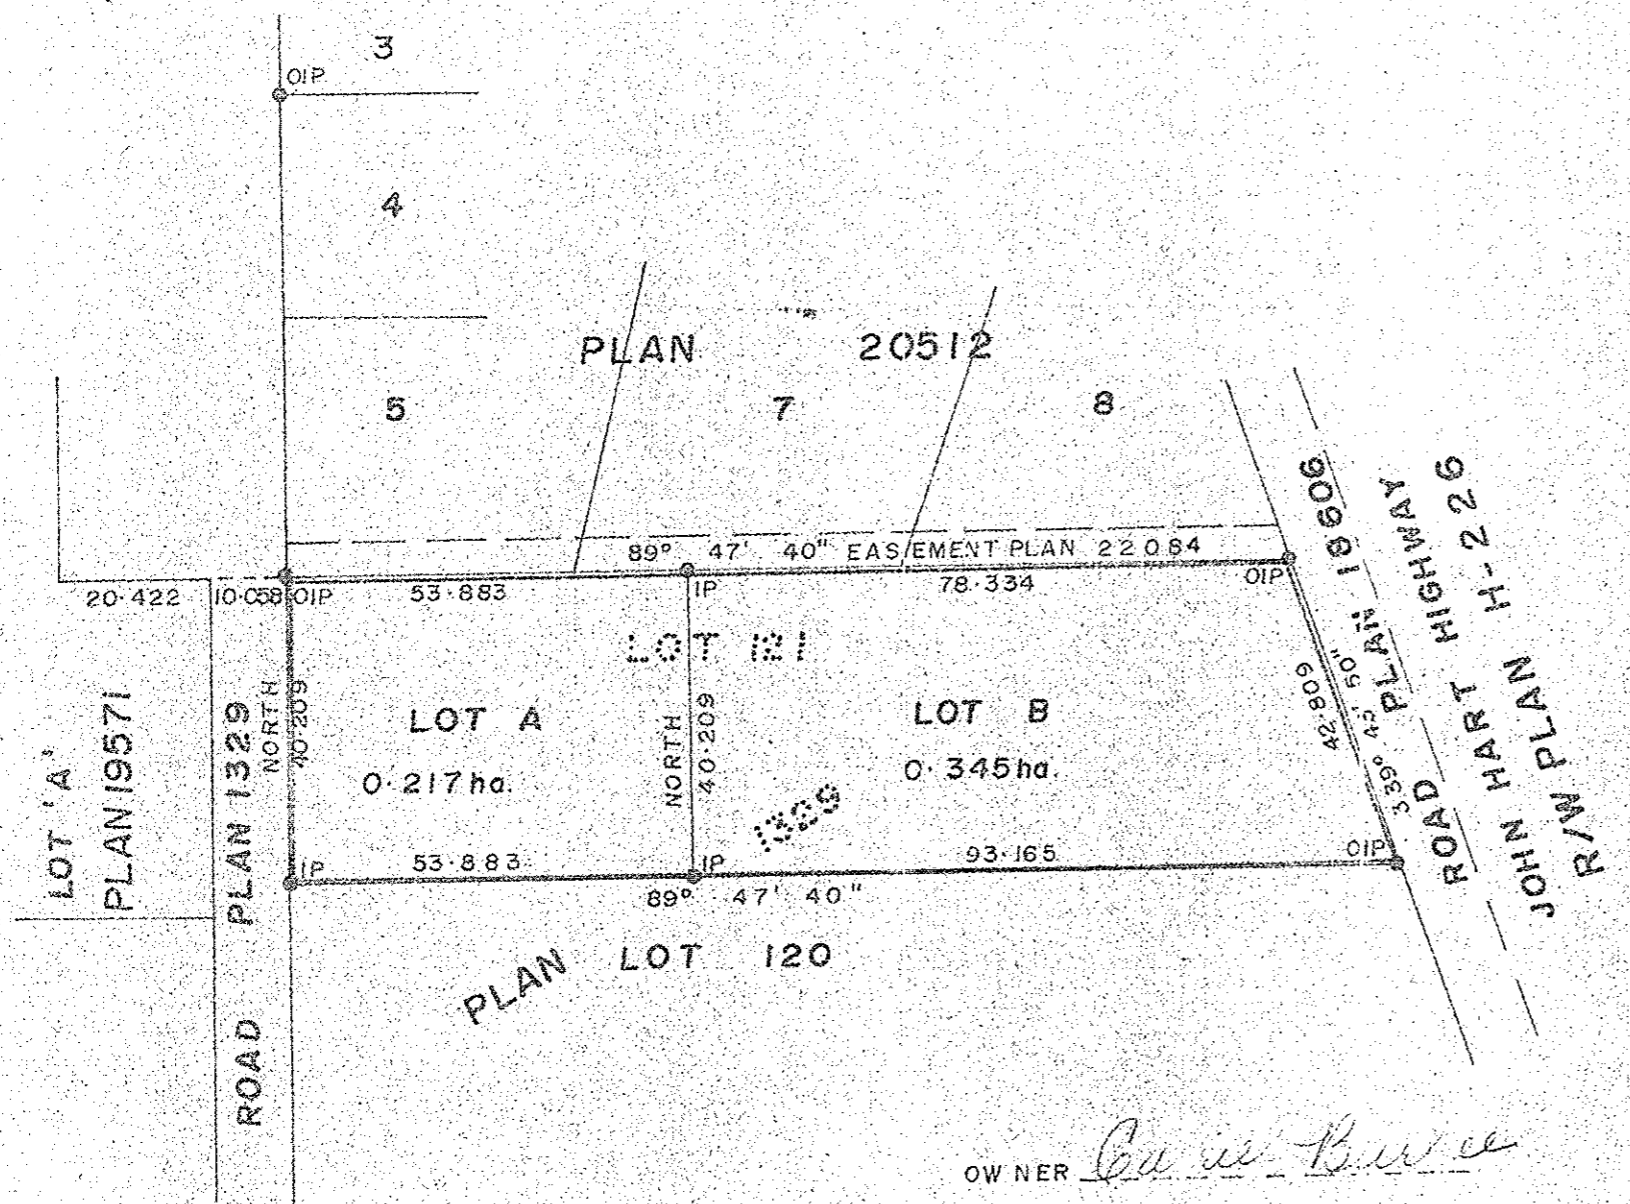

OWNER Cecil Burbee B. Clifford Burbee

OWNER OF RIGHT TO PURCHASE Cecil Burbee

WITNESS TO BOTH [Signature]

WITNESS TO BOTH [Signature]