

PLAN OF SUBDIVISION OF  
 REMAINDERS OF LOTS 1 & 2, PLAN 13111  
 DISTRICT LOT 753 & PART OF  
 FRAC. S.E. 1/4 & E. 1/2 OF S.W. 1/4 OF DISTRICT LOT 753  
 CARIBOO DISTRICT - BRITISH COLUMBIA

SCALE: 1" = 200'


NOTE: Bearings are astronomic, derived from the south boundary of Domano Boulevard as shown on Plan 22474.

LEGEND: • OIP denotes an old iron pin found.

PLAN No. 24027

Deposited in the Land Registry Office at Prince George, B.C. this 23 day of May, 1978.

E. T. SCHOOLEY  
 Registrar

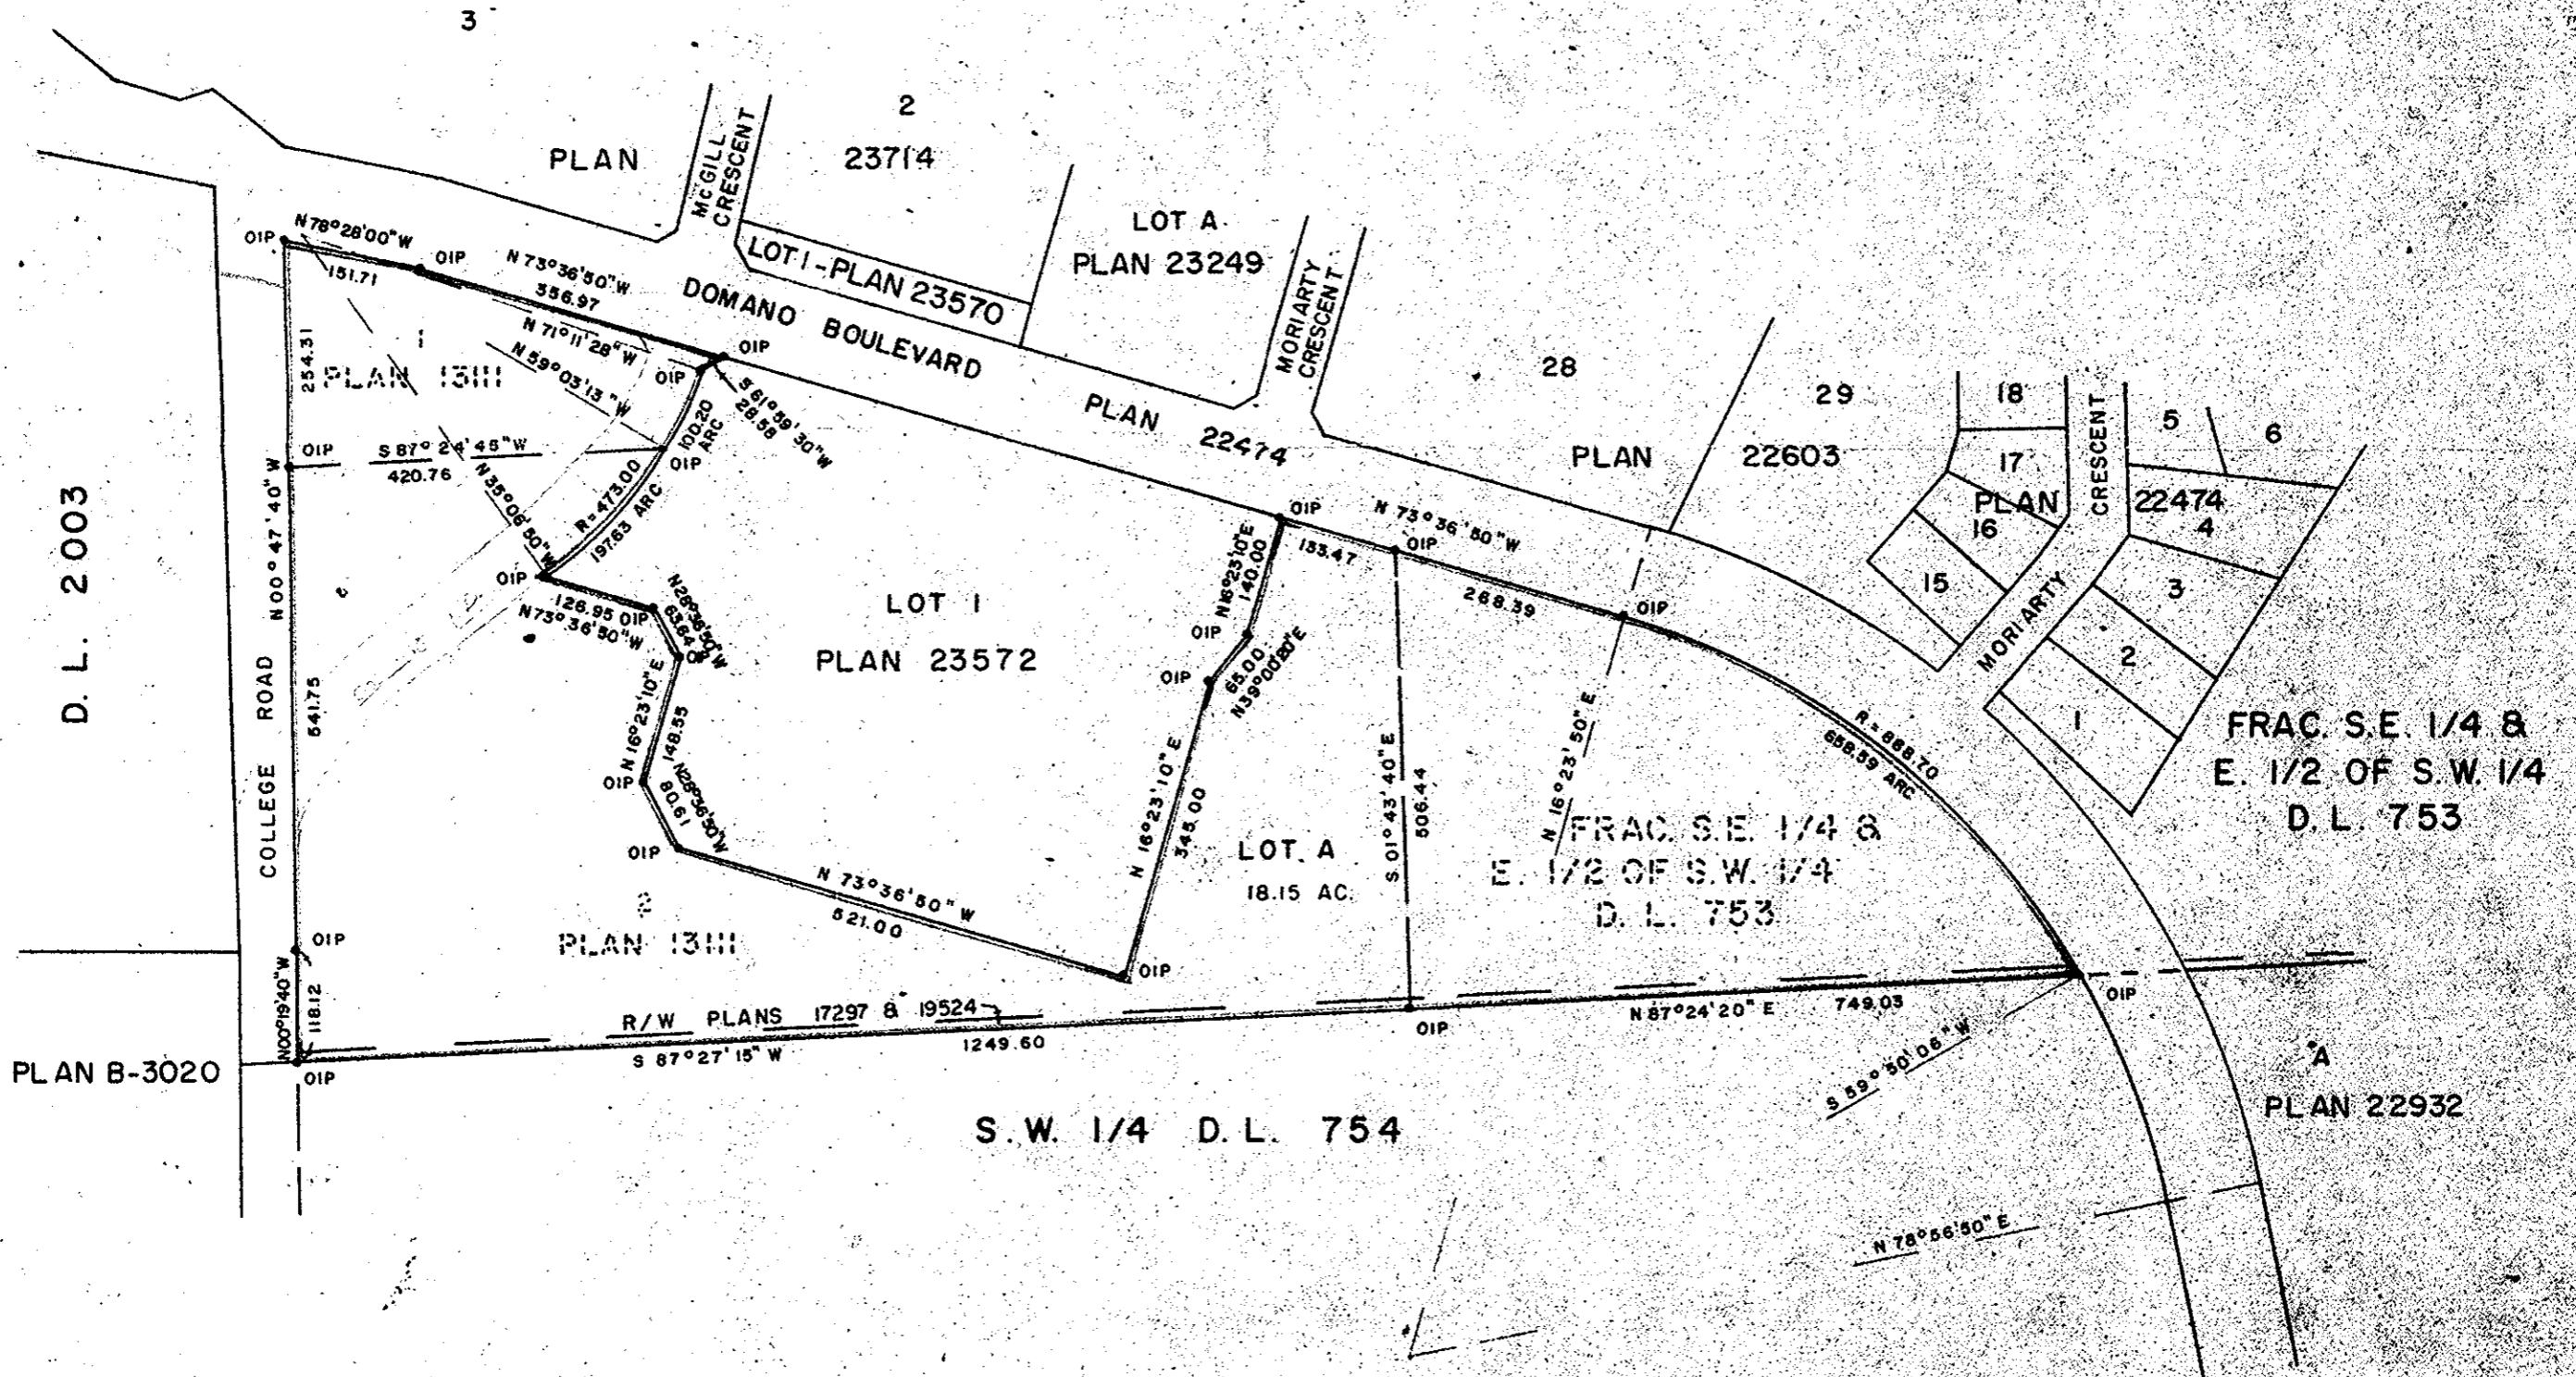

I, DONALD A. DUFFY of the City of Prince George, a British Columbia Land Surveyor, make oath and say that I was present at and did personally superintend the survey represented by this plan and that the survey and plan are correct. The said survey was completed on the 27th day of March, 1978.

*[Signature]*  
 B.C.L.S.

Sworn before me this 13 day of April, 1978

*[Signature]*  
 A Commissioner for Taking Affidavits for British Columbia.

ROMAN CATHOLIC EPISCOPAL CORPORATION  
 OF PRINCE RUPERT

*F. O. Grady*  
 PRESIDENT

Approved under the Land Registry Act this 23 day of April, 1978

*[Signature]*  
 Approving Officer, City of Prince George

This plan lies within the Fraser-Fort George Regional District

W. D. USHER & ASSOCIATES  
 LAND SURVEYORS  
 PRINCE GEORGE