

50

PLAN No. 24040  
Deposited in the Land Registry  
Office at Prince George, B.C. this  
26 day of May, 1978


E. T. SCHOOLEY  
Registrar

PLAN OF SUBDIVISION OF  
LOT 9 - PLAN 11061  
DISTRICT LOT 4047  
CARIBOO DISTRICT - BRITISH COLUMBIA

SCALE: 1" = 100'

NOTE: Bearings are astronomic, derived from  
South Boundary, of Lot 9, Plan 11061.

LEGEND: • OIP denotes an old iron pin found.  
• IP denotes an iron pin placed on this survey.

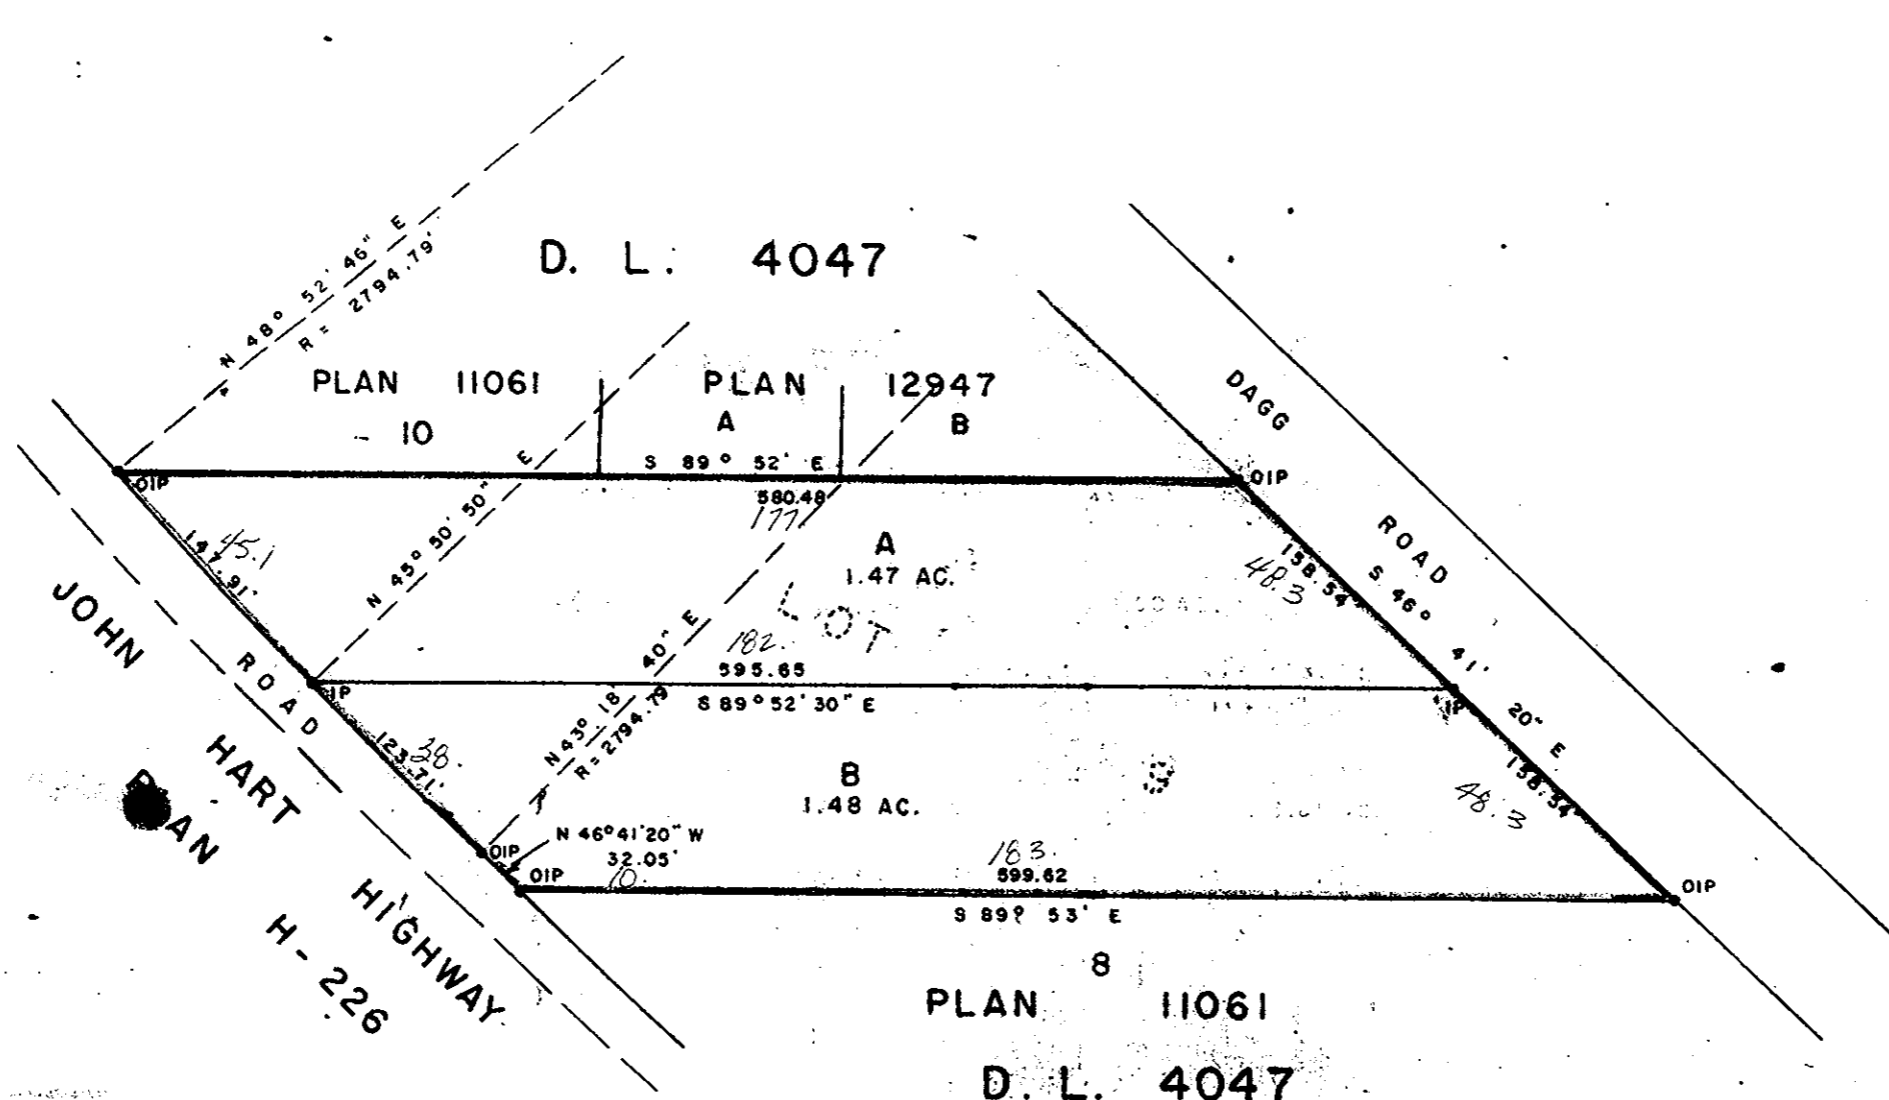

I, DONALD A. DUFFY, of the City of Prince George, a British Columbia Land Surveyor make oath and say that I was present at and did personally superintend the survey represented by this plan and that the survey and plan are correct. The said survey was completed on the 24th day of JUNE 1966

*[Signature]*  
B. C. L. S.

Sworn before me this 13 day of April, 1978

*[Signature]*  
A Commissioner for taking Affidavits within the Province of British Columbia.

Owner *[Signature]*

Witness *[Signature]*

Approved under the Land Registry Act this 12th day of May, 1978

*[Signature]*  
Approving Officer, Ministry of Highways and Public Works.

This plan lies within the Fraser-Fort George Regional District.

Approved under the Land Registry Act this 7th day of April, 1978

*[Signature]*  
Approving Officer, City of Prince George