

PLOTTED JP

PLAN N^o 24099

Deposited in the Land Registry Office at Prince George, B.C. this 20 day of JUNE, 1978


E.T. SCHOOLEY Registrar

PLAN OF SUBDIVISION OF LOT 7, PLAN 7203 & PART OF LOT 1, PLAN 9658 DISTRICT LOT 4377 CARIBOO DISTRICT - BRITISH COLUMBIA

SCALE: 1" = 100'

NOTE: Bearings are astronomic, derived from the south boundary of Lots 4 to 7, Plan 7203.

LEGEND: • OIP denotes an old iron pin found. • IP denotes an iron pin set.

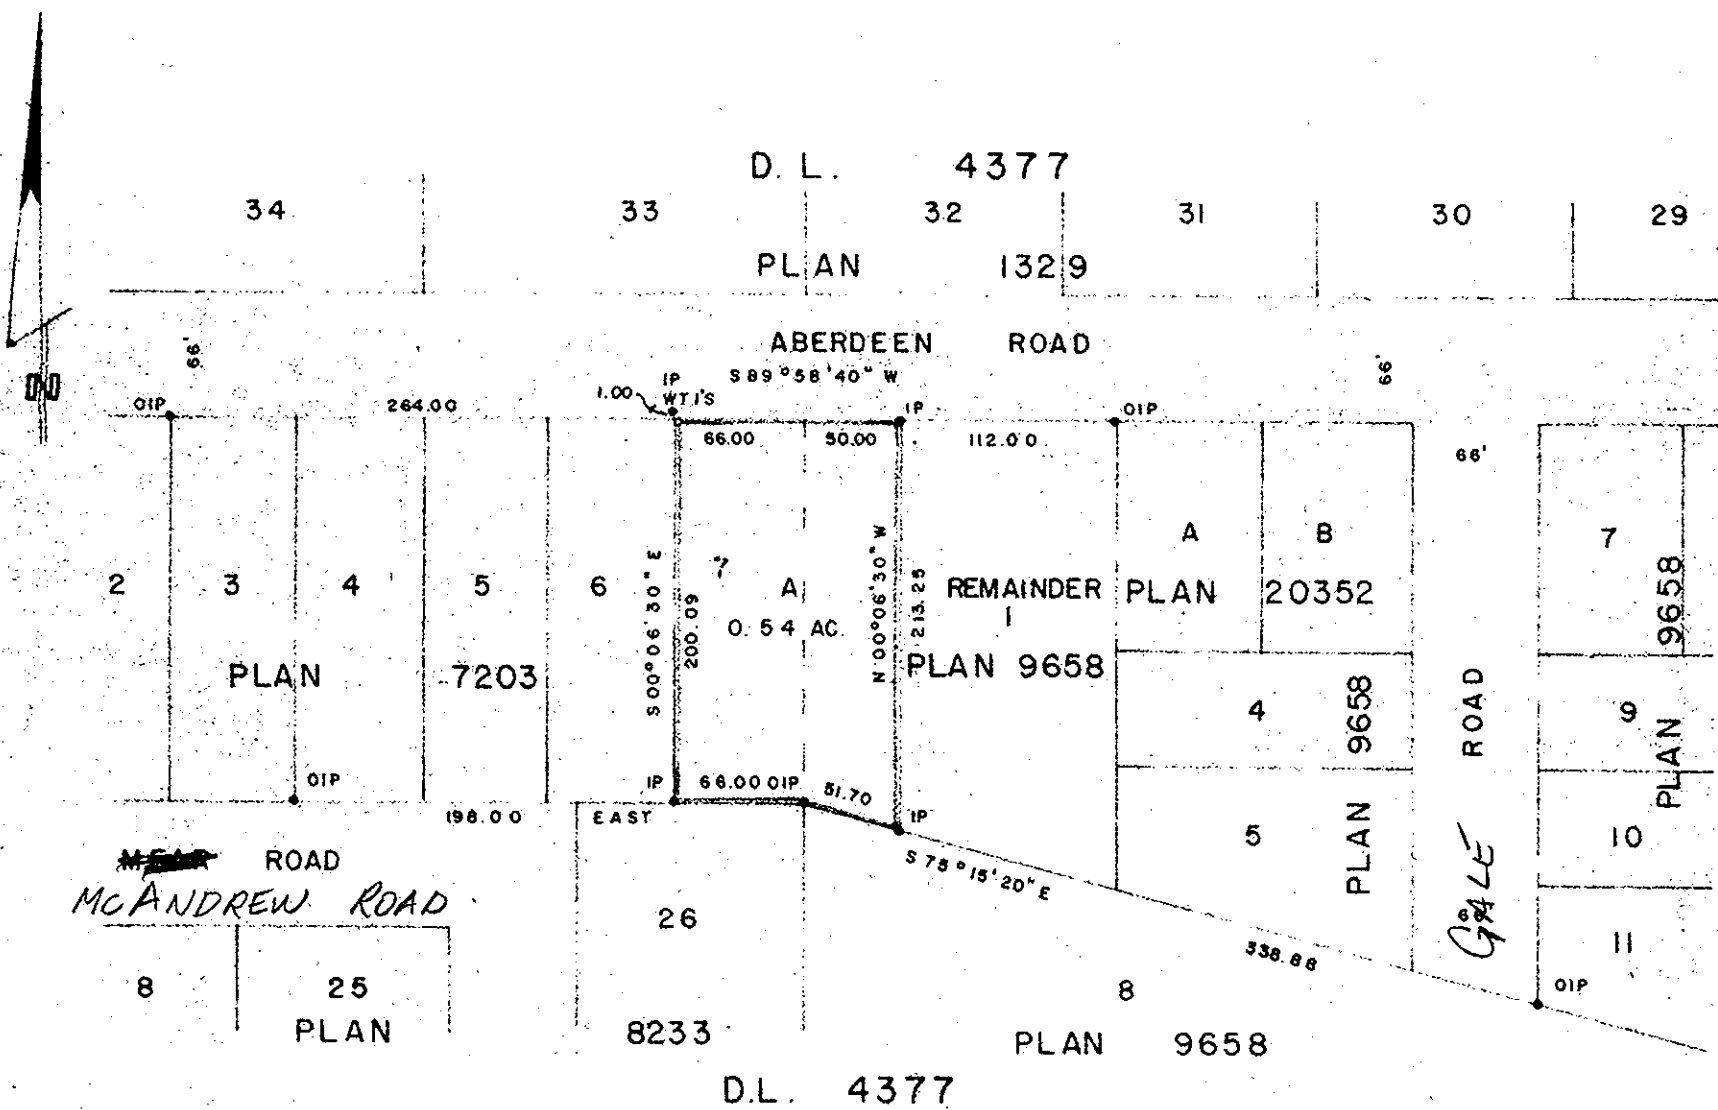

I, DONALD A. DUFFY of the City of Prince George, a British Columbia Land Surveyor, make oath and say that I was present at and did personally superintend the survey represented by this plan and that the survey and plan are correct. The said survey was completed on the 12 day of MAY, 1968

[Signature]
B.C.L.S.

Sworn before me this 14 day of JUNE, 1978

A Commissioner for taking Affidavits for British Columbia

Owner *Earl G. Cameron*

Witness *E.T. Schooley*

Owner _____

Witness _____

Approved under the Land Registry Act this 20th day of JUNE, 1978

C. E. Obit
Approving Officer, City of Prince George

This plan lies within the Fraser-Fort George Regional District.

W. D. USHER & ASSOCIATES LAND SURVEYORS PRINCE GEORGE - B.C.