

PLAN OF SUBDIVISION OF
 LOT 1, PLAN 11884
 DISTRICT LOT 4046
 CARIBOO DISTRICT-BRITISH COLUMBIA

HS

SCALE: 1 : 1000


24094

NOTE: Bearings are astronomic, derived from the west boundary of Lot 1, Plan 11884.

PLAN N^o _____
 Deposited in the Land Registry Office at Prince George, B.C. this 20 day of JUNE, 1978.

LEGEND: • OIP denotes an old iron pin found.
 • IP denotes an iron pin set.

C.T. SCHOOLEY
 Registrar

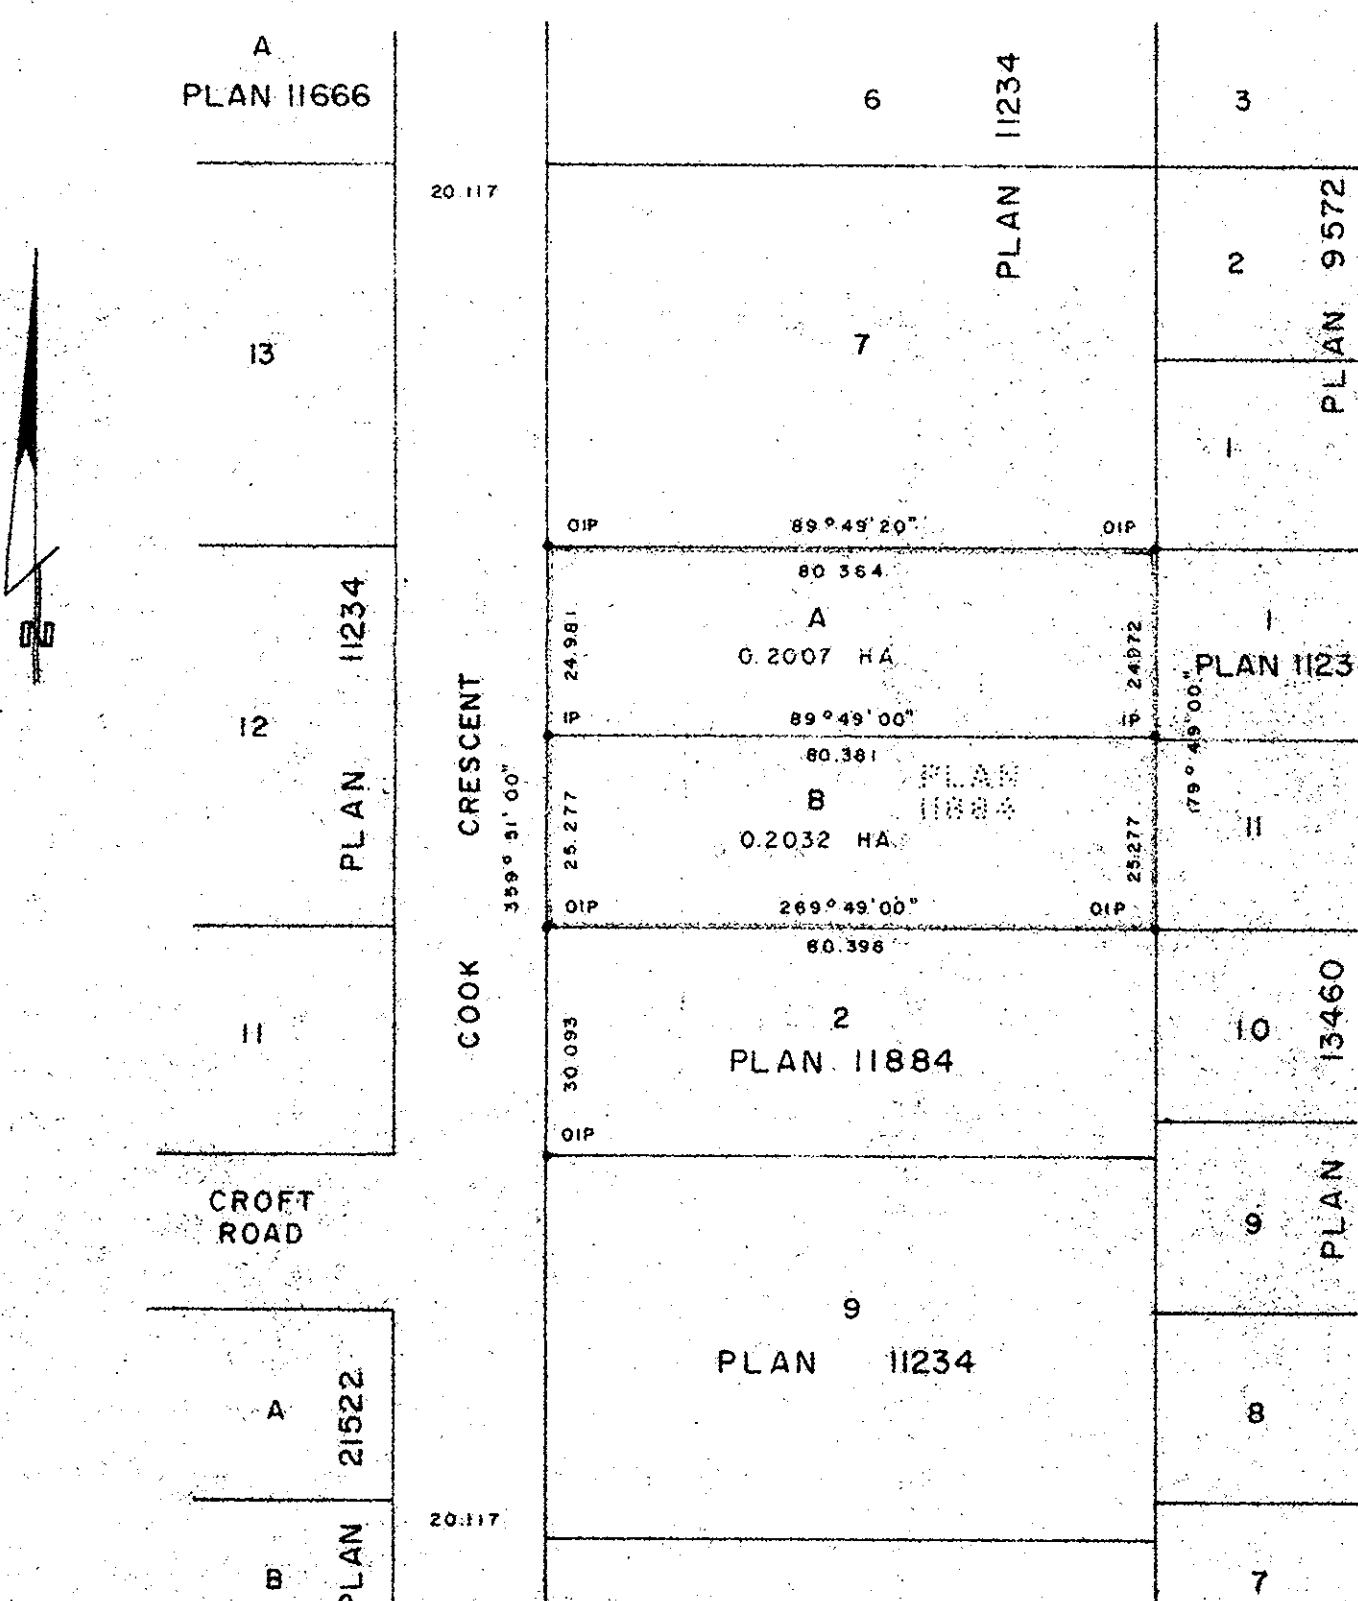

N.E. 1/4 D.L. 4046

WITNESS AS TO BOTH SIGNATURES:
 752 Westman St
 North Vancouver B.C.
 Stone - Consumer Loans
 BANK OF MONTREAL
 of its Attorney's
 of Bank of Montreal
 Manager, Consumer Loans
 Assistant Manager Credit

BANK OF MONTREAL

I, DONALD A. DUFFY of the City of Prince George, a British Columbia Land Surveyor, make oath and say that I was present at and did personally superintend the survey represented by this plan and that the survey and plan are correct. The said survey was completed on the 28 day of MARCH, 1978.

[Signature]
 B.C.L.S.

Sworn before me this 7 day of APRIL, 1978

A Commissioner for taking Affidavits for British Columbia

PLAN 22201
J. Bergman
 Owner

Witness *C. Harrington*

Owner *Mrs. L.E. Bergman*

Witness *C. Harrington*

Approved under the Land Registry Act, this 12th day of MAY, 1978

[Signature]
 Approving Officer, City of Prince George

This plan lies within the Fraser-Fort George Regional District