

PLOTTED H.R.

PLAN N^o 24117

PLAN OF SUBDIVISION OF
LOT 4, PLAN 11610
DISTRICT LOT 4039
CARIBOO DISTRICT - BRITISH COLUMBIA


Deposited in the Land Registry
Office at Prince George, B.C. this
30. day of JUNE, 1978.

C.T. SCHOOLEY
Registrar

SCALE: 1 : 1000

NOTE: Bearings are astronomic, derived from the
west boundary of Lots 4 & 5, Plan 11610.

LEGEND: • OIP denotes an old iron pin found.
• IP denotes an iron pin set.

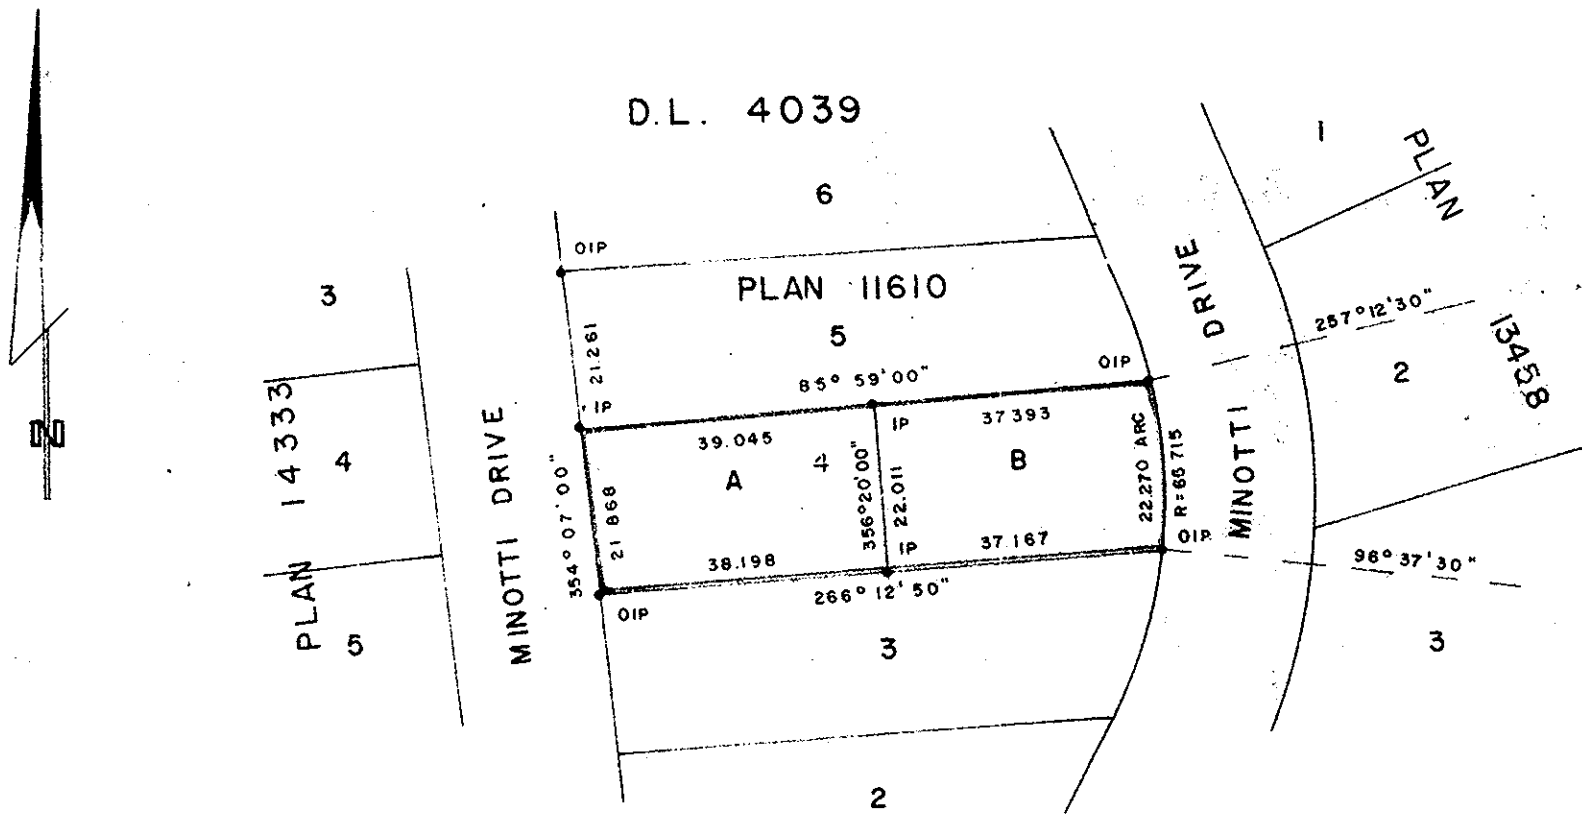

I, DONALD A. DUFFY of the City of Prince George,
a British Columbia Land Surveyor, make oath and say
that I was present at and did personally superintend
the survey represented by this plan and that the survey
and plan are correct. The said survey was completed
on the 24 day of JUNE, 1978

[Signature]
B.C.L.S.

Sworn before me this 27.
day of JUNE, 1978

A Commissioner for Taking Affidavits
for British Columbia.

Owner *[Signature]*

Witness *[Signature]*

Approved under the Land Registry Act
this 29 day of JUNE, 1978

[Signature]
Approving Officer, City of Prince George

This plan lies within the Fraser-Fort George
Regional District.

W. D. USHER & ASSOCIATES
LAND SURVEYORS
PRINCE GEORGE - B.C.
L.D. 15 10088