


G. T. SCHOOLEY,
 REGISTRAR

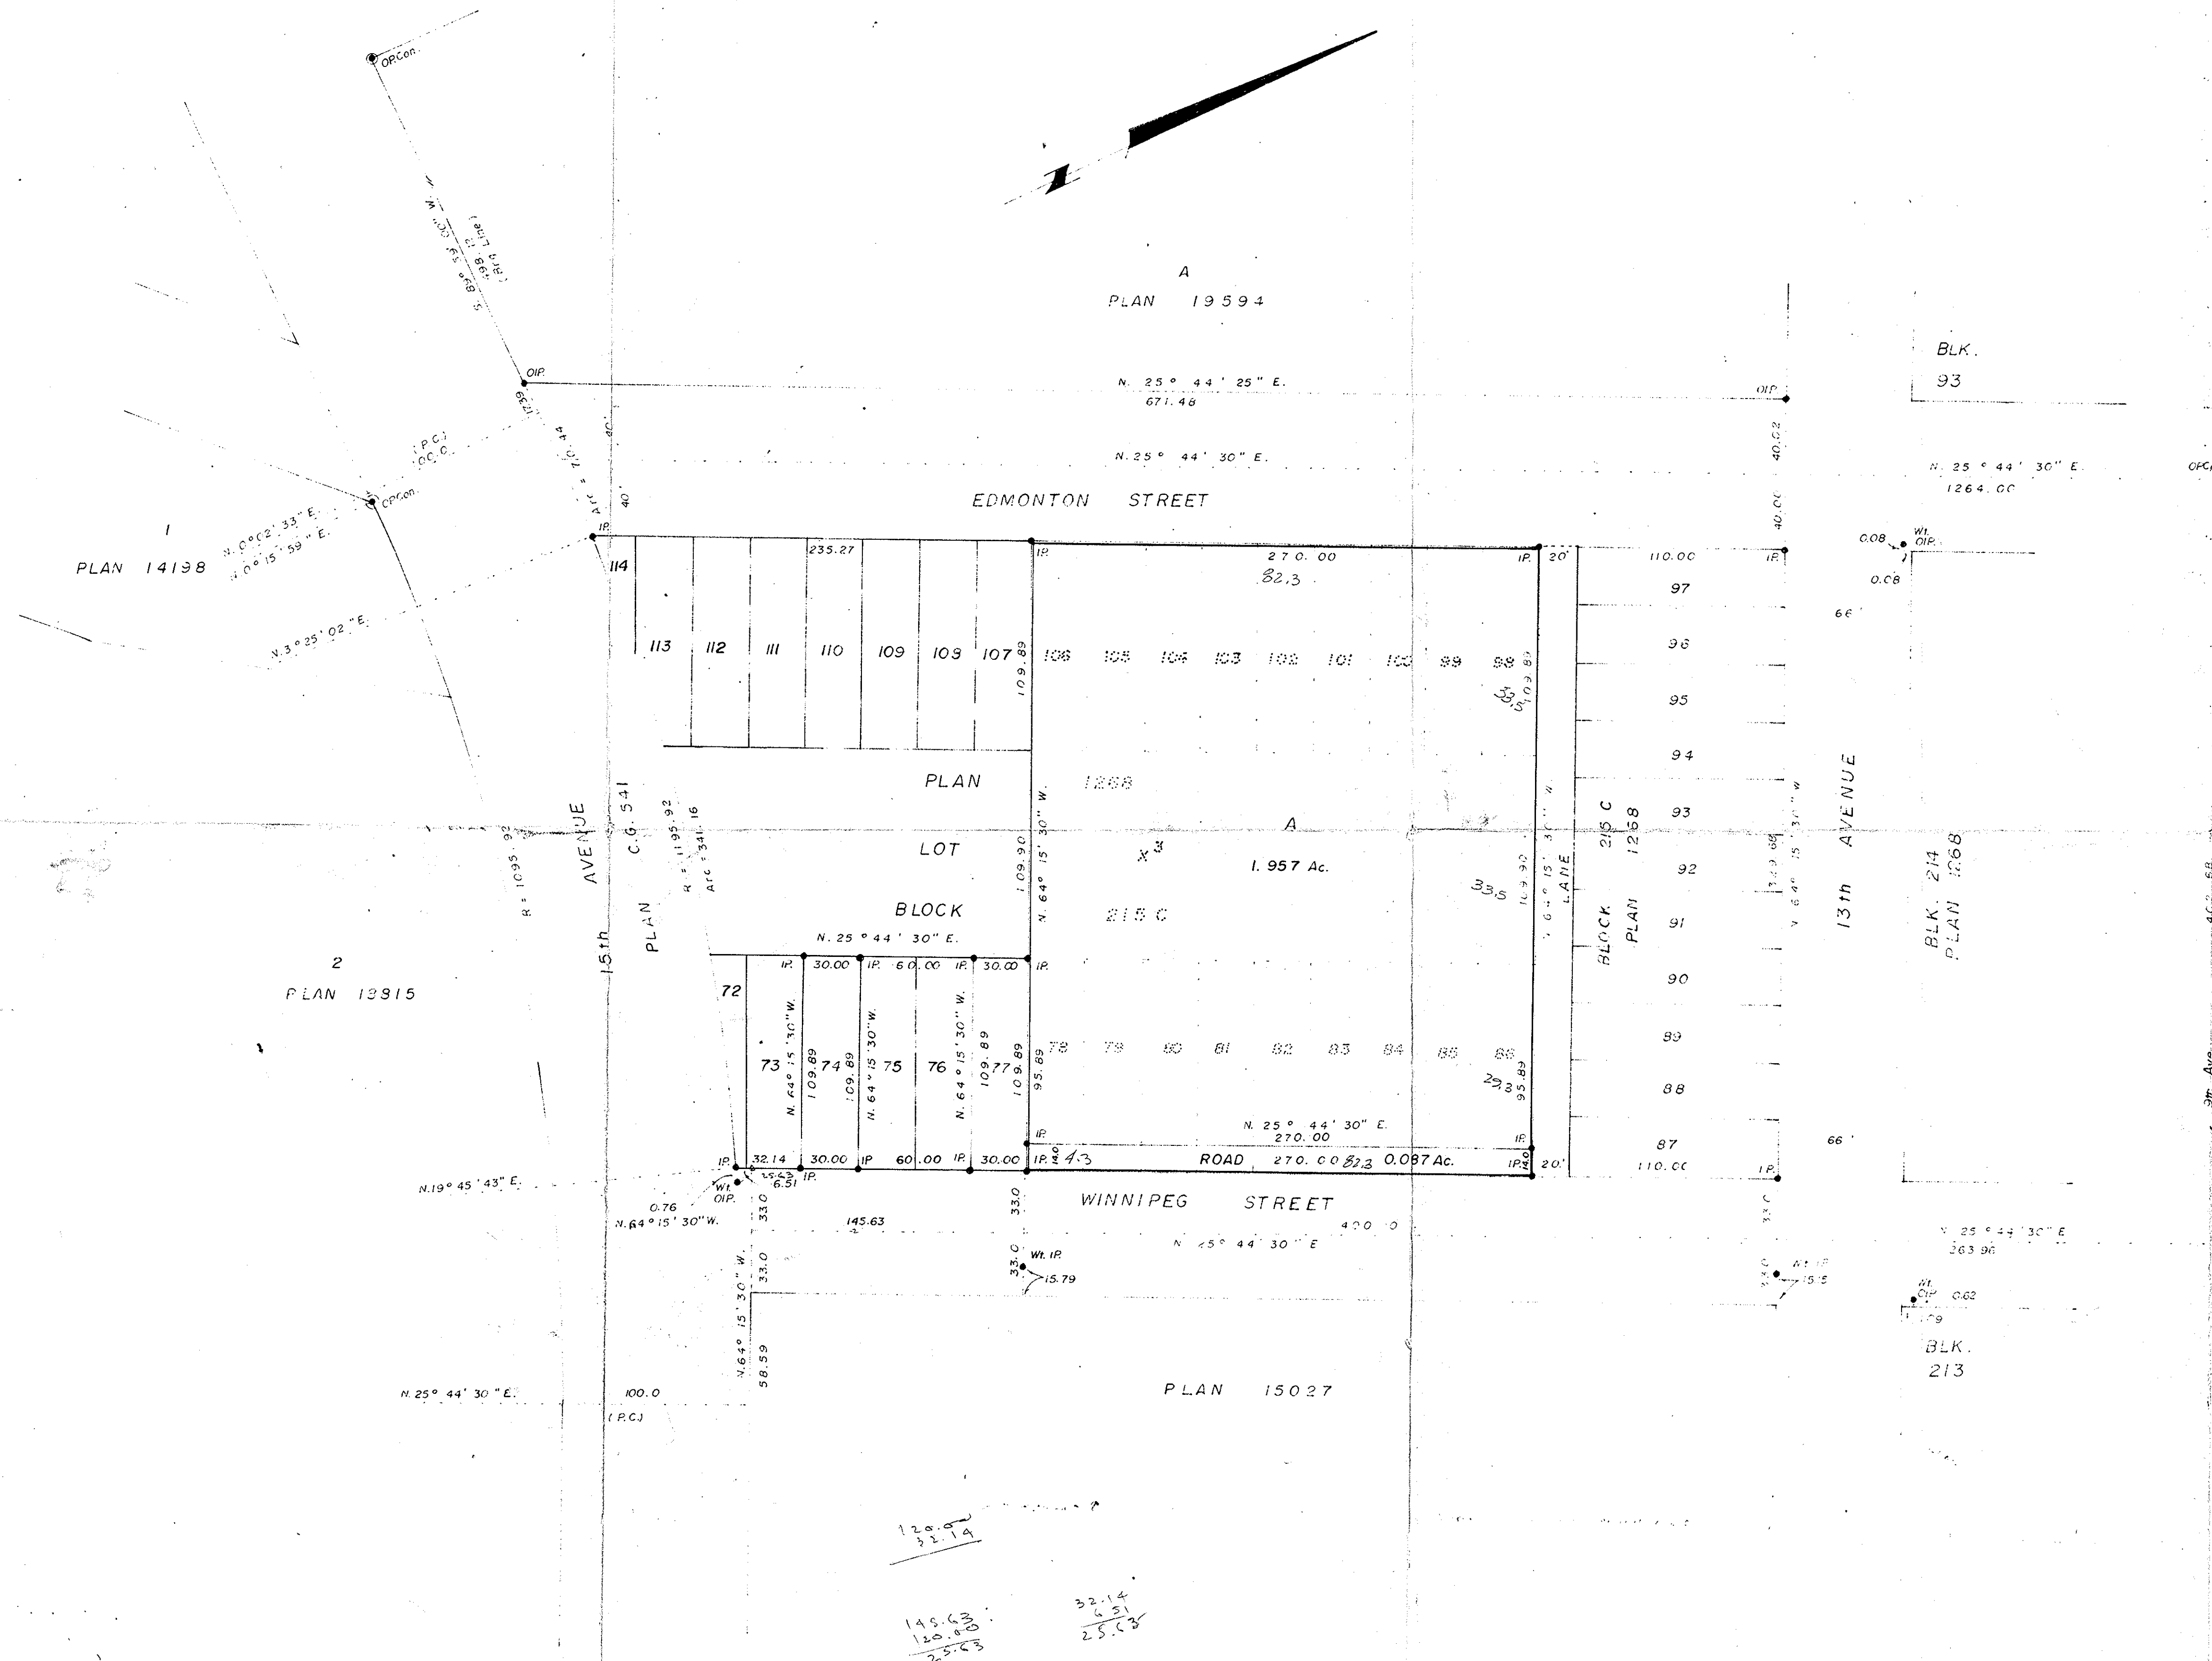

PLAN OF SUBDIVISION OF
 LOTS 98 to 106 INCLUSIVE, LOTS 78 to 86
 INCLUSIVE, and PART of LOT X³, BLOCK 215C,
 PLAN 1268, D.L. 343, CARIBOC DISTRICT
 Scale 1" = 50'

Bearings are astronomic derived from
 Plan 19594.

- IP... Standard Iron Post.
- PP... Standard Pipe Post.
- PC... Standard Post in Concrete.
- Dencites "old"
- W Dencites "witness"

I, V. Bartell, of the City of Prince George,
 British Columbia Land Surveyor, make oath and
 say that I was present at and did personally
 superintend the survey represented by this
 plan and that the survey and plan are correct.
 The said survey was completed on
 the 12 day of May, 1977.

Approved, under the Land Registry
 Act on the 8 day of July, 1978.

Reapproved June 29/78

Sworn before me at Prince George, B.C.
 this 22 day of July, 1978.

A Commissioner for taking affidavits
 for British Columbia

THE PRINCE GEORGE AND DISTRICT
 HOSPITAL SOCIETY CHAIRMAN
 Owner W. B. Bann
 Witness D. J. Bullock

THIS PLAN LIES WITHIN THE FRASER
 FORT GEORGE REGIONAL DISTRICT.

WILLIAM, WHYTE, GOBLE, & ASSOCIATES,
 B.C. LAND SURVEYORS,
 PRINCE GEORGE - KASLOOPS - SMITHERS.

REF. NO. 77016

CIVIL SERVICE (1978)