

PLAN OF SUBDIVISION OF PART OF
LOT 27, PLAN 7787
DISTRICT LOT 913
CARIBOO DISTRICT-BRITISH COLUMBIA

SCALE: 1" = 100'

NOTE: Bearings are astronomic, derived from the west boundary of Lot 27, Plan 7787 as shown on Plan 21497.

LEGEND: • OIP denotes an old iron pin found.
• IP denotes an iron pin set.


PLAN No 24204

Deposited in the Land Registry Office at Prince George, B.C. this 3 day of AUGUST, 1978.

E. T. SCHOOLEY
Registrar

the Royal Bank of Canada
by its lawful attorneys:-

John Caolman Wanyes
Donald Robert Fisher.

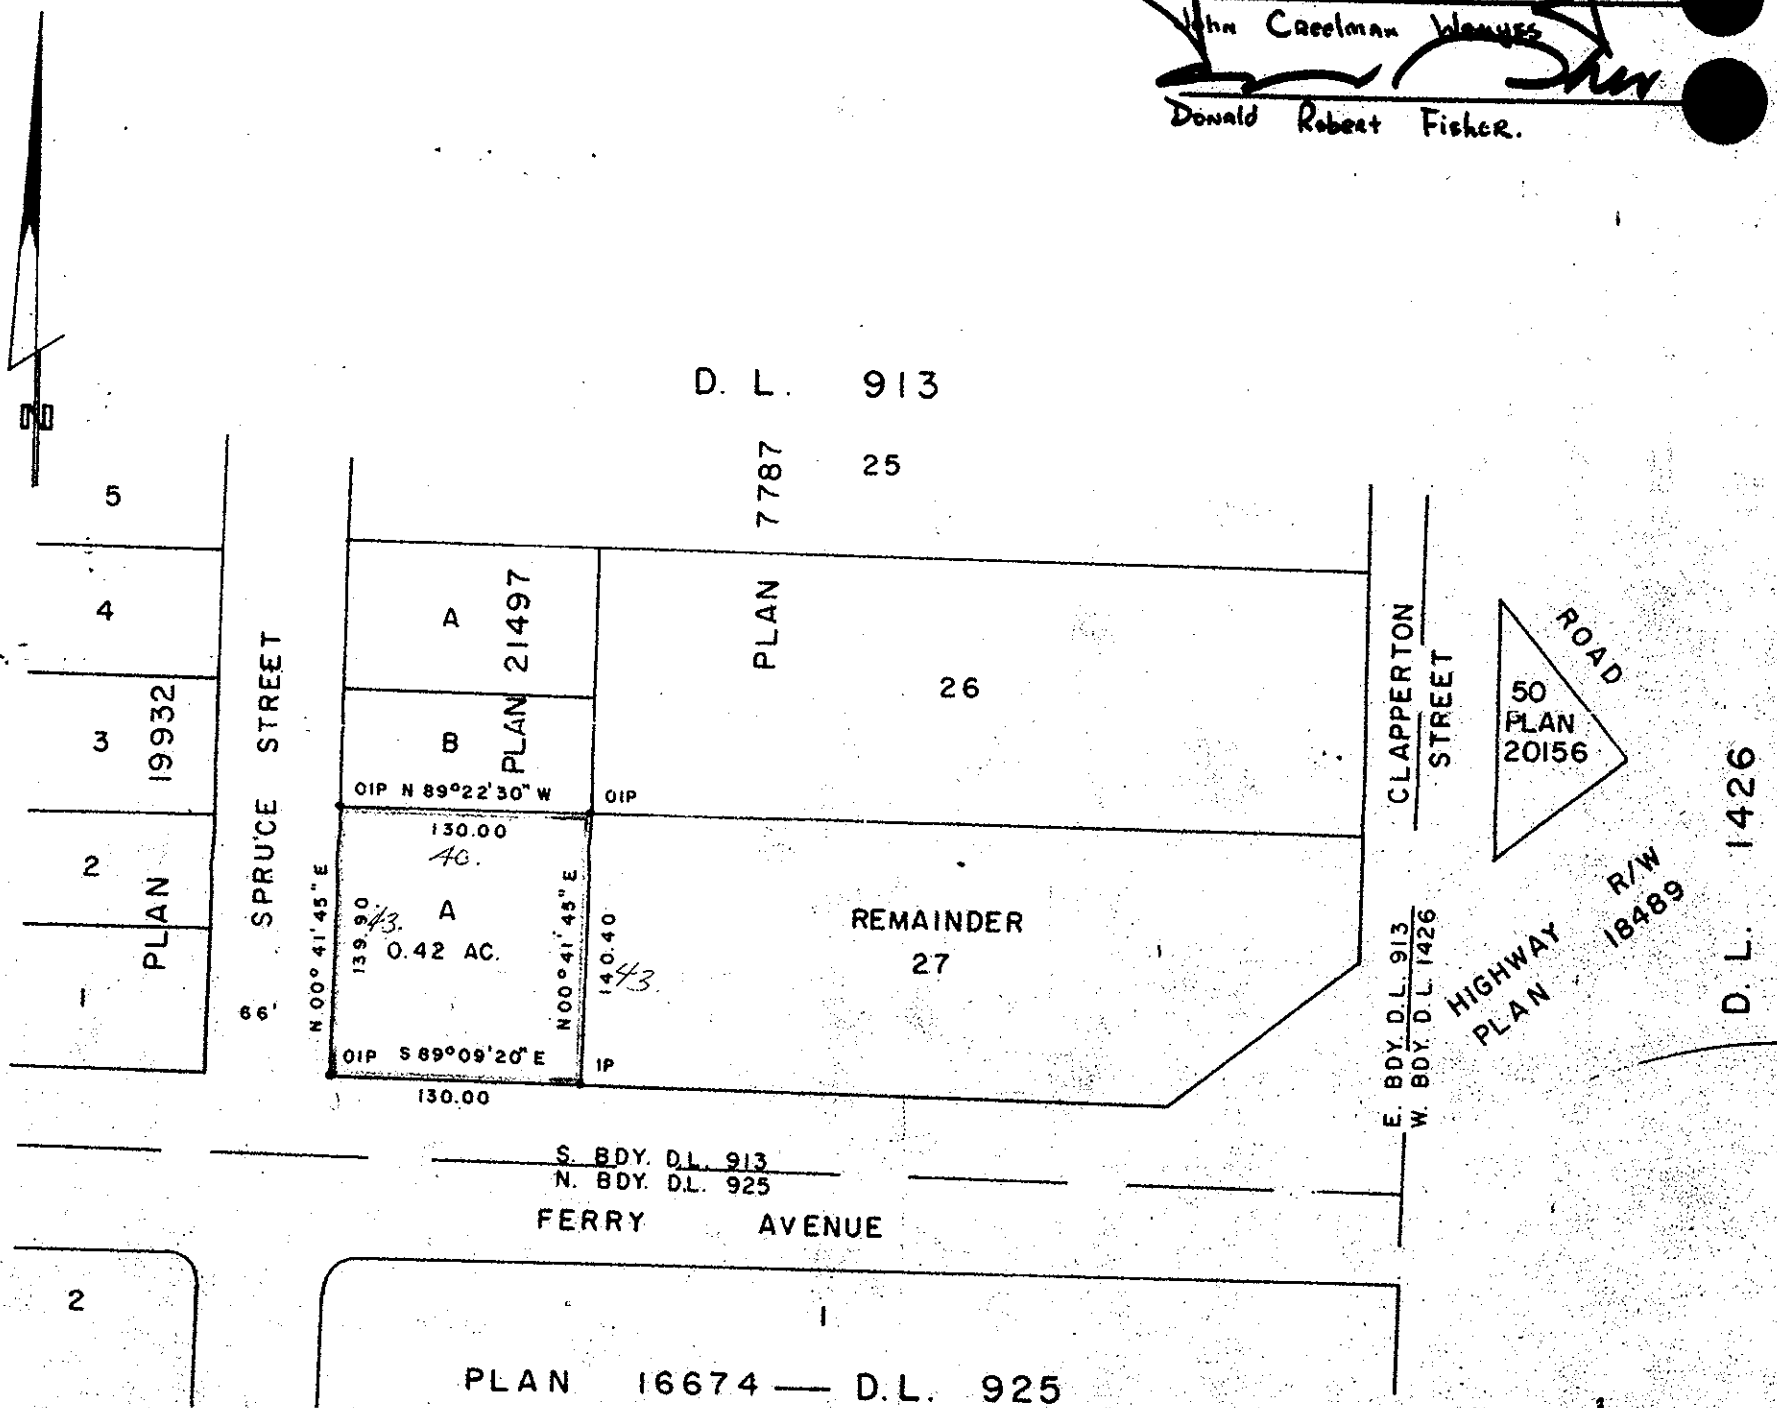

I, DONALD A. DUFFY of the City of Prince George, a British Columbia Land Surveyor, make oath and say that I was present at and did personally superintend the survey represented by this plan and that the survey and plan are correct. The said survey was completed on the 28th day of Feb. 1977.

Sworn before me this 20 day of APRIL, 1978

A Commissioner for taking Affidavits for British Columbia.

Owner [Signature]

Witness [Signature]

Owner [Signature]

Witness [Signature]

Approved under the Land Registry Act this 29 day of JUNE, 1978

Approving Officer, City of Prince George

This plan lies within the Fraser-Fort George Regional District.