

26-FF

BRITISH COLUMBIA HYDRO & POWER AUTHORITY

PLAN OF RIGHT-OF-WAY THROUGH
 LOT 1, PLAN 12687 &
 LOT 3, PLAN 17861
 DISTRICT LOT 1599
 CARIBOO DISTRICT-BRITISH COLUMBIA

SCALE: 1" = 100'

NOTE: Bearings are astronomic, derived from the easterly boundary of Yellowhead Highway R/W, Plan 22760.

LEGEND: • OIP denotes an old iron pin found.
 • IP denotes an iron pin set.

PLAN N^o **24 232**


Deposited in the Land Registry Office at Prince George, B.C. this 15 day of AUGUST, 1978.

E.T. SCHOOLEY
 Registrar

Per: *G.*

BOOK OF REFERENCE

PARCEL	AREA REQ'D
LOT 1, PLAN 12687, D.L. 1599	0.006 AC.
LOT 3, PLAN 17861, D.L. 1599	0.010 AC.

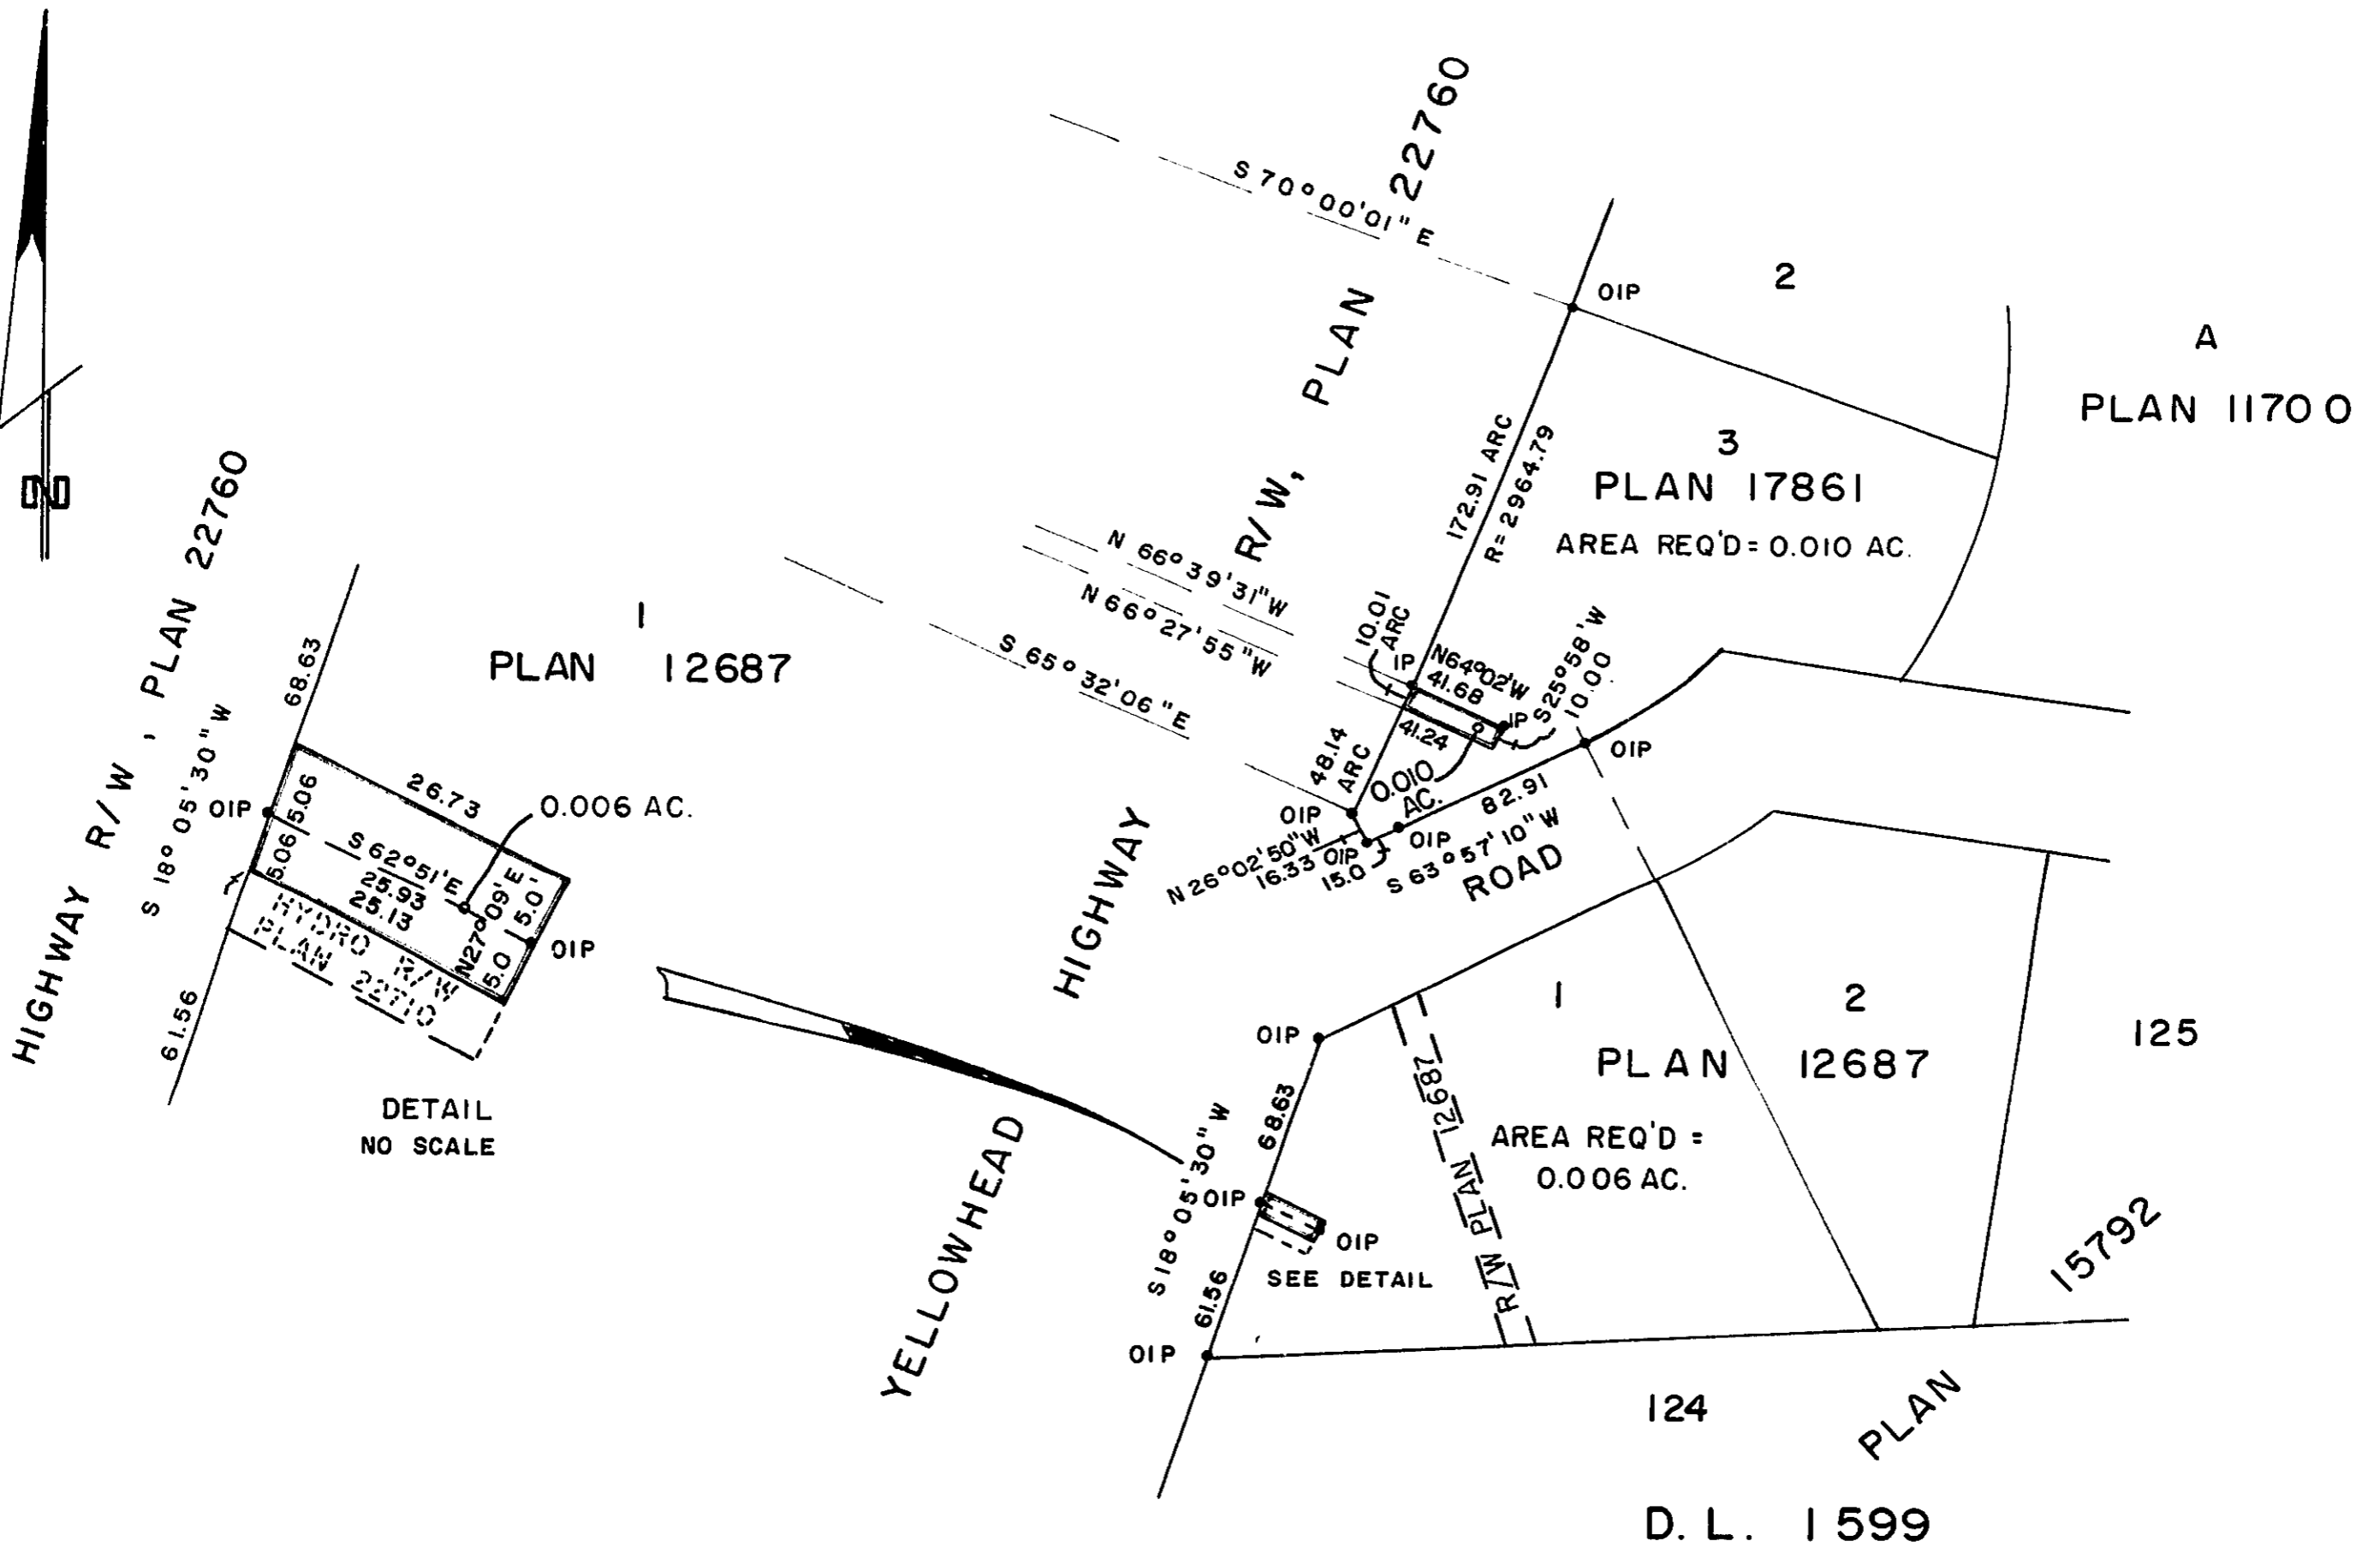

I, DONALD A. DUFFY of the City of Prince George, a British Columbia Land Surveyor, make oath and say that I was present at and did personally superintend the survey represented by this plan and that the survey and plan are correct. The said survey was completed on the 27th day of February, 1978.

[Signature]
 B.C.L.S.

Sworn before me this 1st day of March, 1978.

[Signature]
 A Commissioner for taking Affidavits for British Columbia.

This plan lies within the Fraser-Fort George Regional District.

W. D. USHER & ASSOCIATES
 LAND SURVEYORS
 PRINCE GEORGE - B. C.
 KX 32-33 9051-3