

26-FF

BRITISH COLUMBIA HYDRO & POWER AUTHORITY

PLAN OF RIGHT-OF-WAY THROUGH
LOT A, PLAN 20113
DISTRICT LOT 1599
CARIBOO DISTRICT-BRITISH COLUMBIA

SCALE: 1" = 100'

NOTE: Bearings are astronomic, derived from the south boundary of Yellowhead Highway R/W, Plan 22760.


LEGEND: •OIP denotes an old iron pin found.
•IP denotes an iron pin set.

PLAN N^o 24 233

Deposited in the Land Registry Office at Prince George, B.C. this 15 day of AUGUST, 1978.

E. T. SCHOOLEY
Registrar

PAT: 5

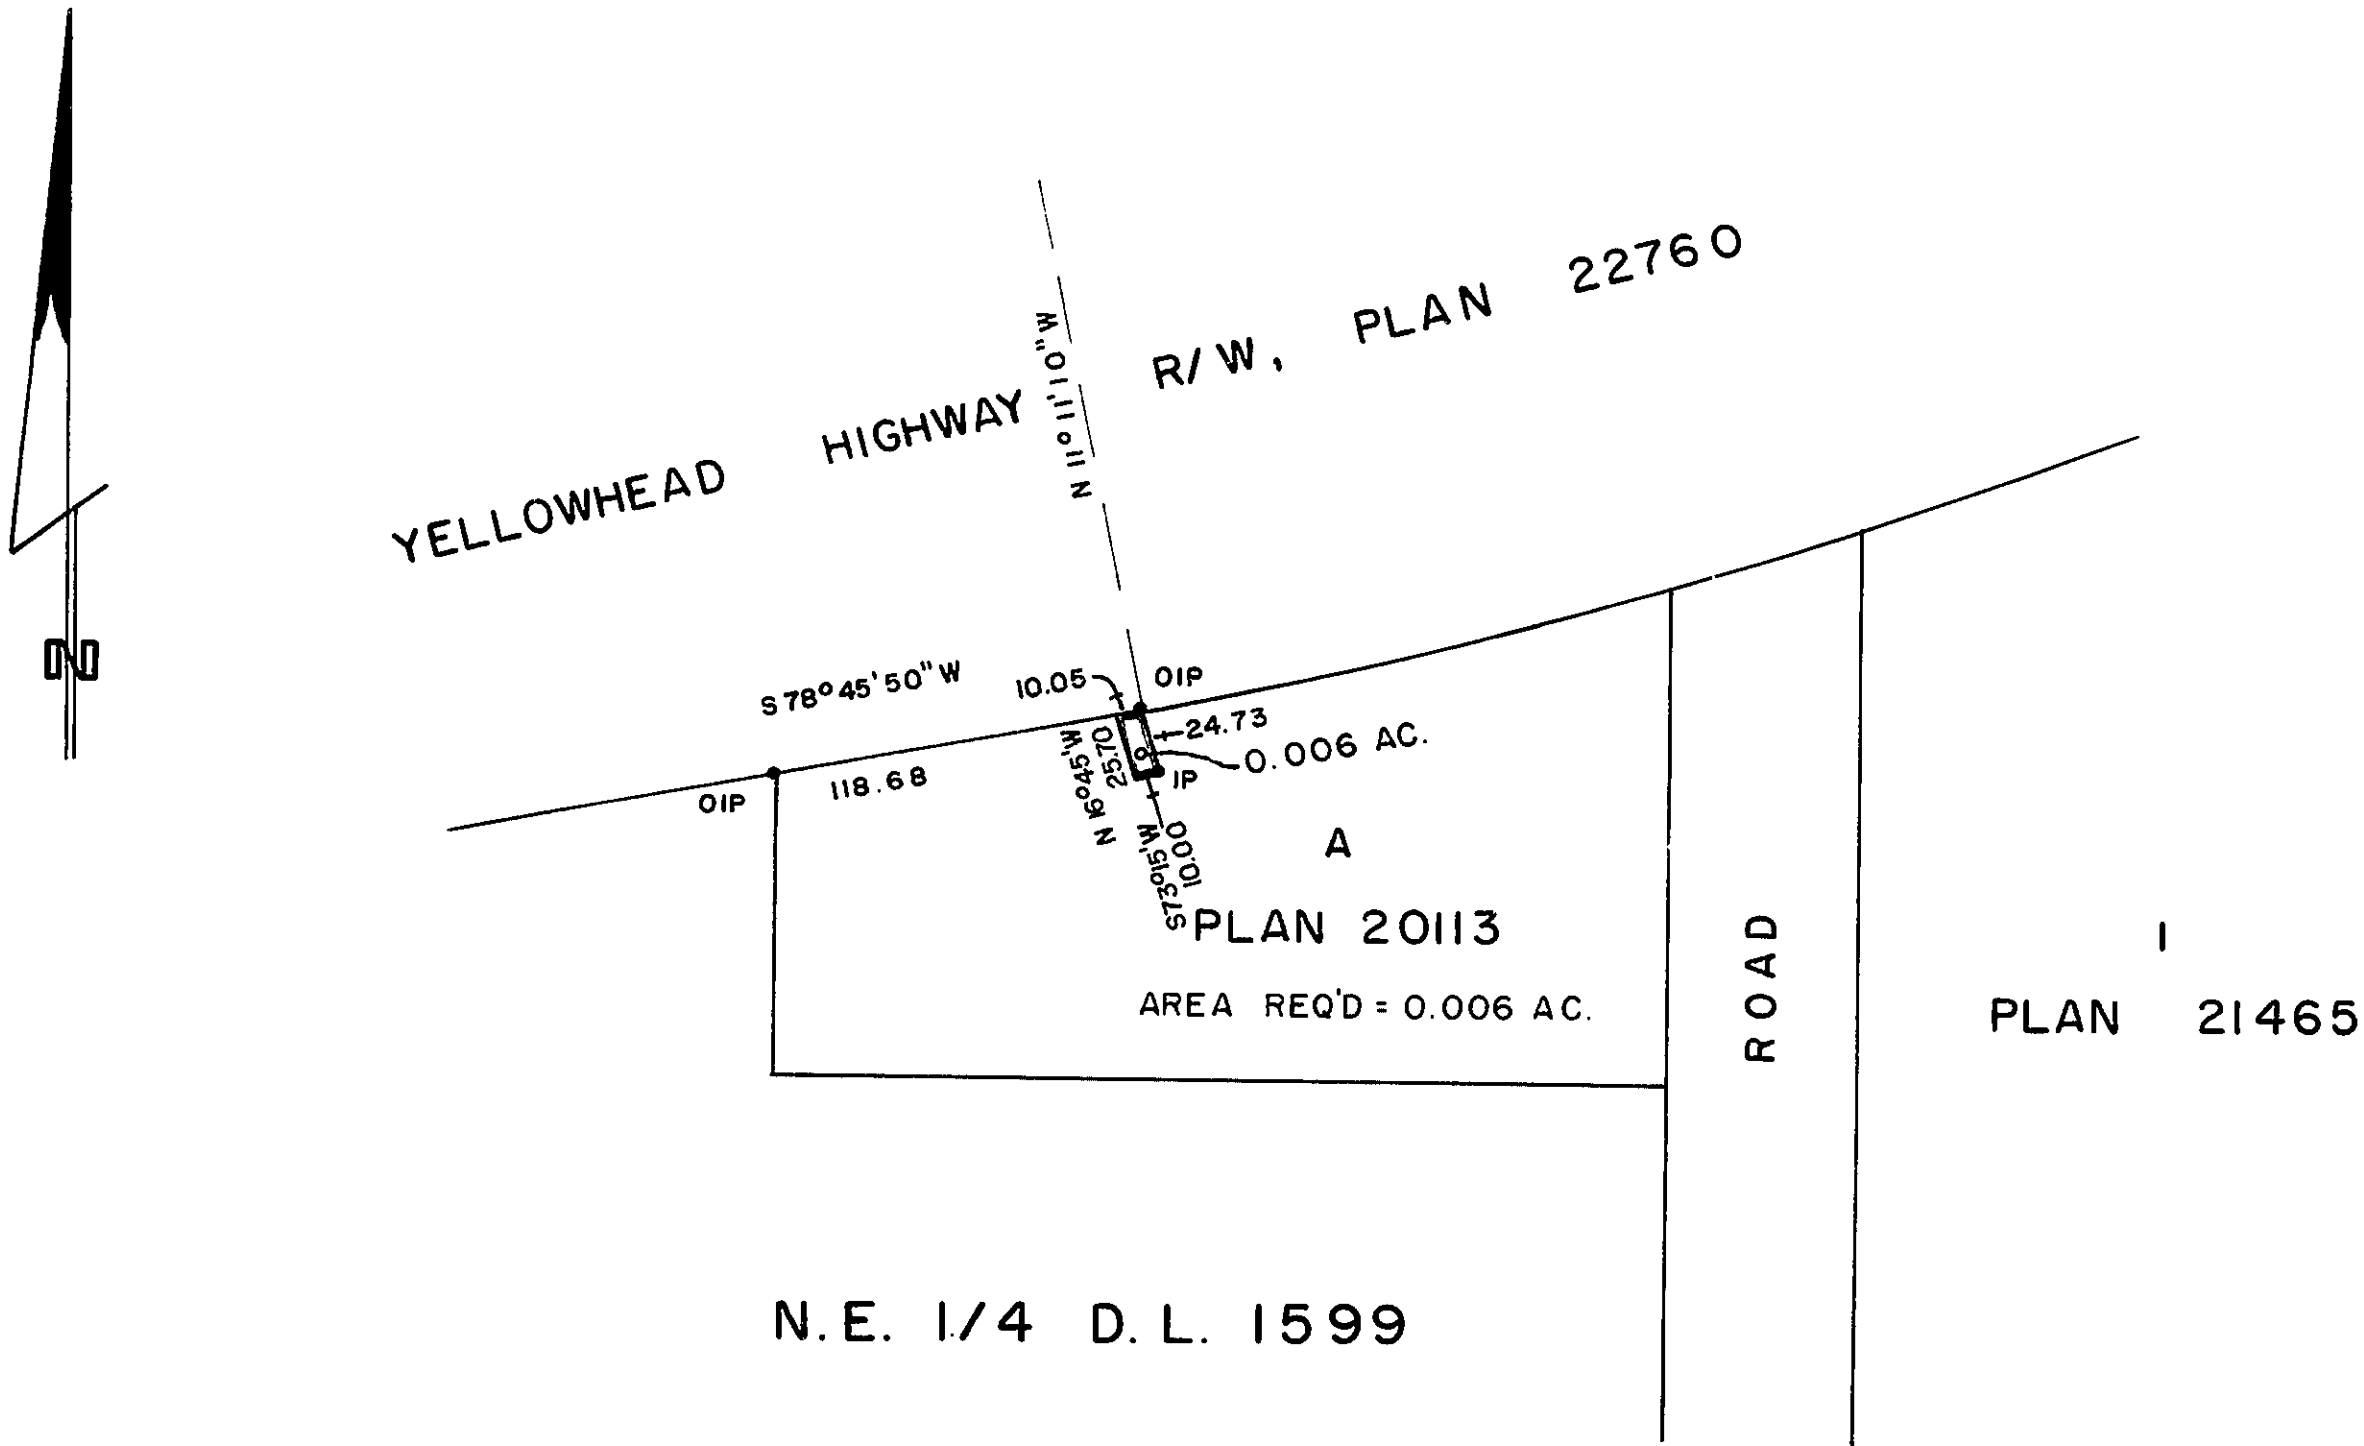

I, DONALD A. DUFFY of the City of Prince George, a British Columbia Land Surveyor, make oath and say that I was present at and did personally superintend the survey represented by this plan and that the survey and plan are correct. The said survey was completed on the 27th day of February, 1978.

[Signature]
B.C.L.S.

Sworn before me this 1st day of March, 1978.

[Signature]
A Commissioner for taking Affidavits for British Columbia.

This plan lies within the Fraser-Fort George Regional District.

W. D. USHER & ASSOCIATES
LAND SURVEYORS
PRINCE GEORGE - B.C.
KX 34 9051-4

805-97-B161 Pr.