

PLOTTED HT

PLAN OF SUBDIVISION OF
LOT 5, PLAN 11234
DISTRICT LOT 4046
CARIBOO DISTRICT - BRITISH COLUMBIA

PLAN N^o 24244


Deposited in the Land Registry
Office at Prince George, B.C. this
17 day of AUGUST, 1978.

SCALE: 1" = 50'

NOTE: Bearings are astronomic, derived from the north
boundary of Lot 5, Plan 11234.

E.T. SCHOOLEY
Registrar

LEGEND: •OIP denotes an old iron pin found.
•IP denotes an iron pin set.

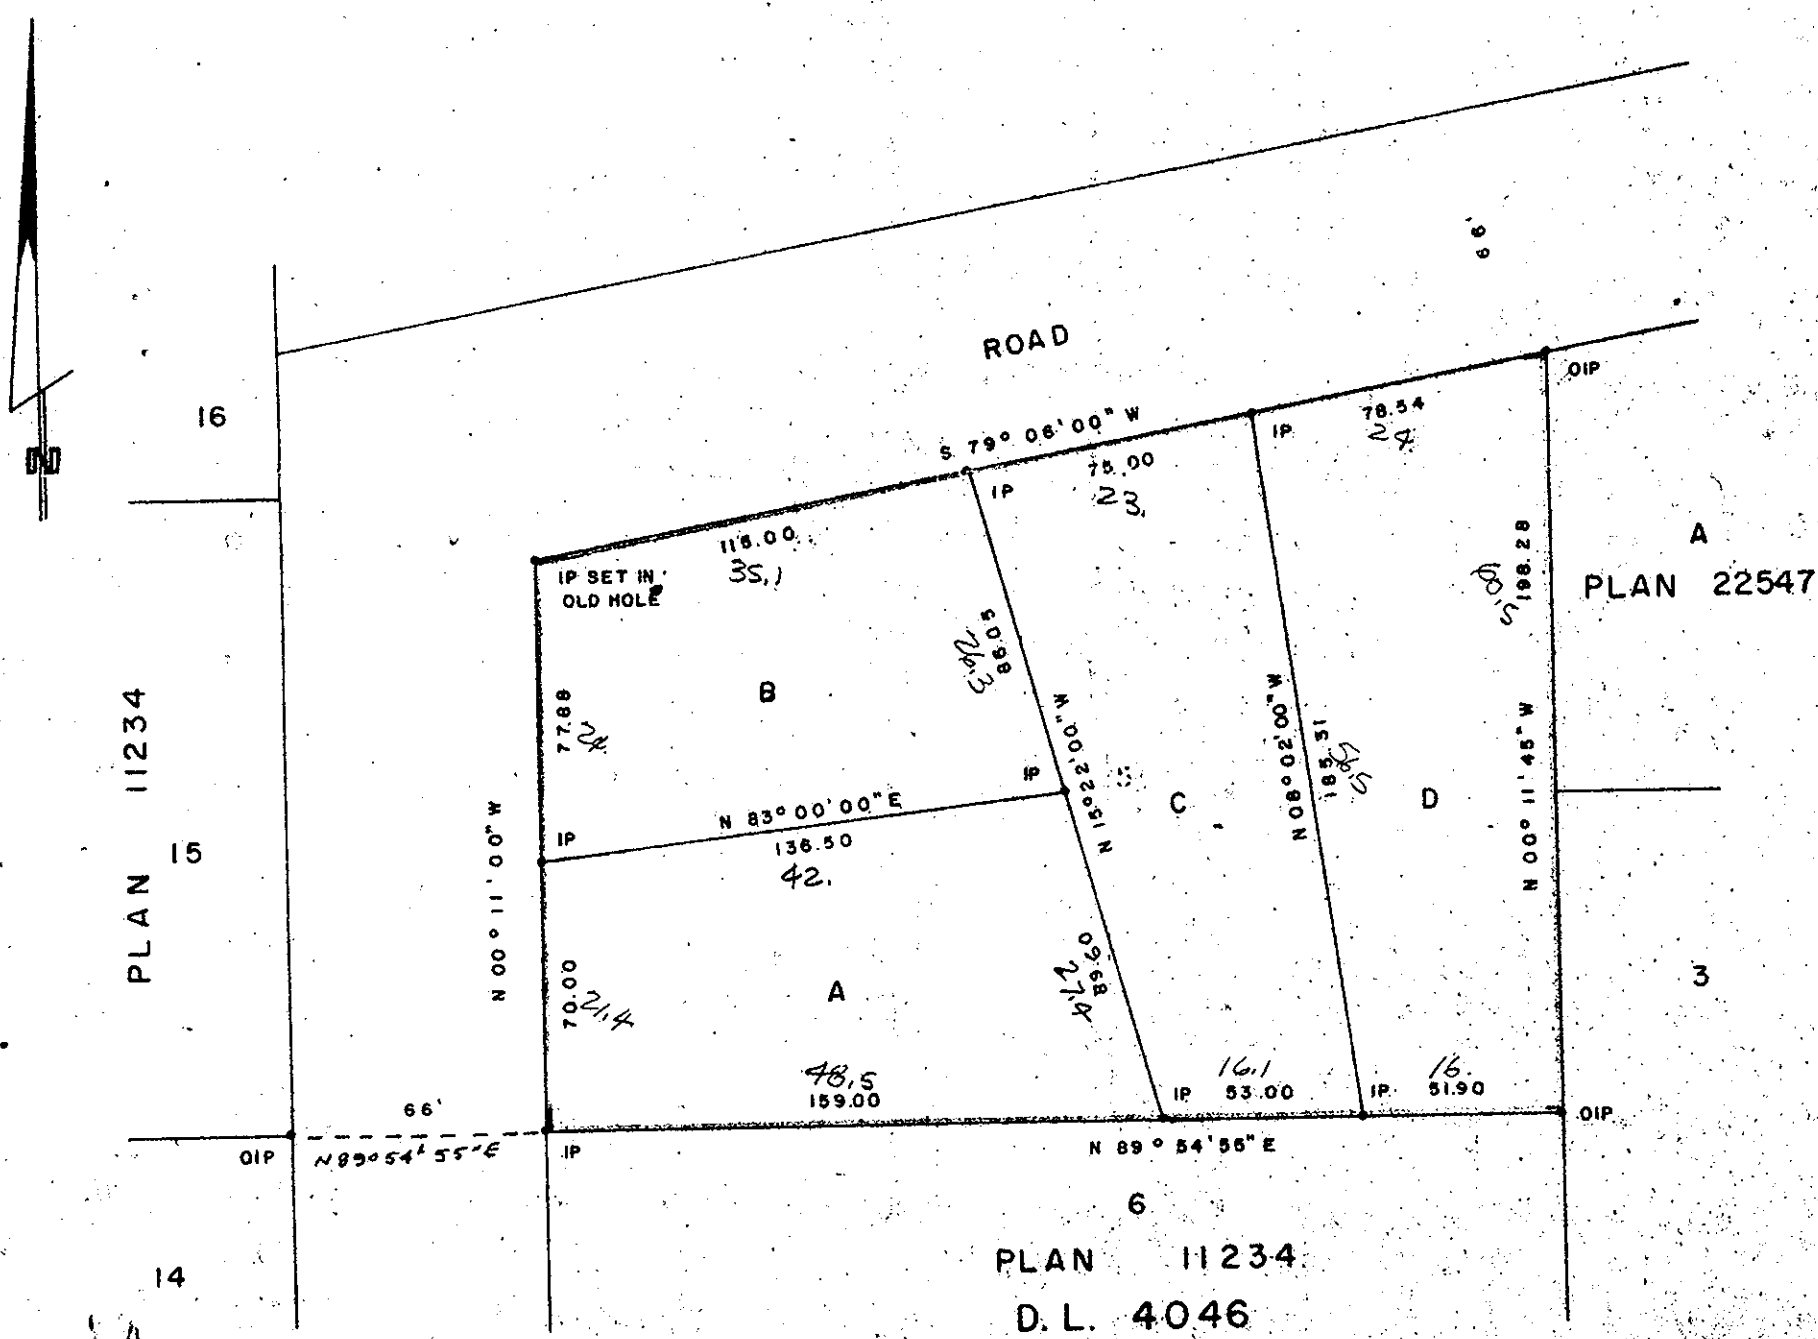

NIAGARA REALTY OF
CANADA LIMITED

Approved under the Land Registry Act
this 17 day of MAY 1978

I, DONALD A. DUFFY of the City of Prince George,
a British Columbia Land Surveyor, make oath and say
that I was present at and did personally superintend
the survey represented by this plan and that the survey
and plan are correct. The said survey was completed
on the 7 day of OCT 1977

E. G. G. G.
ASST. GEN. MGR. - MORTGAGES
R. J. J.
SUPERVISOR
ARROW LANDCO. LTD.

Oldhot
Approving Officer, City of Prince George

Sworn before me this 13
day of OCT 1977

W. D. Usher & Associates
President

This plan lies within the Fraser-Fort George
Regional District.
W. D. Usher & Associates
Regional Surveyors

Donald A. Duffy
A Commissioner for taking Affidavits
for British Columbia.

W. D. USHER & ASSOCIATES
LAND SURVEYORS
PRINCE GEORGE, B.C.
K.C. 45 8900