

# 26-FF


EXPLANATORY PLAN OF EASEMENT THROUGH  
LOT 18, PLAN 16198  
DISTRICT LOT 2422  
CARIBOO DISTRICT - BRITISH COLUMBIA

SCALE: 1" = 100'

PLAN No 24 248  
Deposited in the Land Registry  
Office at Prince George, B.C. this  
21 day of AUGUST, 1978.

E.T. SCHOOLEY  
Registrar

Per: LS

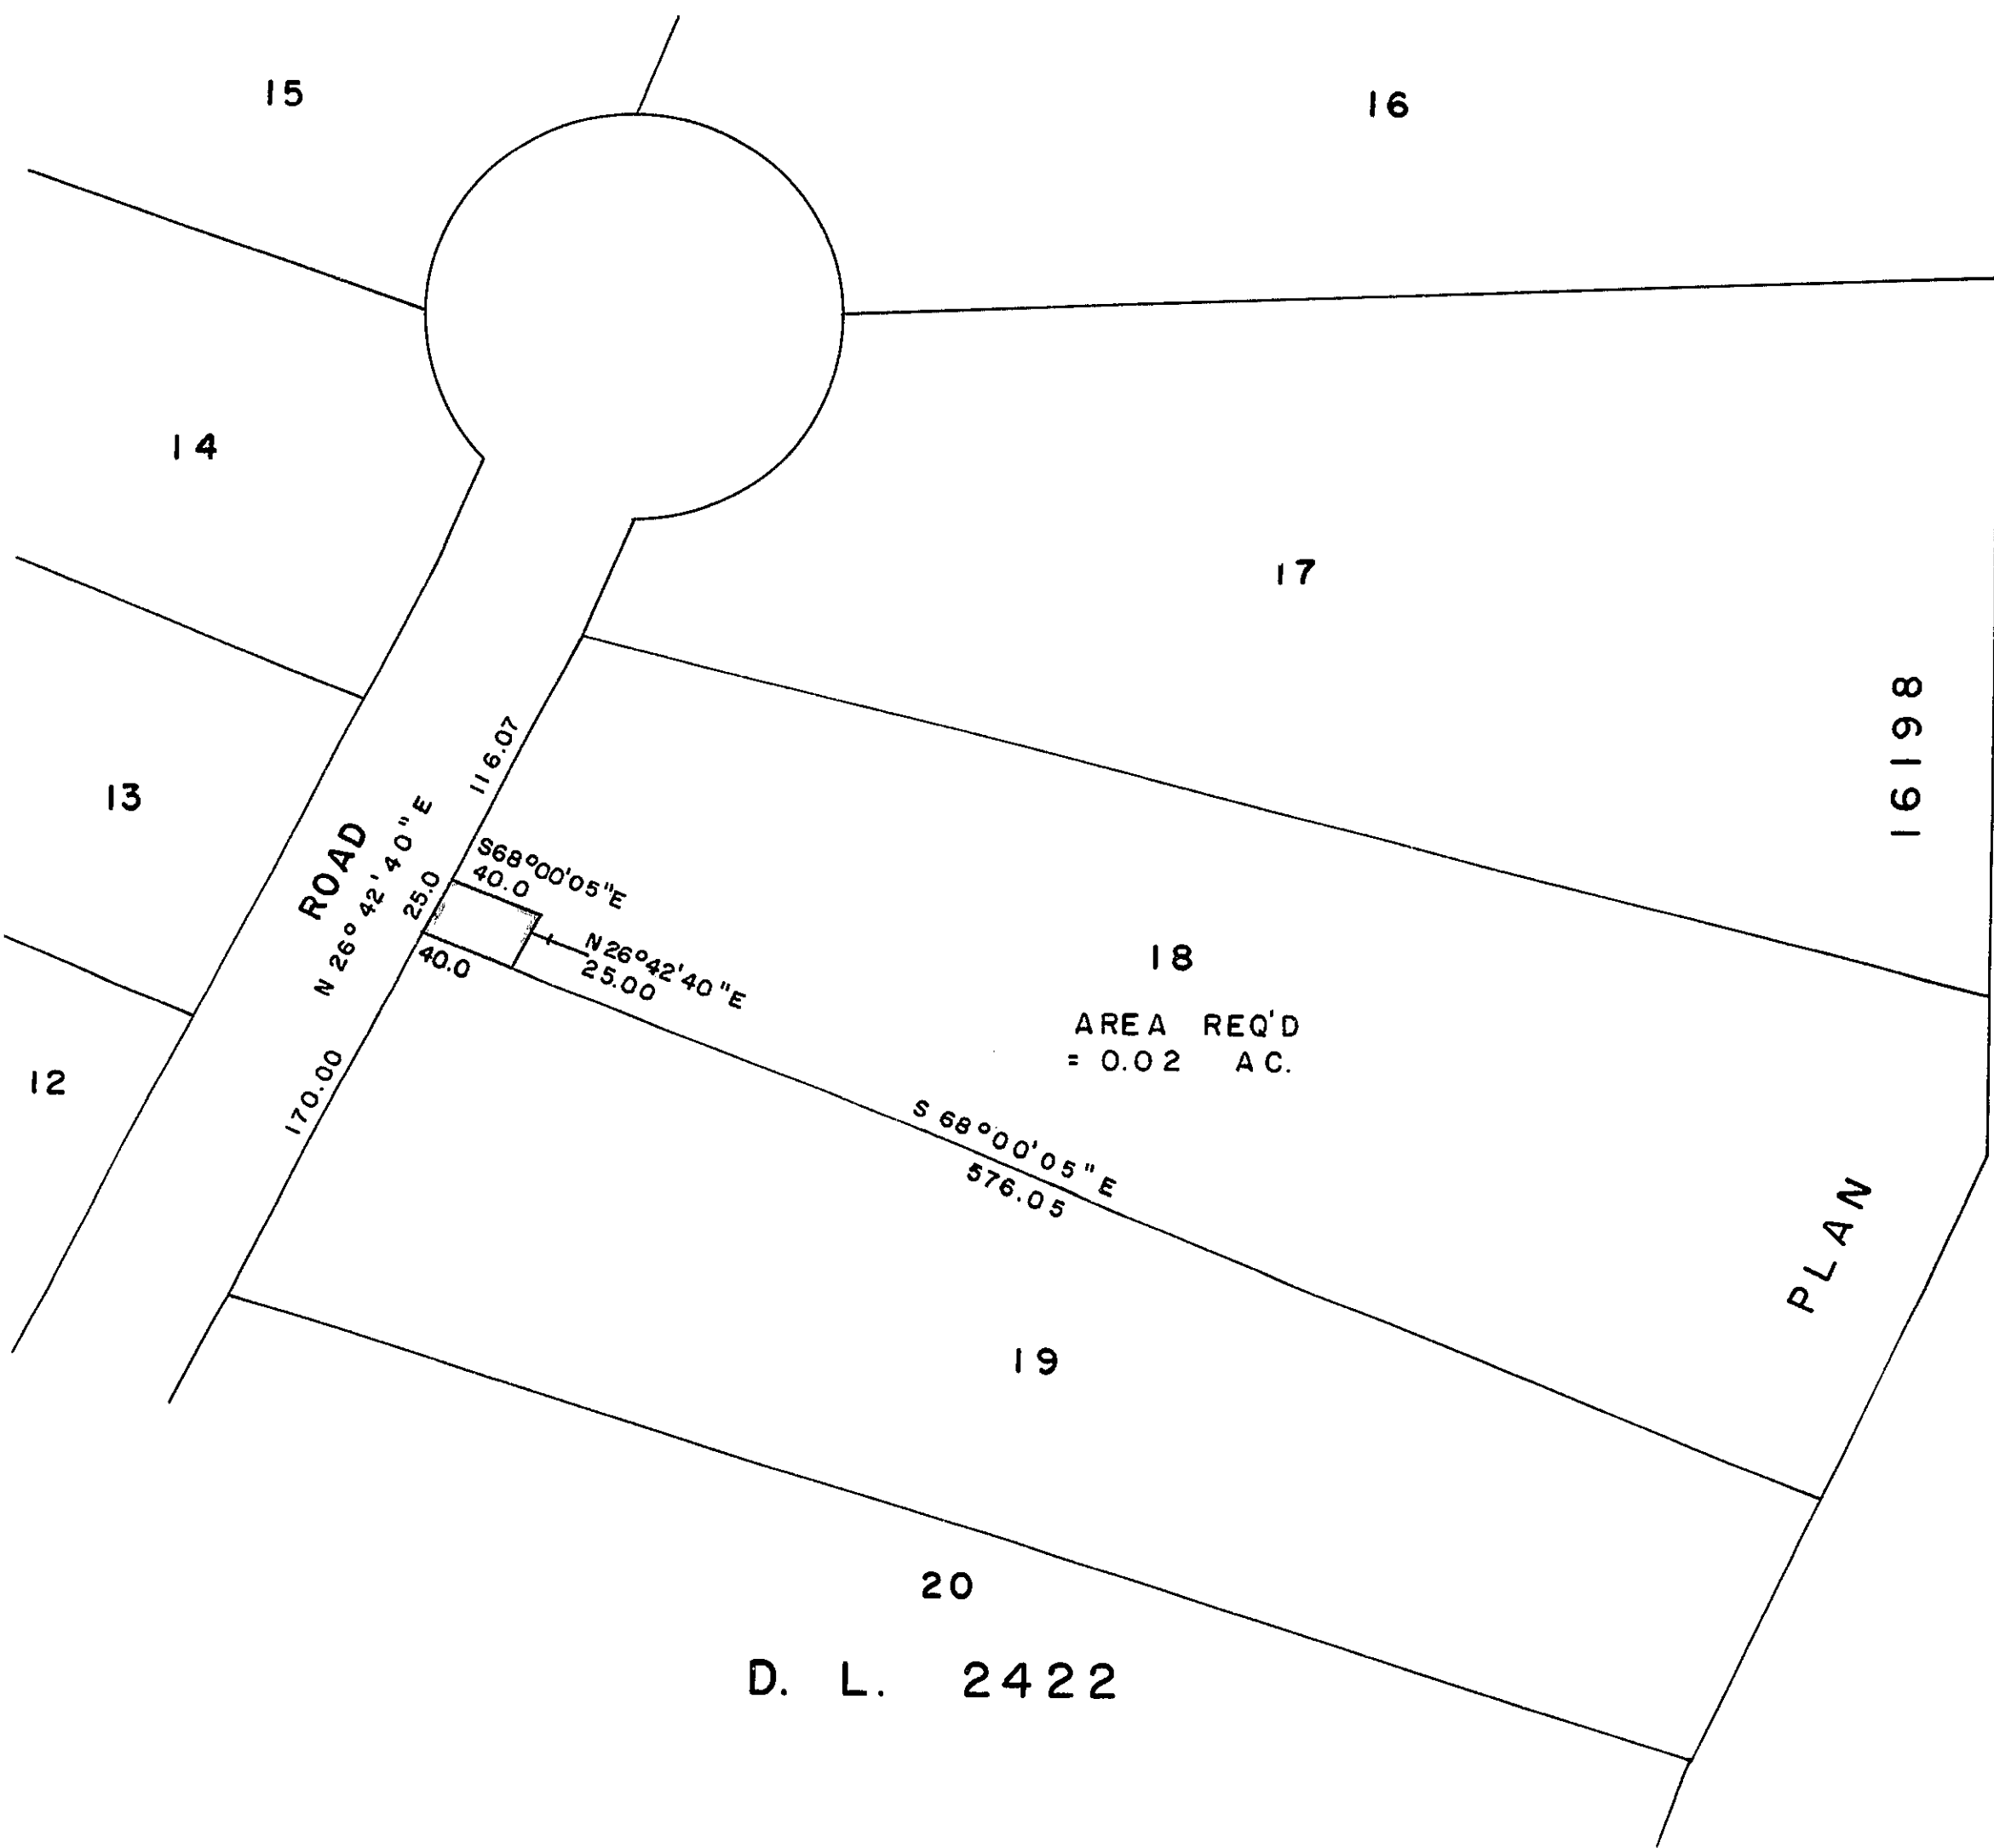

CERTIFIED CORRECT  
According to information shown  
on Plan 16198.  
This 22 day of April, 1977.

D.A. DUFFY  
D.A. DUFFY, B.C. L.S.

This plan lies within the Fraser-Fort George  
Regional District.

W.D. USHER & ASSOCIATES  
LAND SURVEYORS  
PRINCE GEORGE - B.C.