

PLAN OF SUBDIVISION OF
 LOT 6, BLOCK C, PLAN 7458,
 AMENDED LOT 12, BLOCK 109, PLAN 1268,
 LOT J (PLAN B-7576) AND
 LOTS 1, 2 & 3, BLOCK 110, PLAN 1268
 DISTRICT LOT 343
 CARIBOO DISTRICT — BRITISH COLUMBIA

SCALE: 1" = 50'


NOTE: Bearings are astronomic, derived from the west boundary of Lane as shown on Plan B-7576.

LEGEND: • OIP denotes an old iron pin found.
 • IP denotes an iron pin set.

PLAN N^o **24273**

Deposited in the Land Registry Office at Prince George, B.C. this 25 day of AUGUST, 1978.

C.T. SCHOOLEY
 Registrar

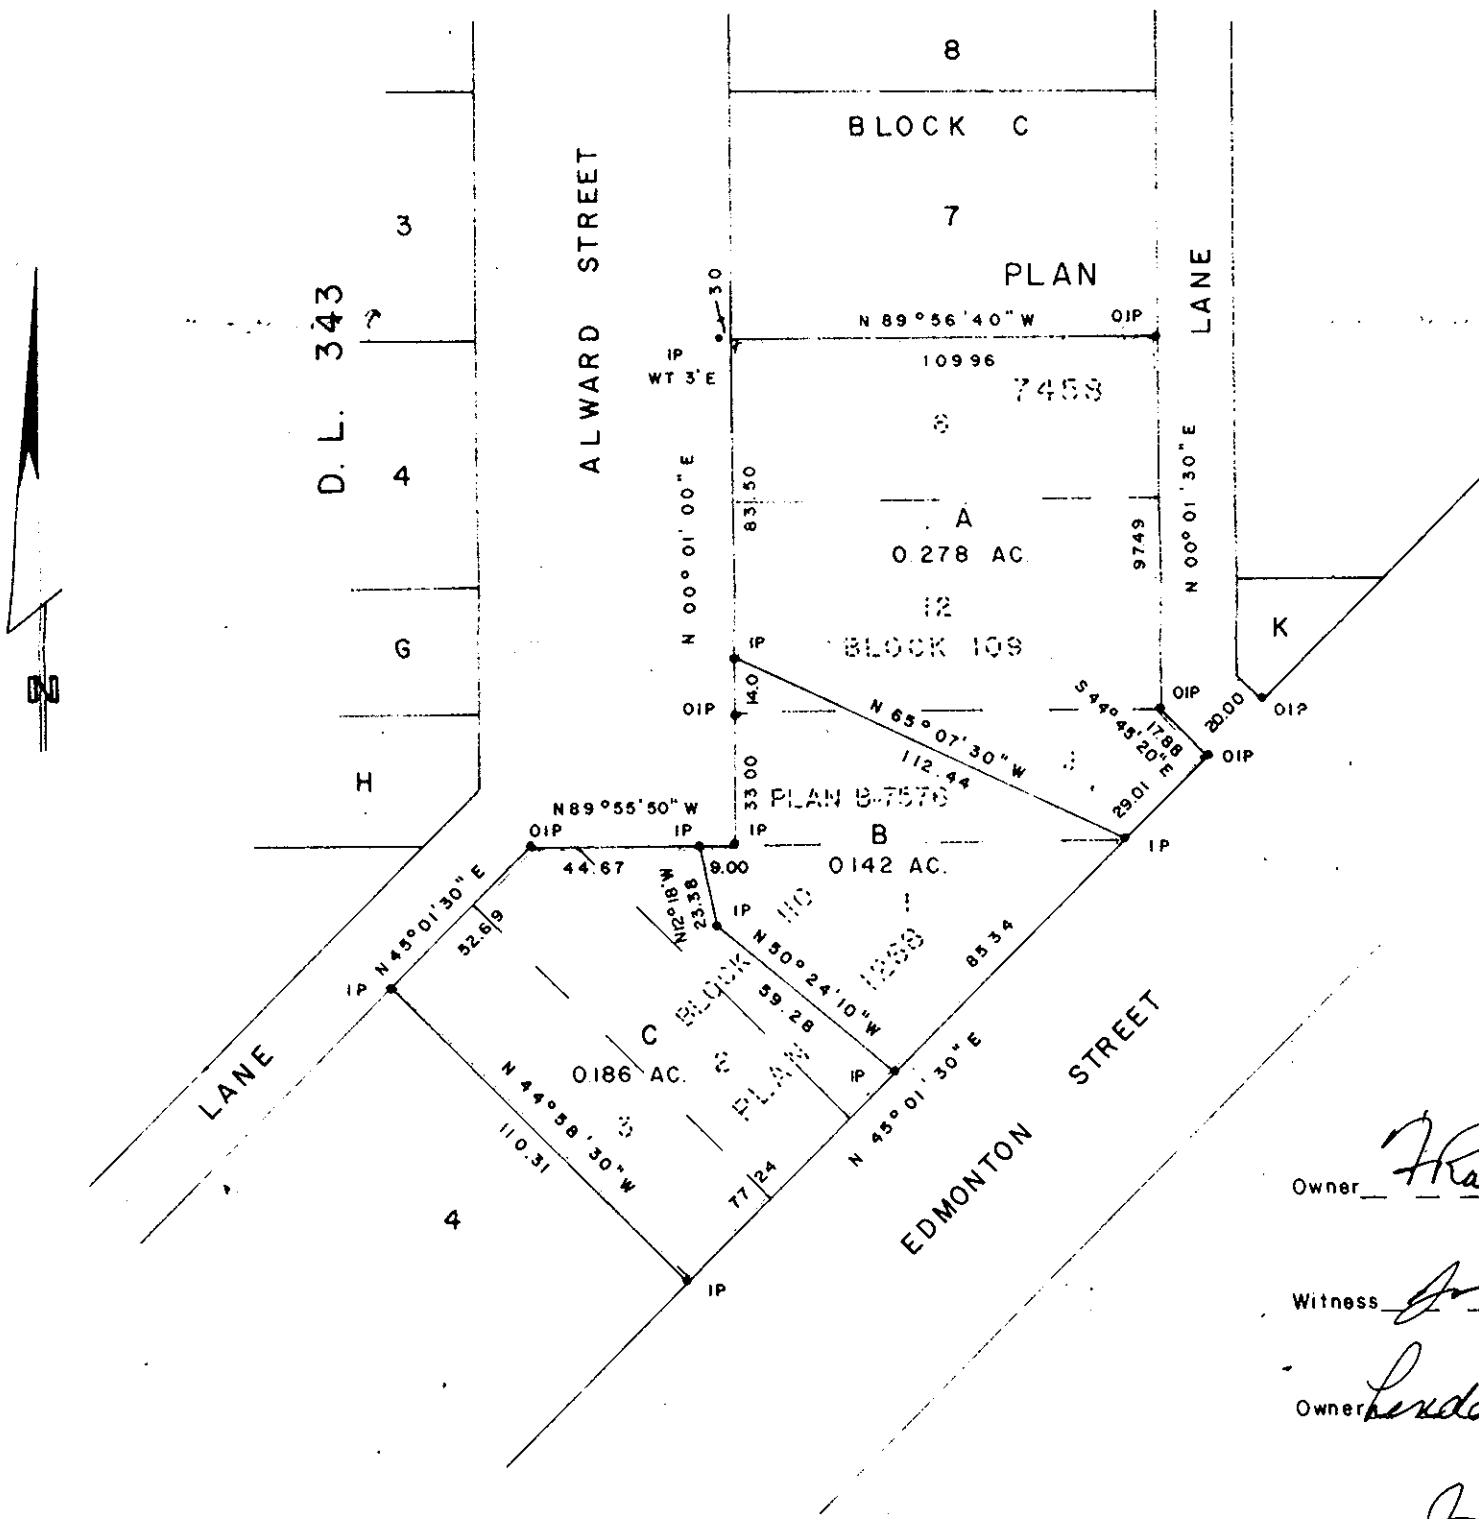

Owner Frank [Signature]
 Witness John [Signature]
 Owner Linda [Signature]
 Witness J. [Signature]

I, DONALD A. DUFFY of the City of Prince George, a British Columbia Land Surveyor, make oath and say that I was present at and did personally superintend the survey represented by this plan and that the survey and plan are correct. The said survey was completed on the 5th day of May 1978.

[Signature]
 B.C.L.S.

Sworn before me this 15 day of MAY, 1978

[Signature]
 A Commissioner for taking Affidavits for British Columbia.

THE TORONTO DOMINION BANK

Approved under the Land Registry Act this 1 day of JUNE, 1978

[Signature]
 Approving Officer, City of Prince George

This plan lies within the Fraser-Fort George Regional District.