


PLAN OF SUBDIVISION OF
 LOT 17, BLOCK 4, LOTS 28, 29, 30, and 31,
 BLOCK 2, of PLAN 10434, LOT A, PLAN 16441,
 D.L. 753, CARIBOO DISTRICT.

Scale: 1" = 50'

PLAN No 24287
 Deposited in the Land Registry Office at
 Prince George on the 30th day of AUGUST 1978.

E. T. SCHOOLEY
 Registrar.

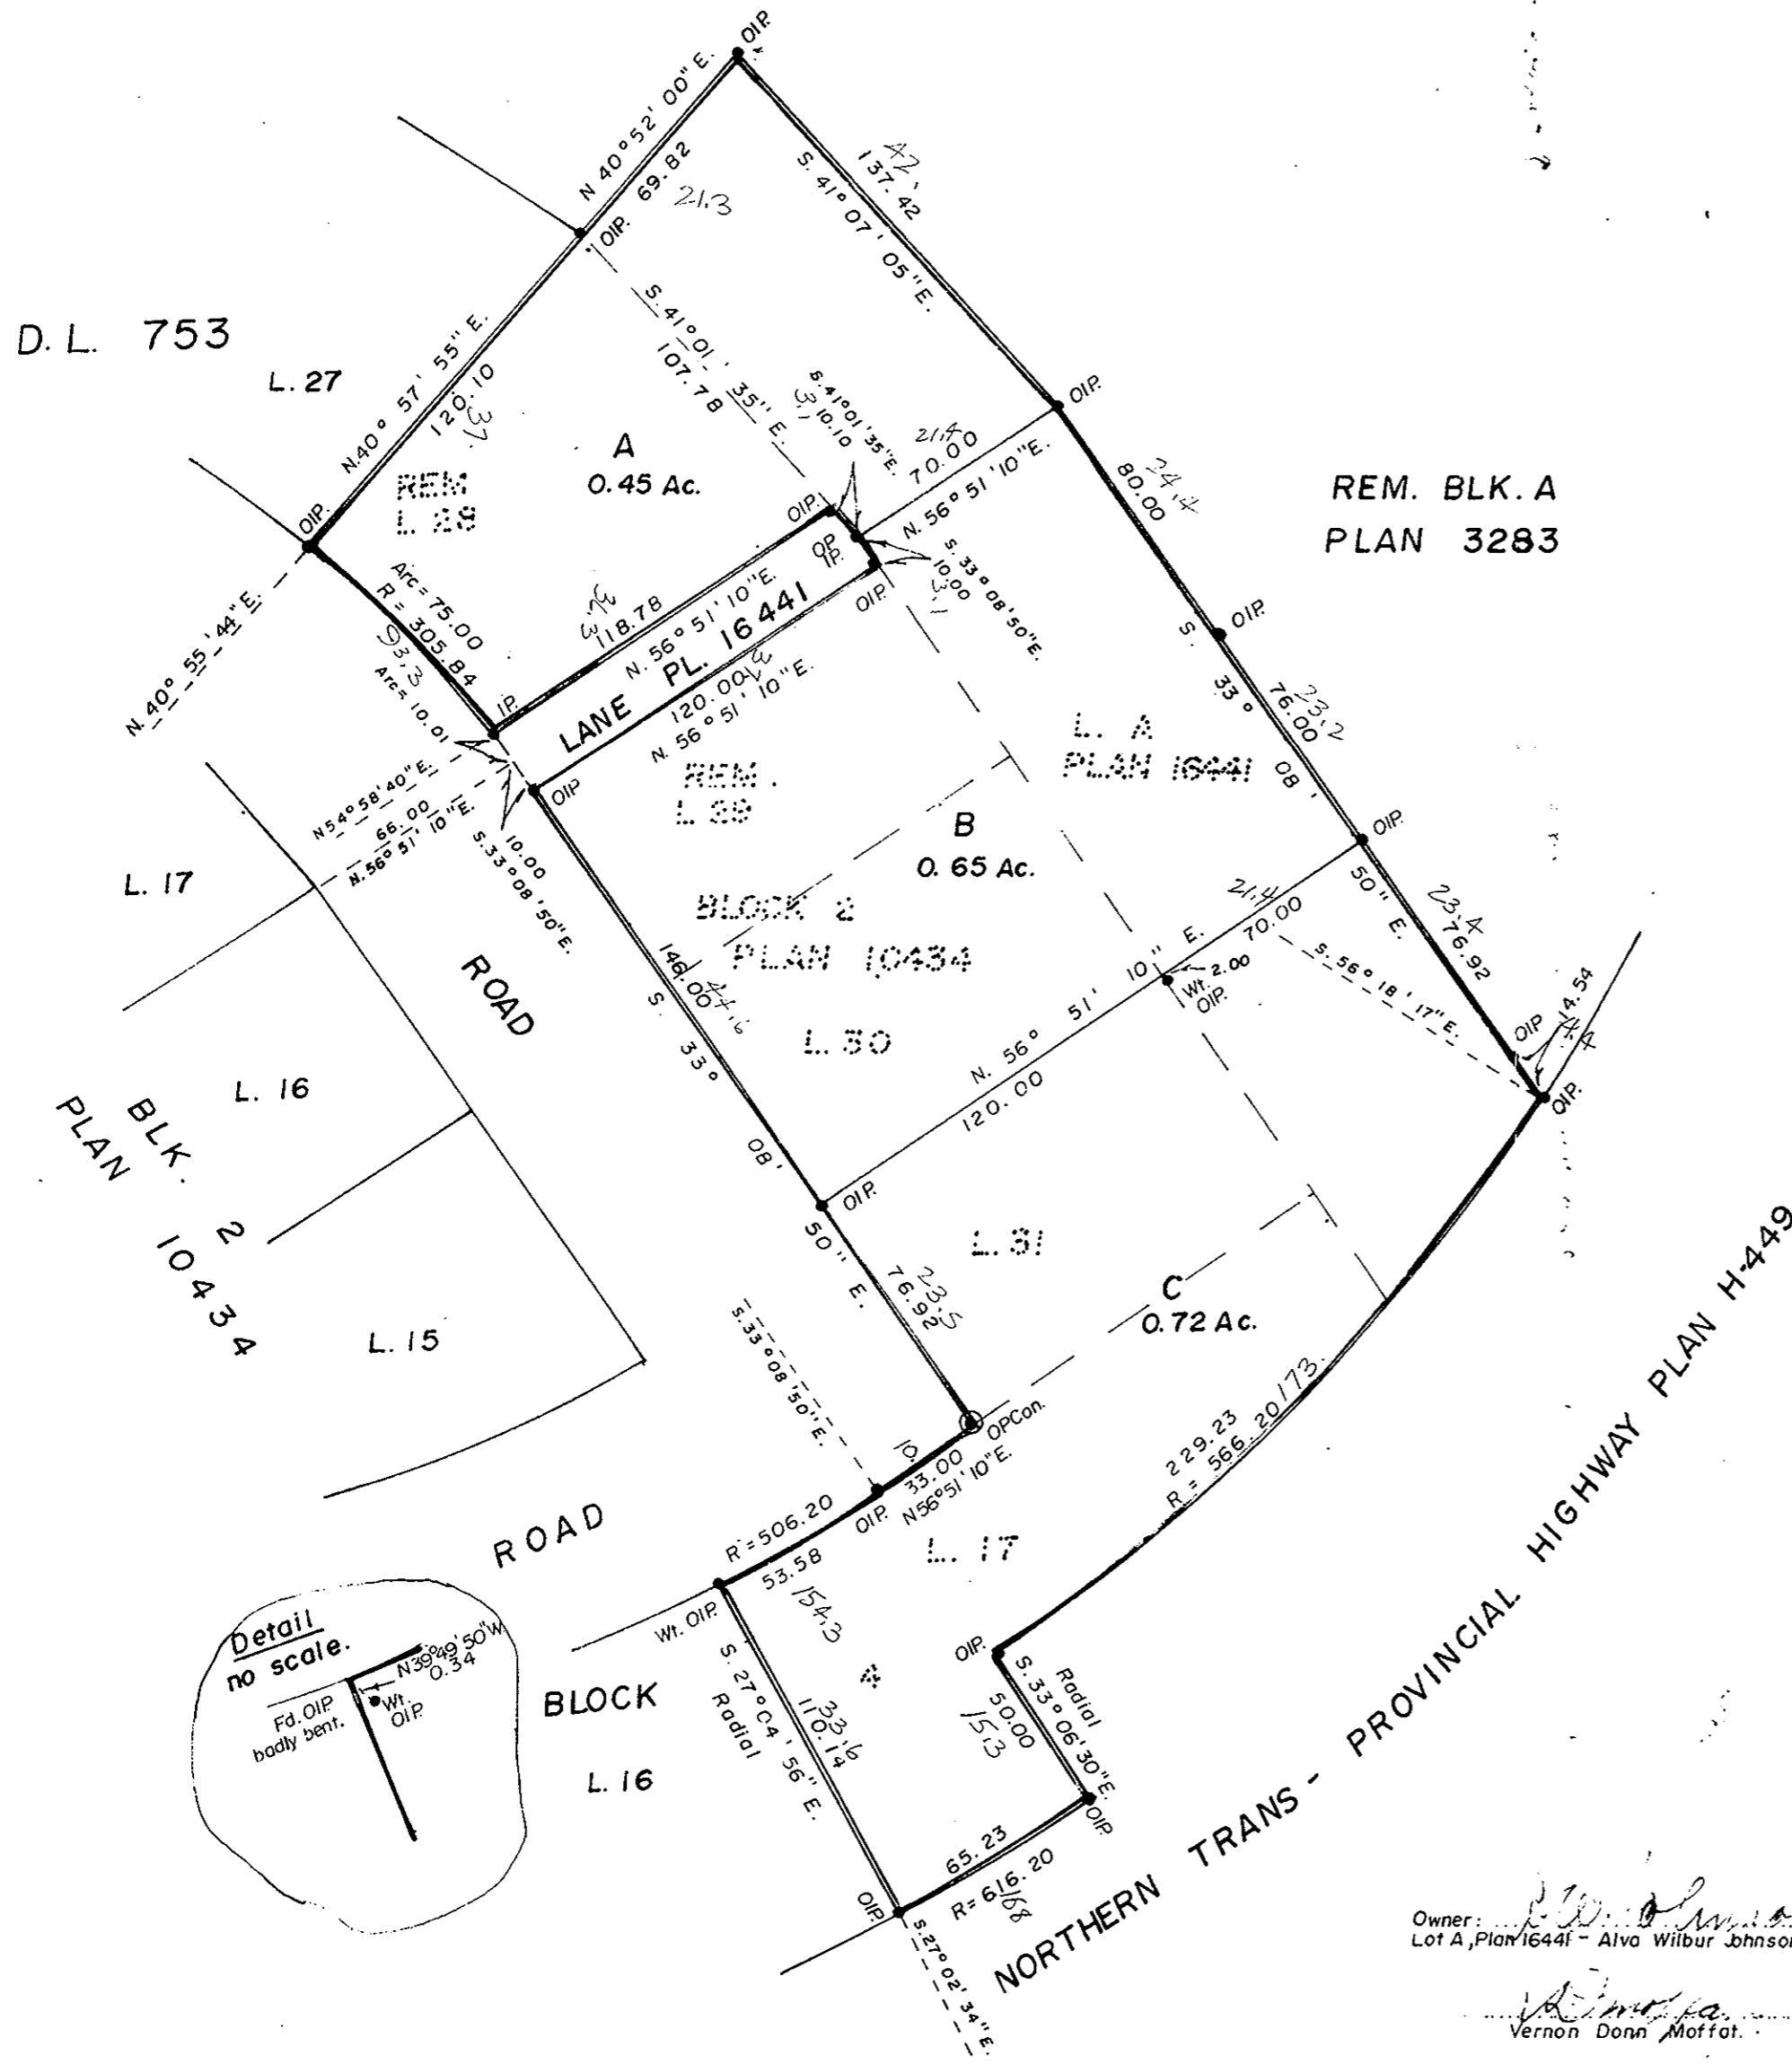

Bearings are astronomic and are derived from
 Plan 10434.

- P.con. Standard Concrete Post.
- P.Rock Standard Rock Post.
- PP Standard Pipe Post.
- IP Standard Iron Post.
- P. Wooden Post.
- L.P. Lead Plug.
- Denoting "Old"
- WT. Denoting "Witness"
- CIP Capped Iron Post

Approved under the Land Registry Act
 on the 1st day of JUNE 1978.

C. P. Doyle
 Approving Officer
 City Engineer
 City of Prince George

This plan lies within the Fraser
 Fort George Regional District.

Owner Lot 17 & Lot 31 - Donald Pagi Doyle
 Pl. 10434.

Irene Phyllis Doyle
 Irene Phyllis Doyle

Witness to both
 signatures

Owner Lot A, Plan 16441 - Alva Wilbur Johnson.

Vernon Donn Moffat
 Vernon Donn Moffat

Witness to both signatures

I, D. Keown of the City of Prince George,
 British Columbia Land Surveyor, make oath and
 say that I was present at and did personally
 superintend the survey represented by this
 plan and that the survey and plan are correct.
 The said survey was completed on
 the 5th day of May 1978.

D. Keown

Sworn before me at Prince George, B.C.
 this 5th day of May 1978.

A commissioner for taking affidavits
 for British Columbia.

Owner *Vernon Donn Moffat*
 Lot 28 - Vernon Donn Moffat.

Witness *P. D. Johnson*

Owner *Levi Otto Johnson*
 Lot 29 - Levi Otto Johnson
 Lot 30 - plan 10434

Witness *Irene Phyllis Doyle*

McWilliam-Whyte-Gable & Associates
 B.C. LAND SURVEYORS
 PRINCE GEORGE | SMITHERS | KAMLOOPS

REF No: 78015