

PLOTTED HF

PLAN OF SUBDIVISION OF
LOT 2, PLAN 23714
DISTRICT LOT 753
CARIBOO DISTRICT - BRITISH COLUMBIA

SCALE: 1" = 100'

NOTE: Bearings are astronomic, derived from
the North Boundary of Lot A, Plan 23249.

LEGEND: • OIP denotes an iron pin found.
• IP denotes an iron pin placed on this survey.


PLAN N^o 24319
Deposited in the Land Registry
Office at Prince George, B.C. this
14 day of SEPT., 1978

E.T. SCHOOLEY
Registrar



Approval of this subdivision plan is
subject to the condition that there be
concurrent registration of five (5)
right-of-way agreements concerning
Municipal Utility Works which said
agreements have been initialled by
me for identification.

158.1
20.
208

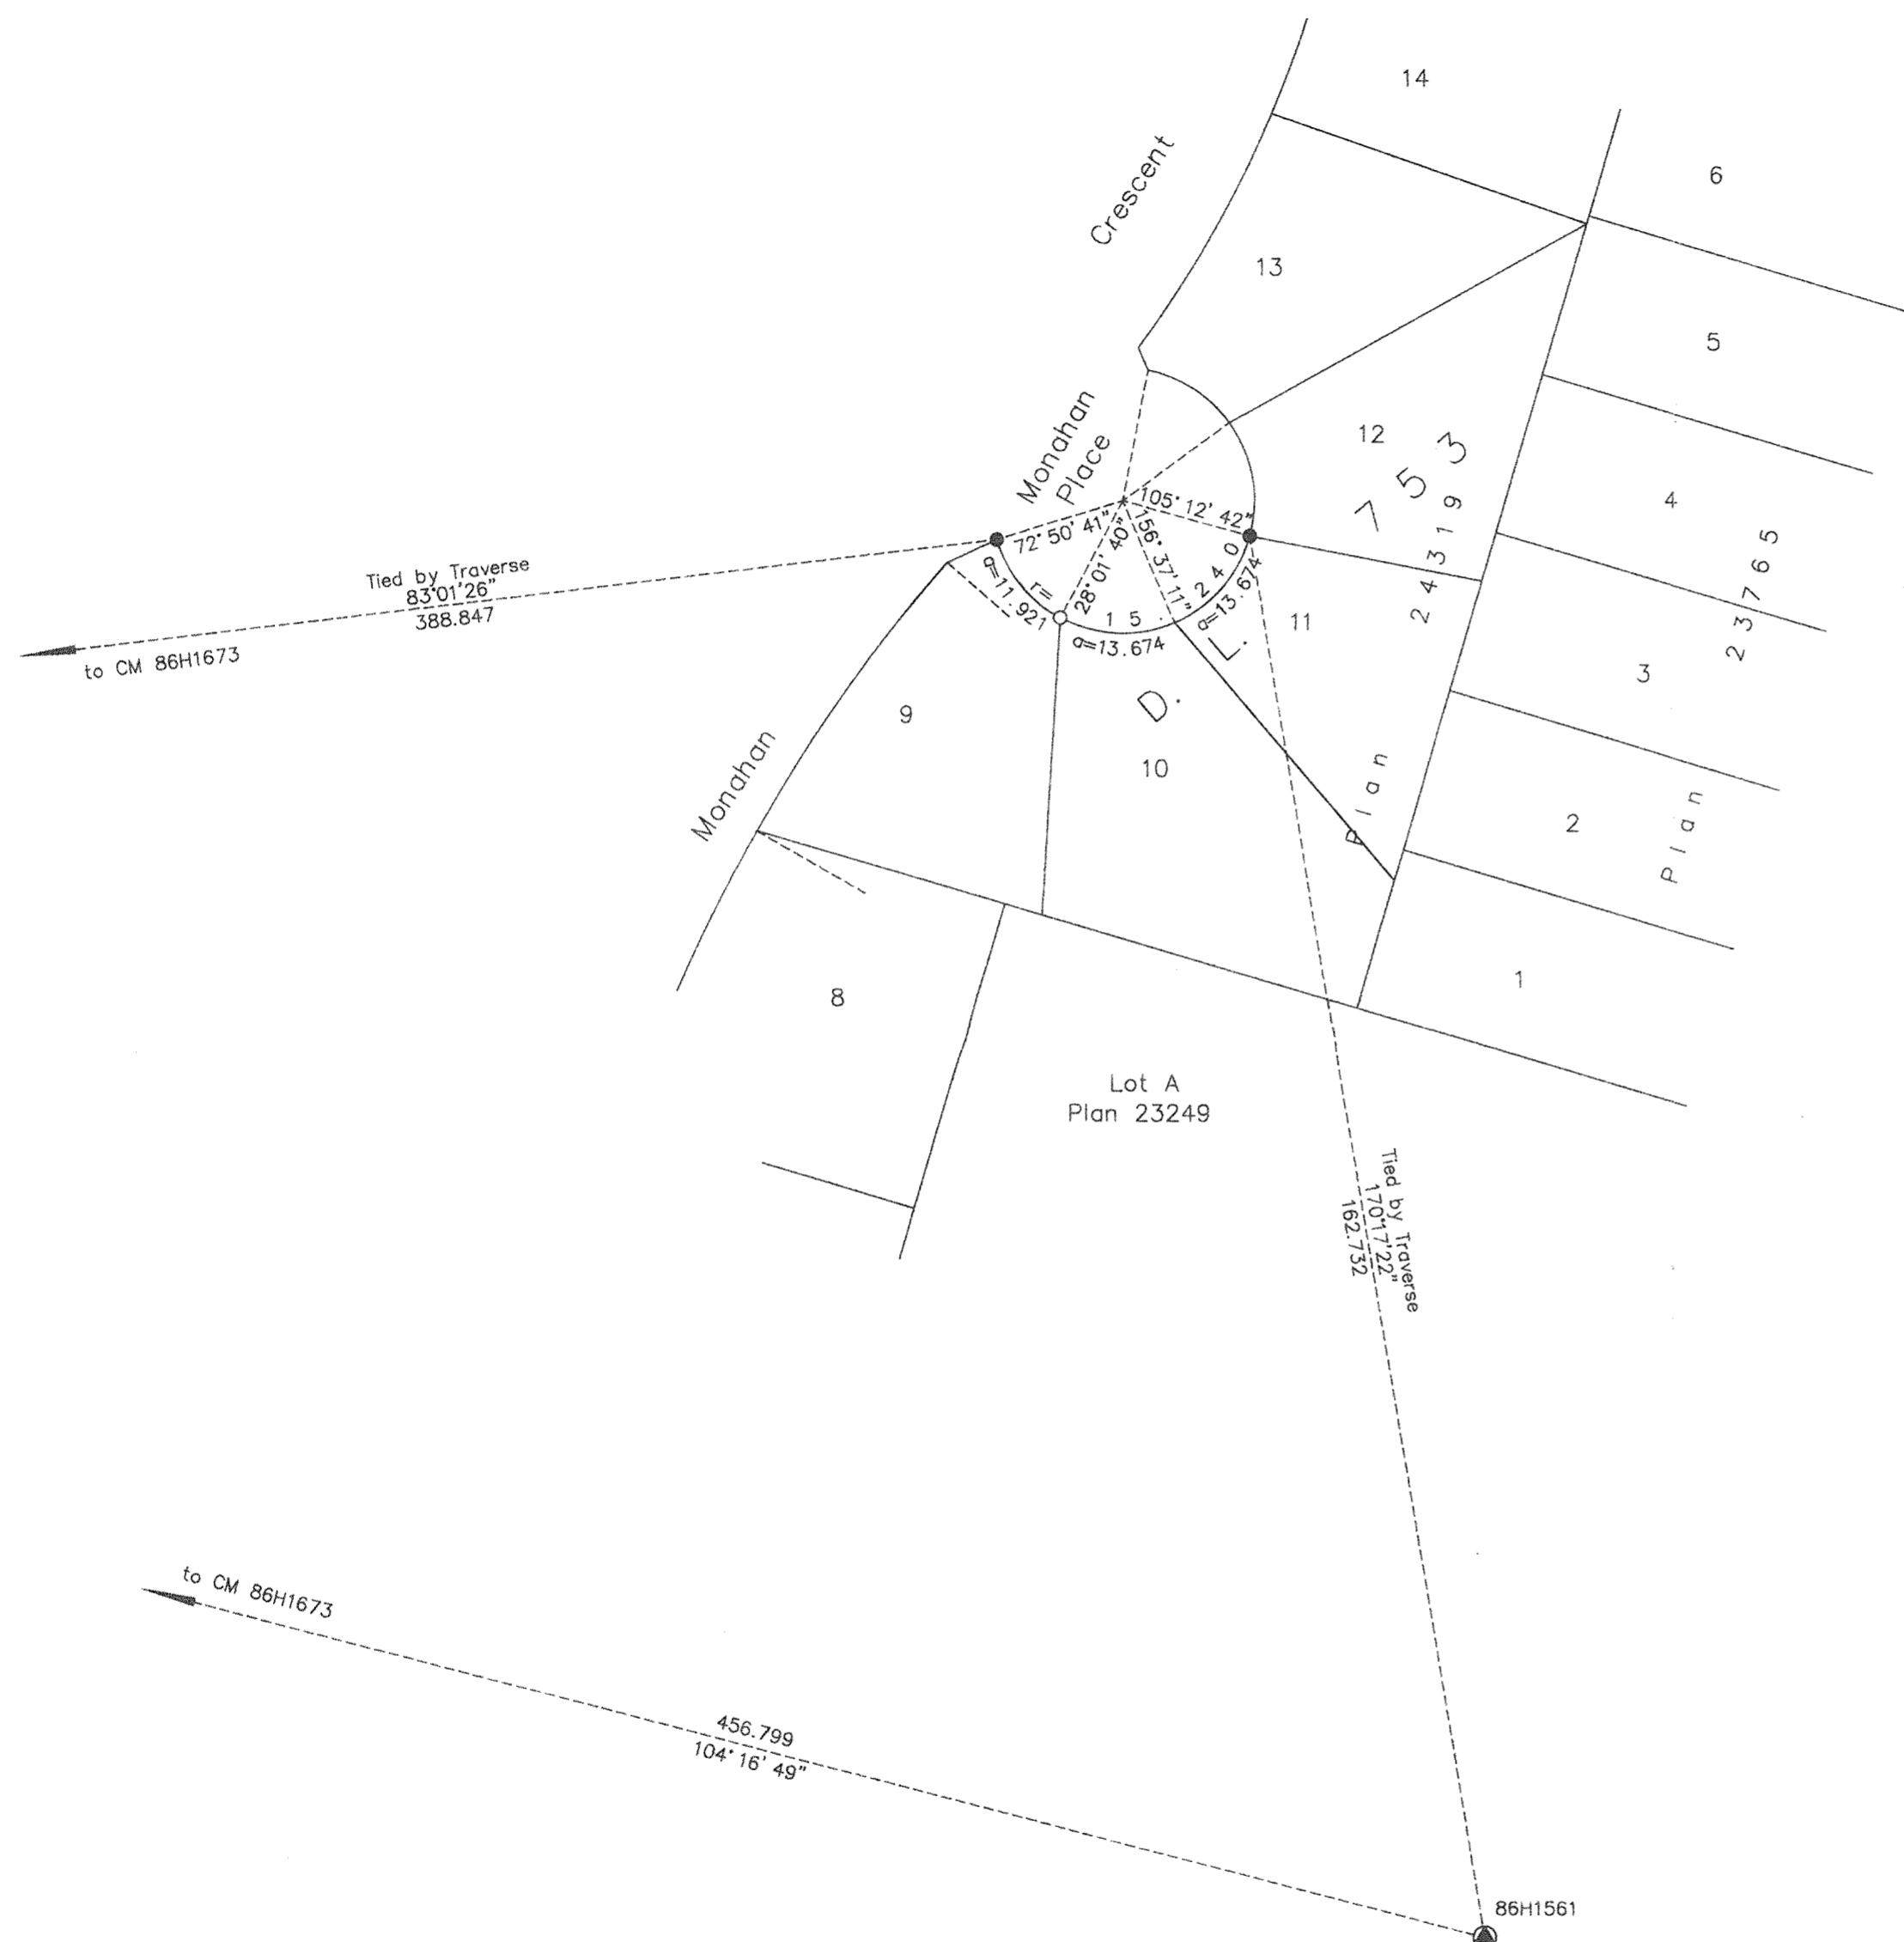

POSTING PLAN OF PART OF LOT 10, DISTRICT LOT 753, CARIBOO DISTRICT, PLAN 24319. Pursuant to Section 68 of the Land Title Act. B.C.G.S. 93G.087

Scale: 1 : 750 (Distances are in metres)



Grid bearings are derived from observations between control monuments 86H1561 and 86H1673, integrated survey area number 39, City of Prince George, B.C. NAD83(CSRS)

Note: This plan shows ground level measured distances. Prior to computation of U.T.M. co-ordinates multiply by the combined factor 0.9995046

LEGEND

- Standard Iron Post Found
- Standard Iron Post Placed
- ⊙ Control Monument Found

I, Dale Keown, a British Columbia Land Surveyor, of Prince George, in British Columbia, certify that I was present at and personally supervised the survey represented by this plan, and that the survey and plan are correct. The field survey was completed on the 29th day of June, 2006. The plan was completed and checked, and the checklist filed under #51488, on the 17th day of July, 2006.

Dale Keown

Dale Keown, B.C.L.S.

This plan lies within the Fraser-Fort George Regional District.

McElhanney
McElhanney Associates
Land Surveying Ltd.

Prince George, B.C.
Ph: (250) 562-1196 Fax: 562-3656