


PLAN OF SUBDIVISION OF
 THE EAST 83 FEET OF
 LOT A, PLAN 7975
 DISTRICT LOT 8182
 CARIBOO DISTRICT-BRITISH COLUMBIA

PLAN N^o 24357
 Deposited in the Land Registry
 Office at Prince George, B.C. this
 29 day of ~~SEPTEMBER~~ 1978
 E.T. SCHOOLEY
 Registrar

SCALE: 1" = 100'
 NOTE: Bearings are astronomic, derived from the
 east boundary of Lot A, Plan 7975.
 LEGEND: •IP denotes an iron pin set.
 •OIP denotes an old iron pin found.

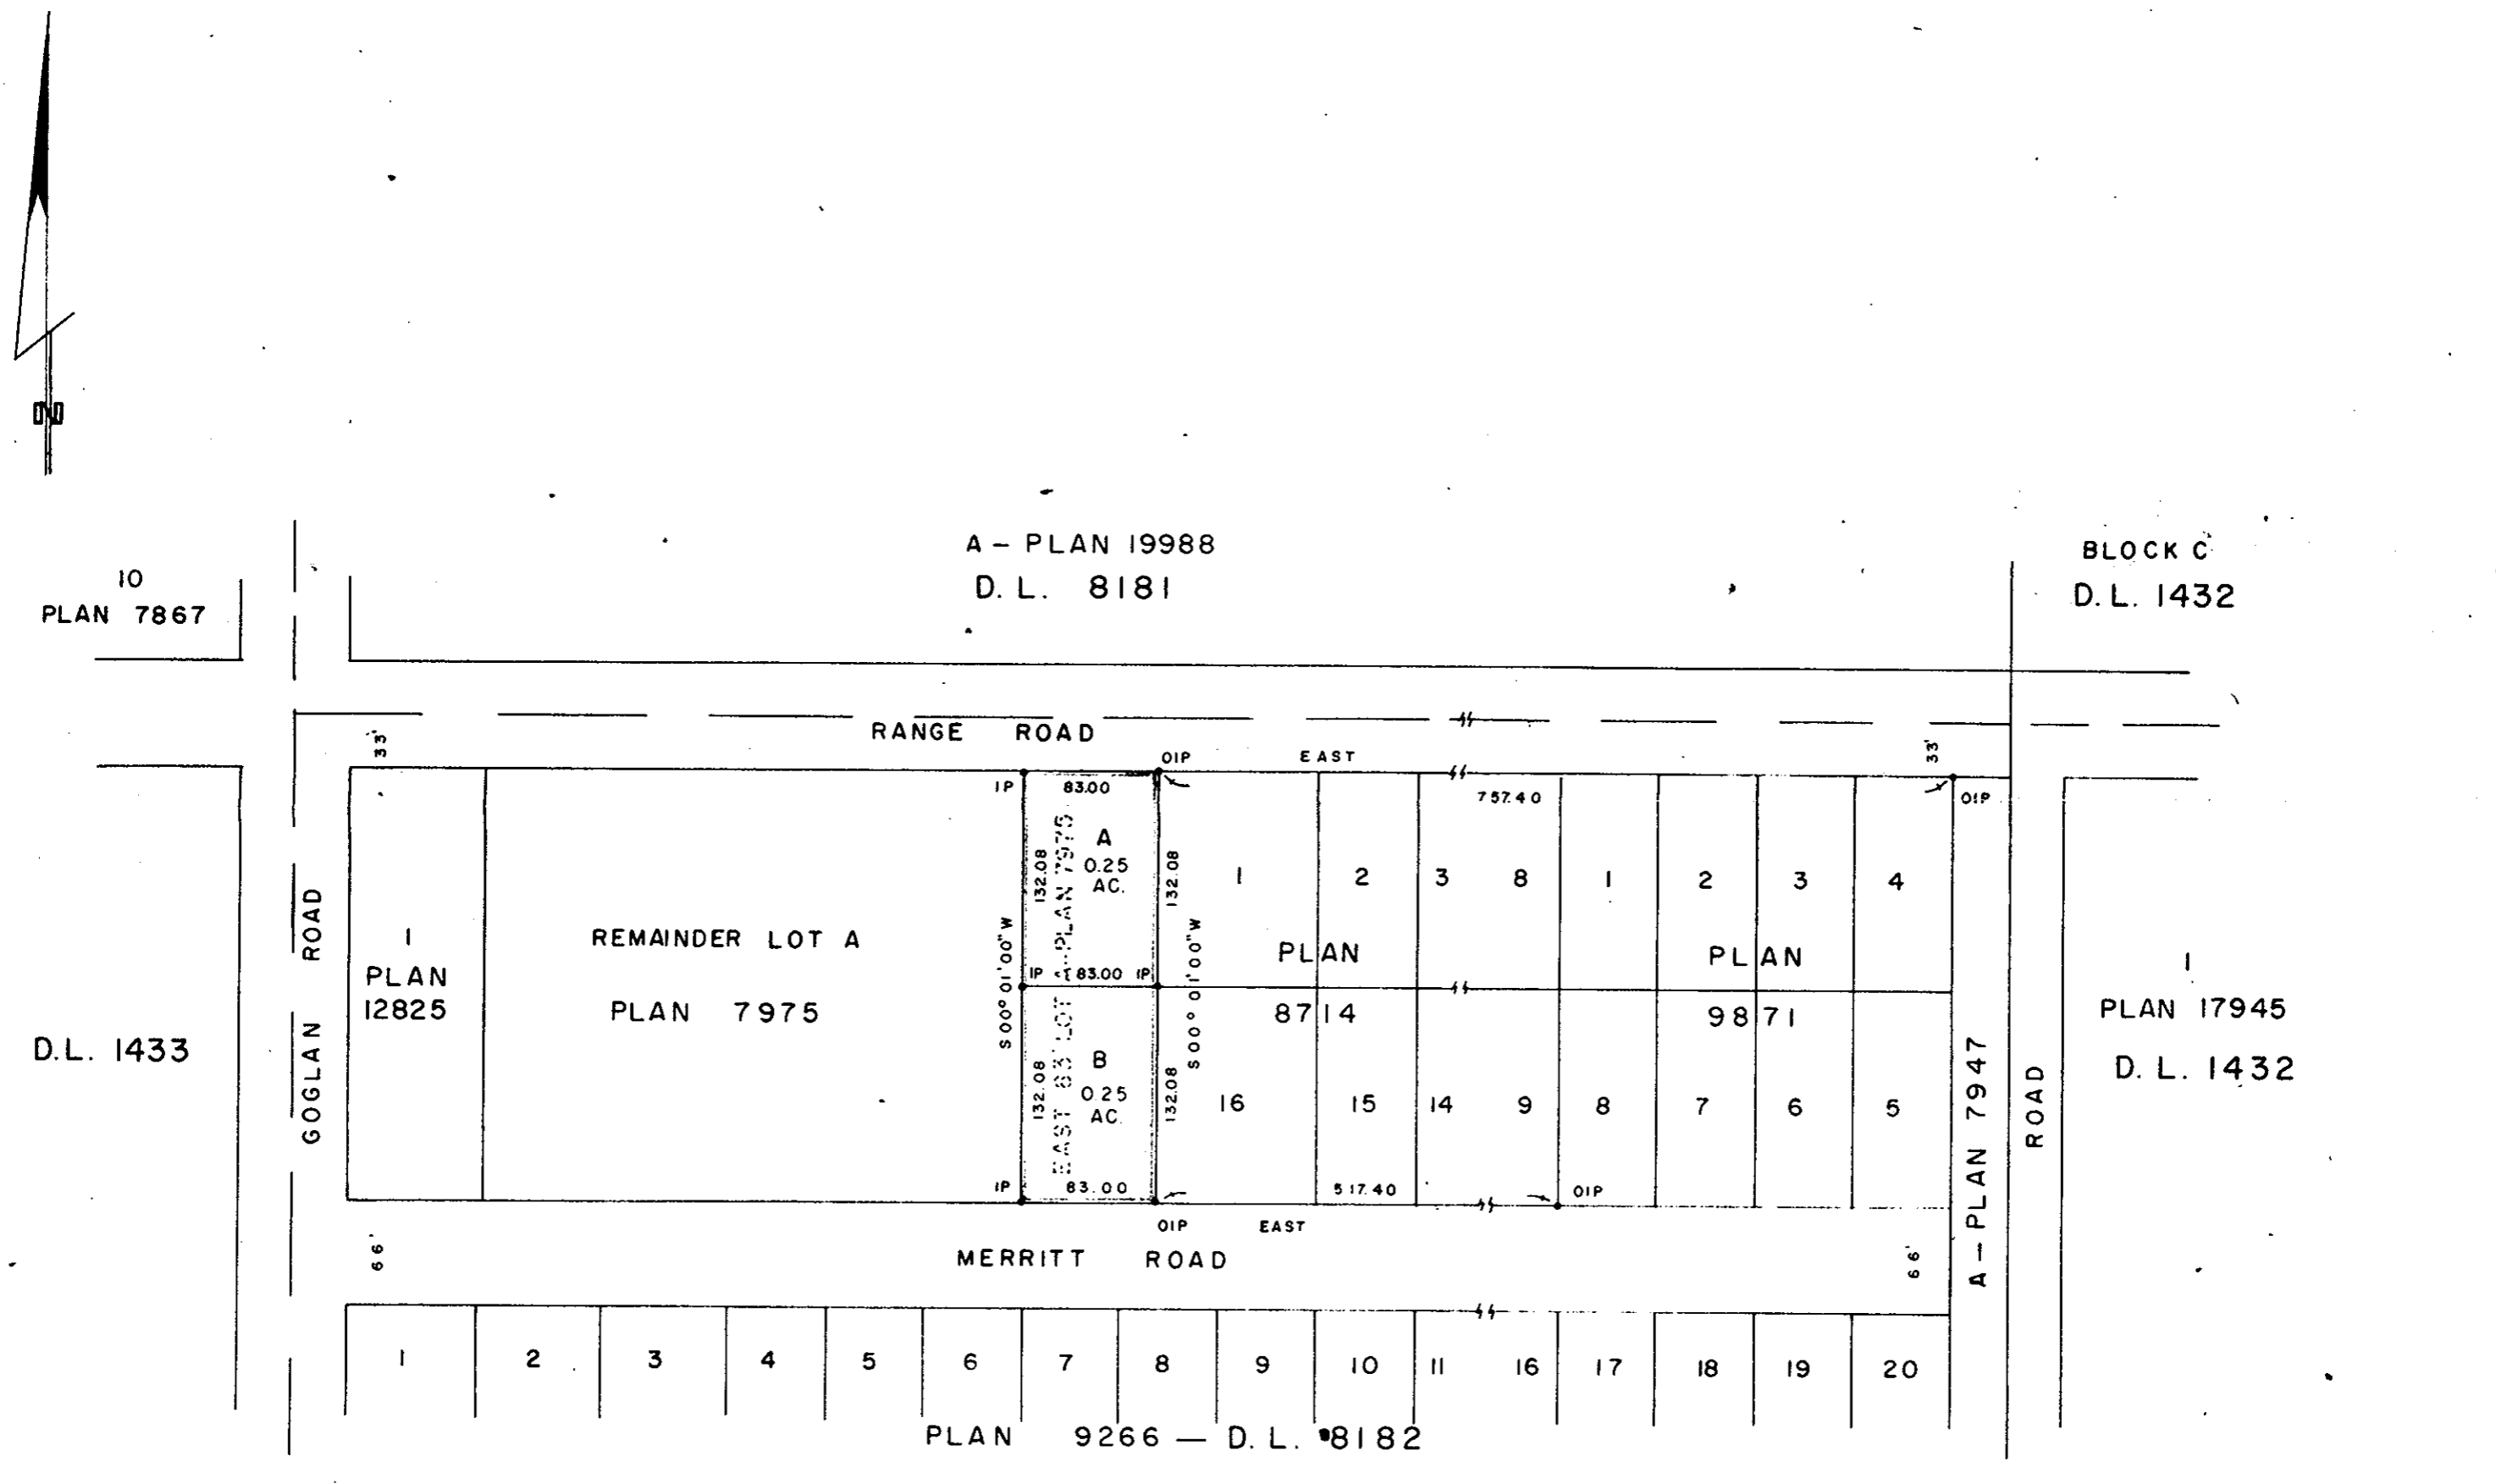

I, DONALD A. DUFFY of the City of Prince George,
 a British Columbia Land Surveyor, make oath and say
 that I was present at and did personally superintend
 the survey represented by this plan and that the survey
 and plan are correct. The said survey was completed
 on the 6 day of Oct., 1977

[Signature]
 B.C.L.S.

Sworn before me this 1 day of Nov., 1977.

[Signature]
 A Commissioner for taking Affidavits
 for British Columbia.

Owner *Ken Martenson*
 Witness *[Signature]*
 Owner *Nellie Martenson*
 Witness *[Signature]*

Approved under the Land Registry Act
 this 27 day of SEPT, 1978

[Signature]
 Approving Officer, City of Prince George

This plan lies within the Fraser-Fort George
 Regional District.