


26-FF

21.9.12.

EXPLANATORY PLAN OF
EASEMENT THROUGH PART OF
LOT 48, PLAN 22809
DISTRICT LOT 2507
CARIBOO DISTRICT - BRITISH COLUMBIA
SCALE: 1" = 40'

PLAN No 24359
Deposited in the Land Registry
Office at Prince George, B.C. this
29 day of SEPT, 1978

E. T. SCHOOLEY
Registrar

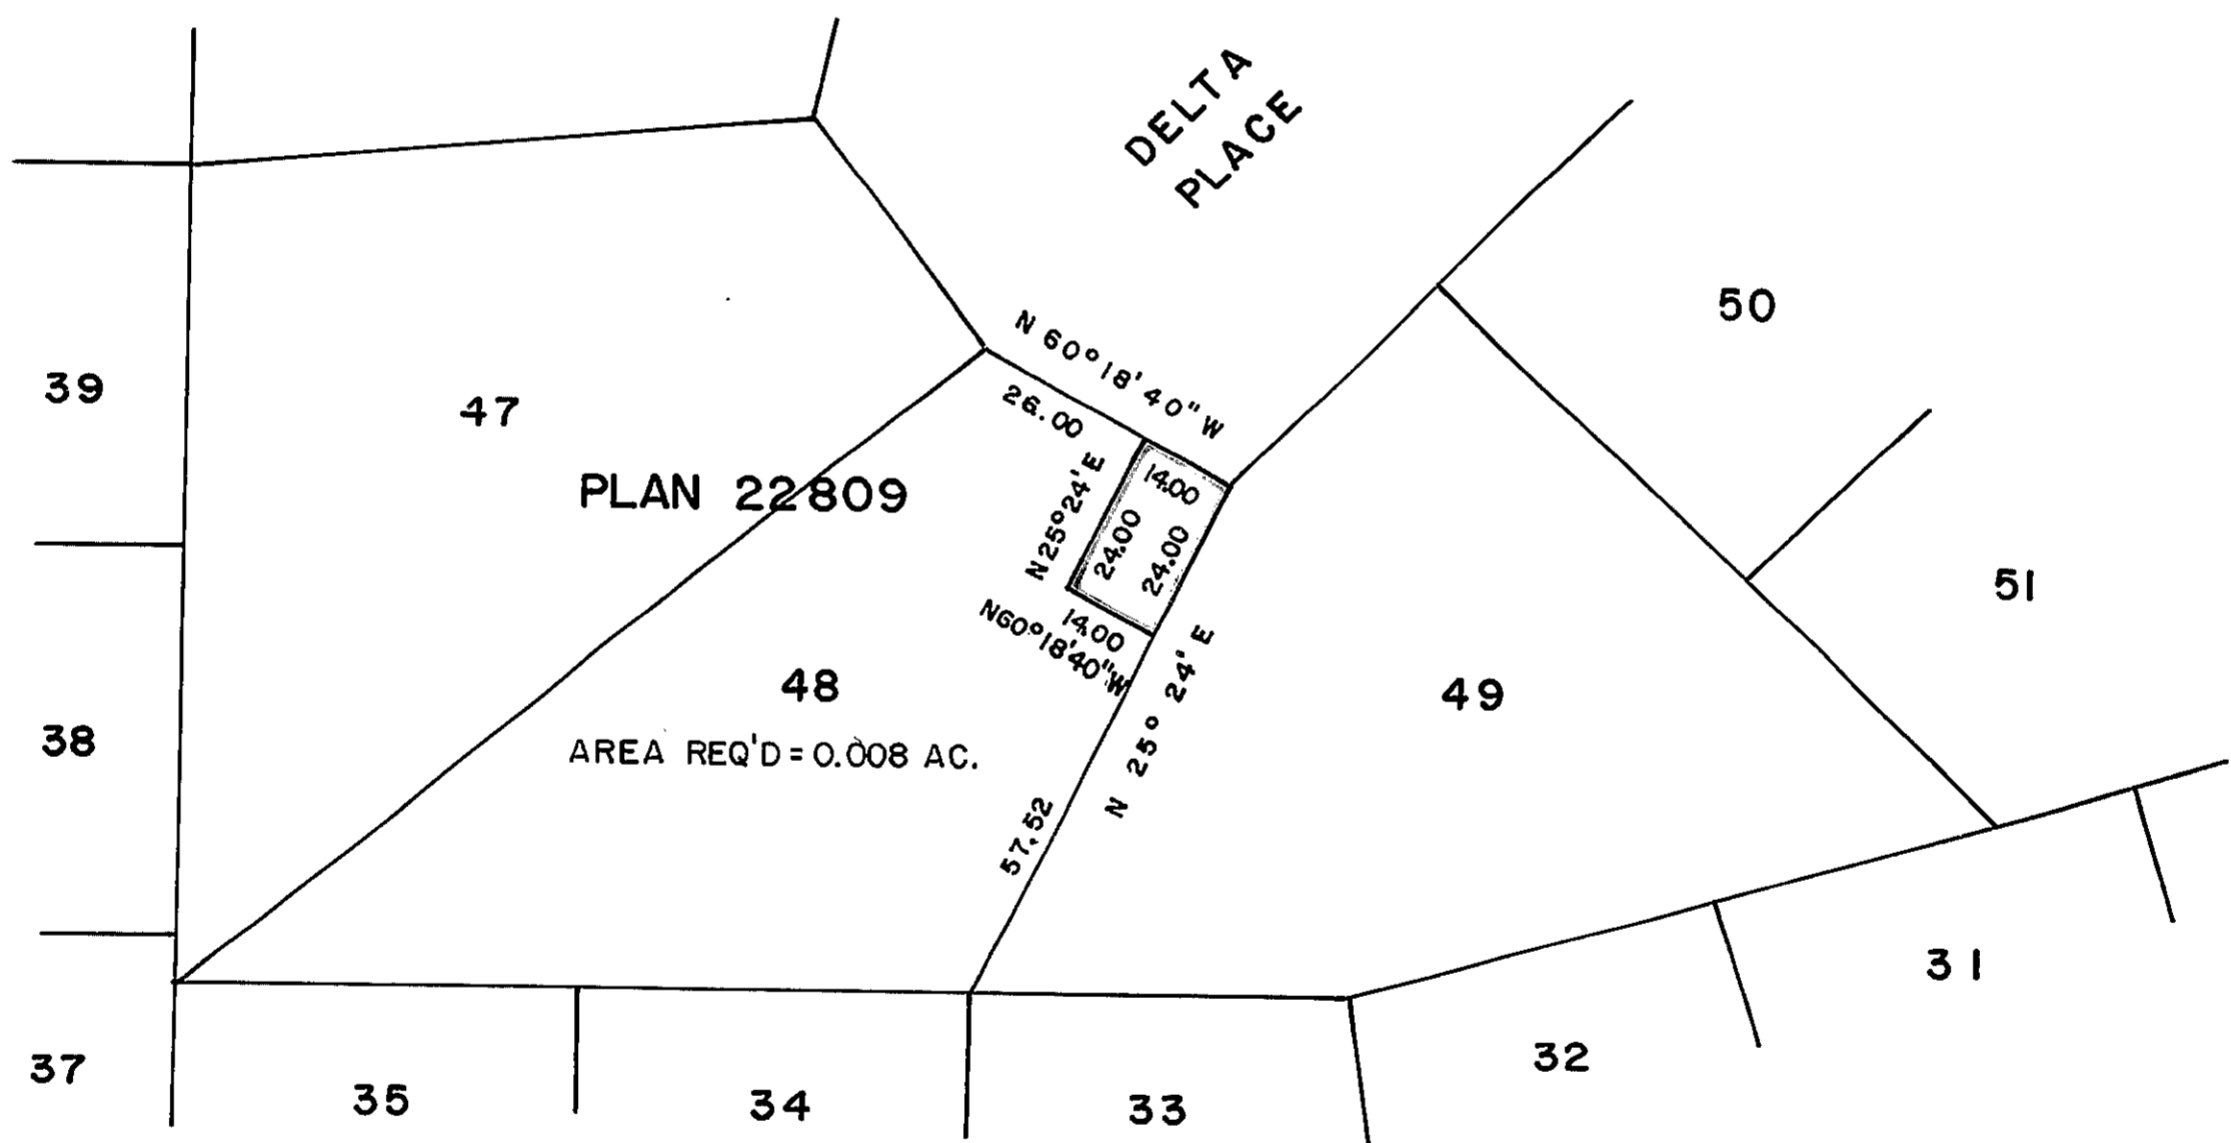

CERTIFIED CORRECT
This 29 day of SEPT, 1978.

D.A. DUFFY
D.A. DUFFY, B.C. S.

This plan lies within the Fraser-Fort
George Regional District.

W.D. USHER & ASSOCIATES
LAND SURVEYORS
PRINCE GEORGE - B.C.
KQ 66 10206