

50-21

PLAN OF SUBDIVISION OF  
LOT B & PART OF LOT A, PLAN 22183  
DISTRICT LOT 2424  
CARIBOO DISTRICT-BRITISH COLUMBIA

SCALE: 1 : 1000


NOTE: Bearings are astronomic, derived from the  
east boundary of Lot B, Plan 22183.

LEGEND: •OPP denotes an old pipe post found.  
•OIP denotes an old iron pin found.  
•IP denotes an iron pin set.

PLAN N<sup>o</sup> 24360

Deposited in the Land Registry  
Office at Prince George, B.C. this  
29 day of SEPT, 1978

F.T. Schooley  
Registrar

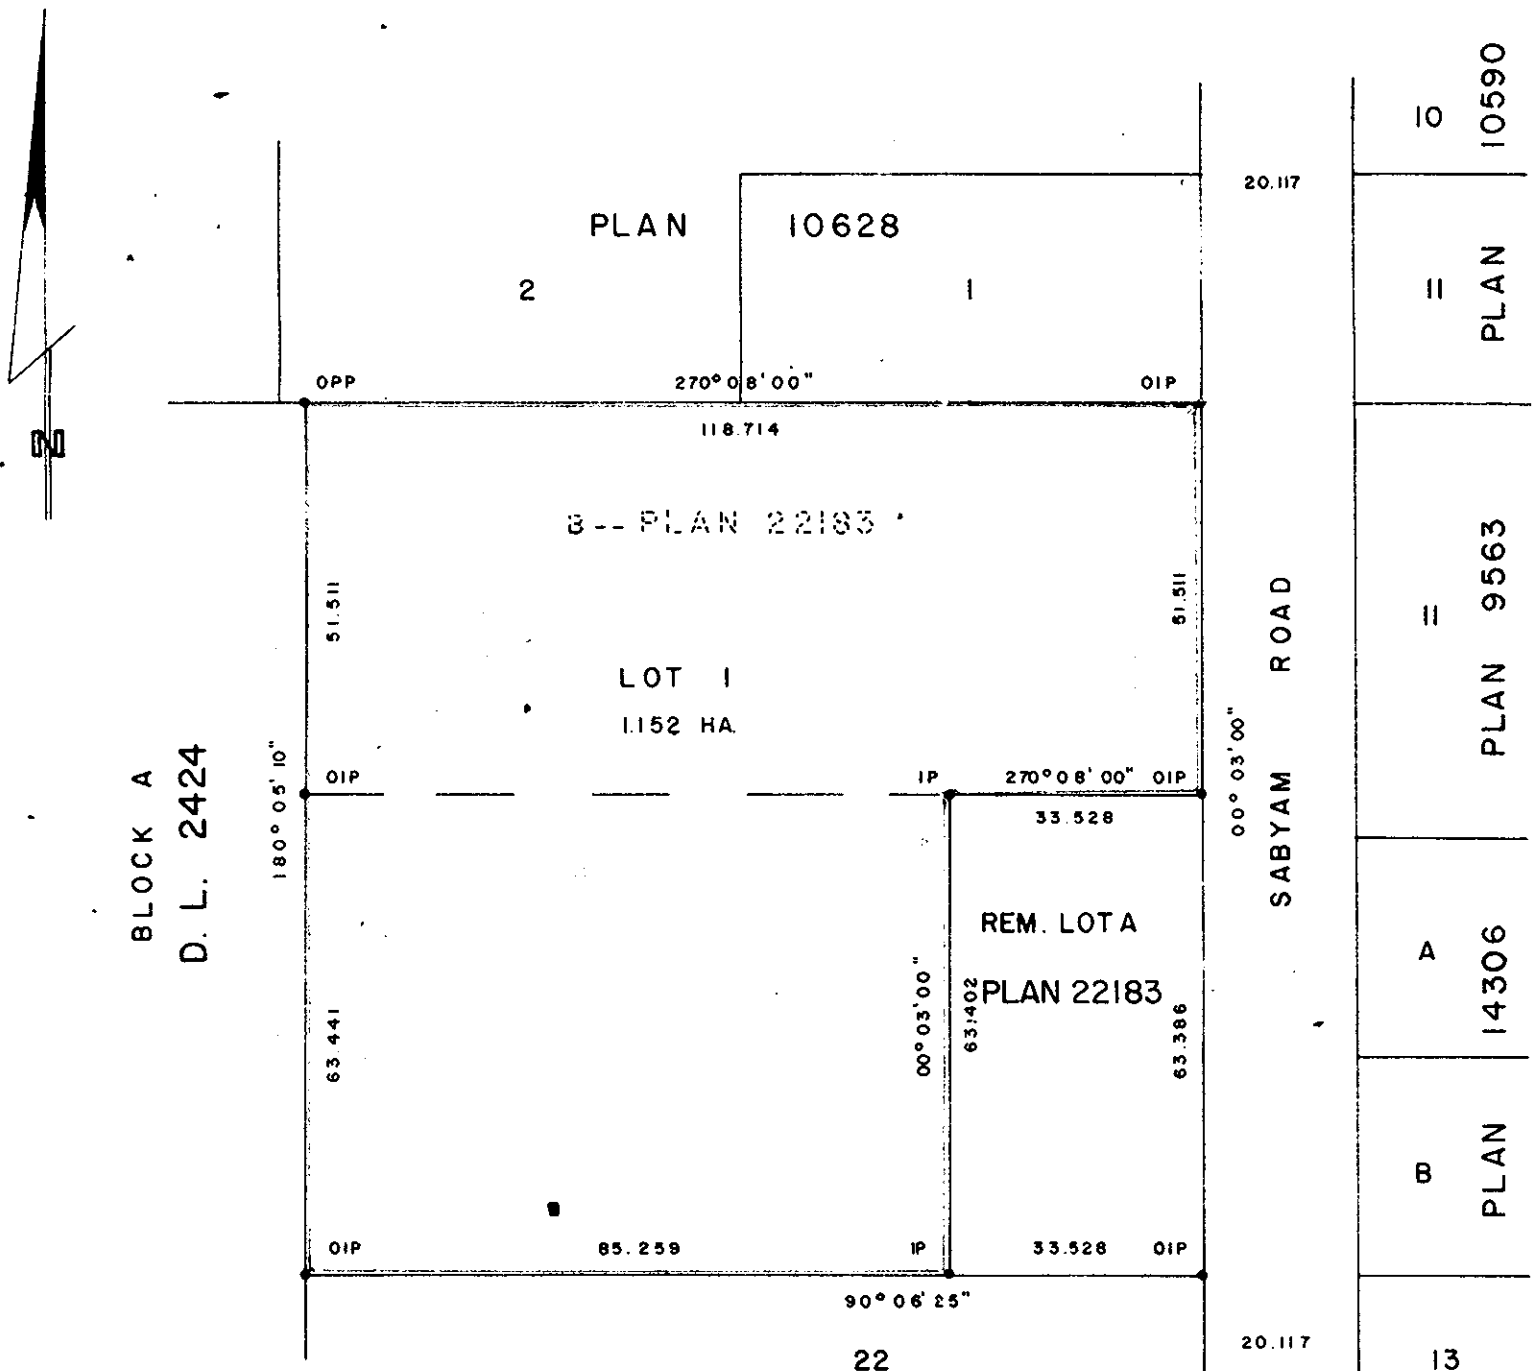

I, DONALD A. DUFFY of the City of Prince George,  
a British Columbia Land Surveyor, make oath and say  
that I was present at and did personally superintend  
the survey represented by this plan and that the survey  
and plan are correct. The said survey was completed  
on the 4TH day of August, 1978

Sworn before me this 1 day of SEPT, 1978  
A Commissioner for taking Affidavits  
for British Columbia.

PLAN 9563  
LUCJA HEGER TOWNSLEY  
Owner: Lucy Townsley  
Witness: Robbie  
GLENVIEW ESTATES LTD.  
Malcolm Gange

Approved under the Land Registry Act  
this 29 day of SEPT, 1978

C.E. Best  
Approving Officer, City of Prince George

This plan lies within the Fraser-Fort George  
Regional District.