


PLAN OF SUBDIVISION OF PART OF  
 LOT 1, PLAN 23248  
 DISTRICT LOT 1574  
 CARIBOO DISTRICT - BRITISH COLUMBIA  
 SCALE 1 : 500

NOTE: Bearings are astronomic, derived from the  
 west boundary of Lot 1, Plan 23248.

LEGEND: • OIP denotes an old iron pin found.  
 • IP denotes an iron pin set

PLAN N<sup>o</sup> 24370  
 Deposited in the Land Registry  
 Office at Prince George, B.C. this  
 4 day of OCT, 1978

Registrar E.T. Schooley

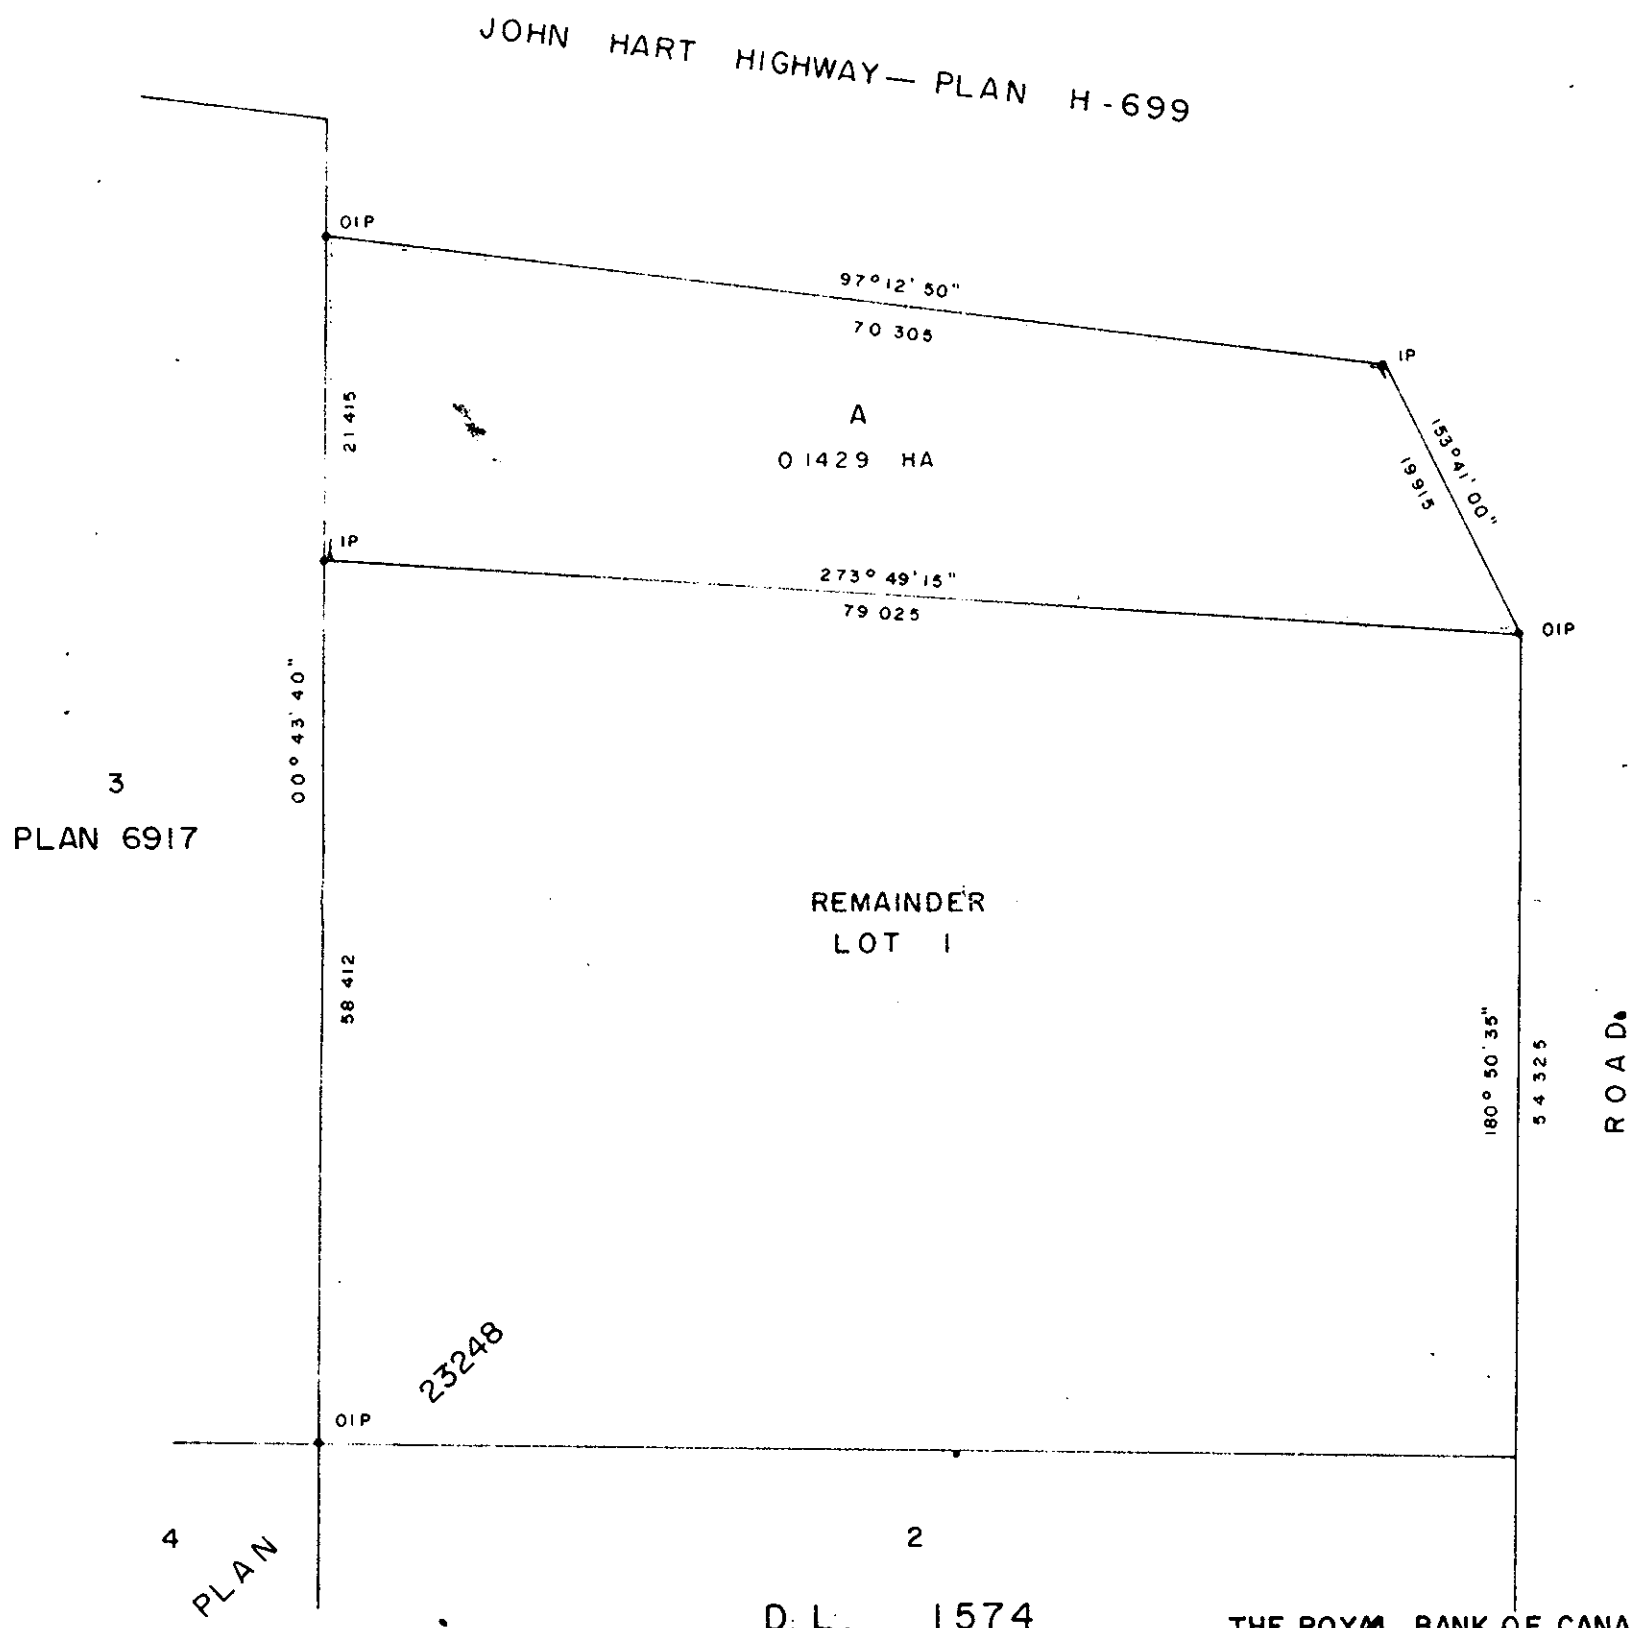

MOUNTAIN TRUCK SERVICE LTD.

*[Signature]*  
 Pres.

I, DONALD A. DUFFY of the City of Prince George,  
 a British Columbia Land Surveyor, make oath and say  
 that I was present at and did personally superintend  
 the survey represented by this plan and that the survey  
 and plan are correct. The said survey was completed  
 on the 28 day of MARCH, 1978.

*[Signature]*  
 B.C.L.S.

Sworn before me this 3 day of April, 1978

*[Signature]*  
 A Commissioner for Taking Affidavits  
 for British Columbia.

CANADIAN IMPERIAL BANK  
 OF COMMERCE

*[Signature]*  
 Assistant General Manager

*[Signature]*  
 Assistant Secretary

Owner *[Signature]*

Witness *[Signature]*

THE ROYAL BANK OF CANADA  
 BY IT'S LAWFUL ATTORNEYS

*[Signature]*  
 Peter Carmichael  
*[Signature]*  
 Donald Robert Fisher

LUCIEN LEGAULT LTD.

*[Signature]* Pres.

RAEBER INVESTMENTS LTD.

*[Signature]* Pres.

Approved under the Land Registry Act  
 this 25<sup>th</sup> day of APRIL, 1978.

*[Signature]*  
 Approving Officer, City of Prince George

Approved under the Land Registry Act  
 this 16<sup>th</sup> day of May, 1978

*[Signature]*  
 Approving Officer, Ministry of Highways  
 and Public Works.

This plan lies within the Fraser-Fort George  
 Regional District.