

26-FF

PLAN OF RIGHTS-OF-WAY THROUGH
 LOTS 20, 21, 61 & 62, PLAN 24376
 DISTRICT LOT 4046
 CARIBOO DISTRICT - BRITISH COLUMBIA

SCALE: 1 : 500

NOTE: Bearings are astronomic, derived from the south boundary of Lot 21, Plan

LEGEND: • OIP denotes an old iron pin found.

PLAN No **24378**


Deposited in the Land Registry Office at Prince George, B.C. this 6 day of OCTOBER, 1978.

E.T. SCHOOLEY
 Registrar

Per: *LS*

BOOK OF REFERENCE

PARCEL	AREA REQ'D
LOT 20, PLAN 24376, D.L. 4026	0.0063
LOT 21, PLAN 24376, D.L. 4026	0.0064
LOT 61, PLAN 24376, D.L. 4026	0.0061
LOT 62, PLAN 24376, D.L. 4026	0.0061

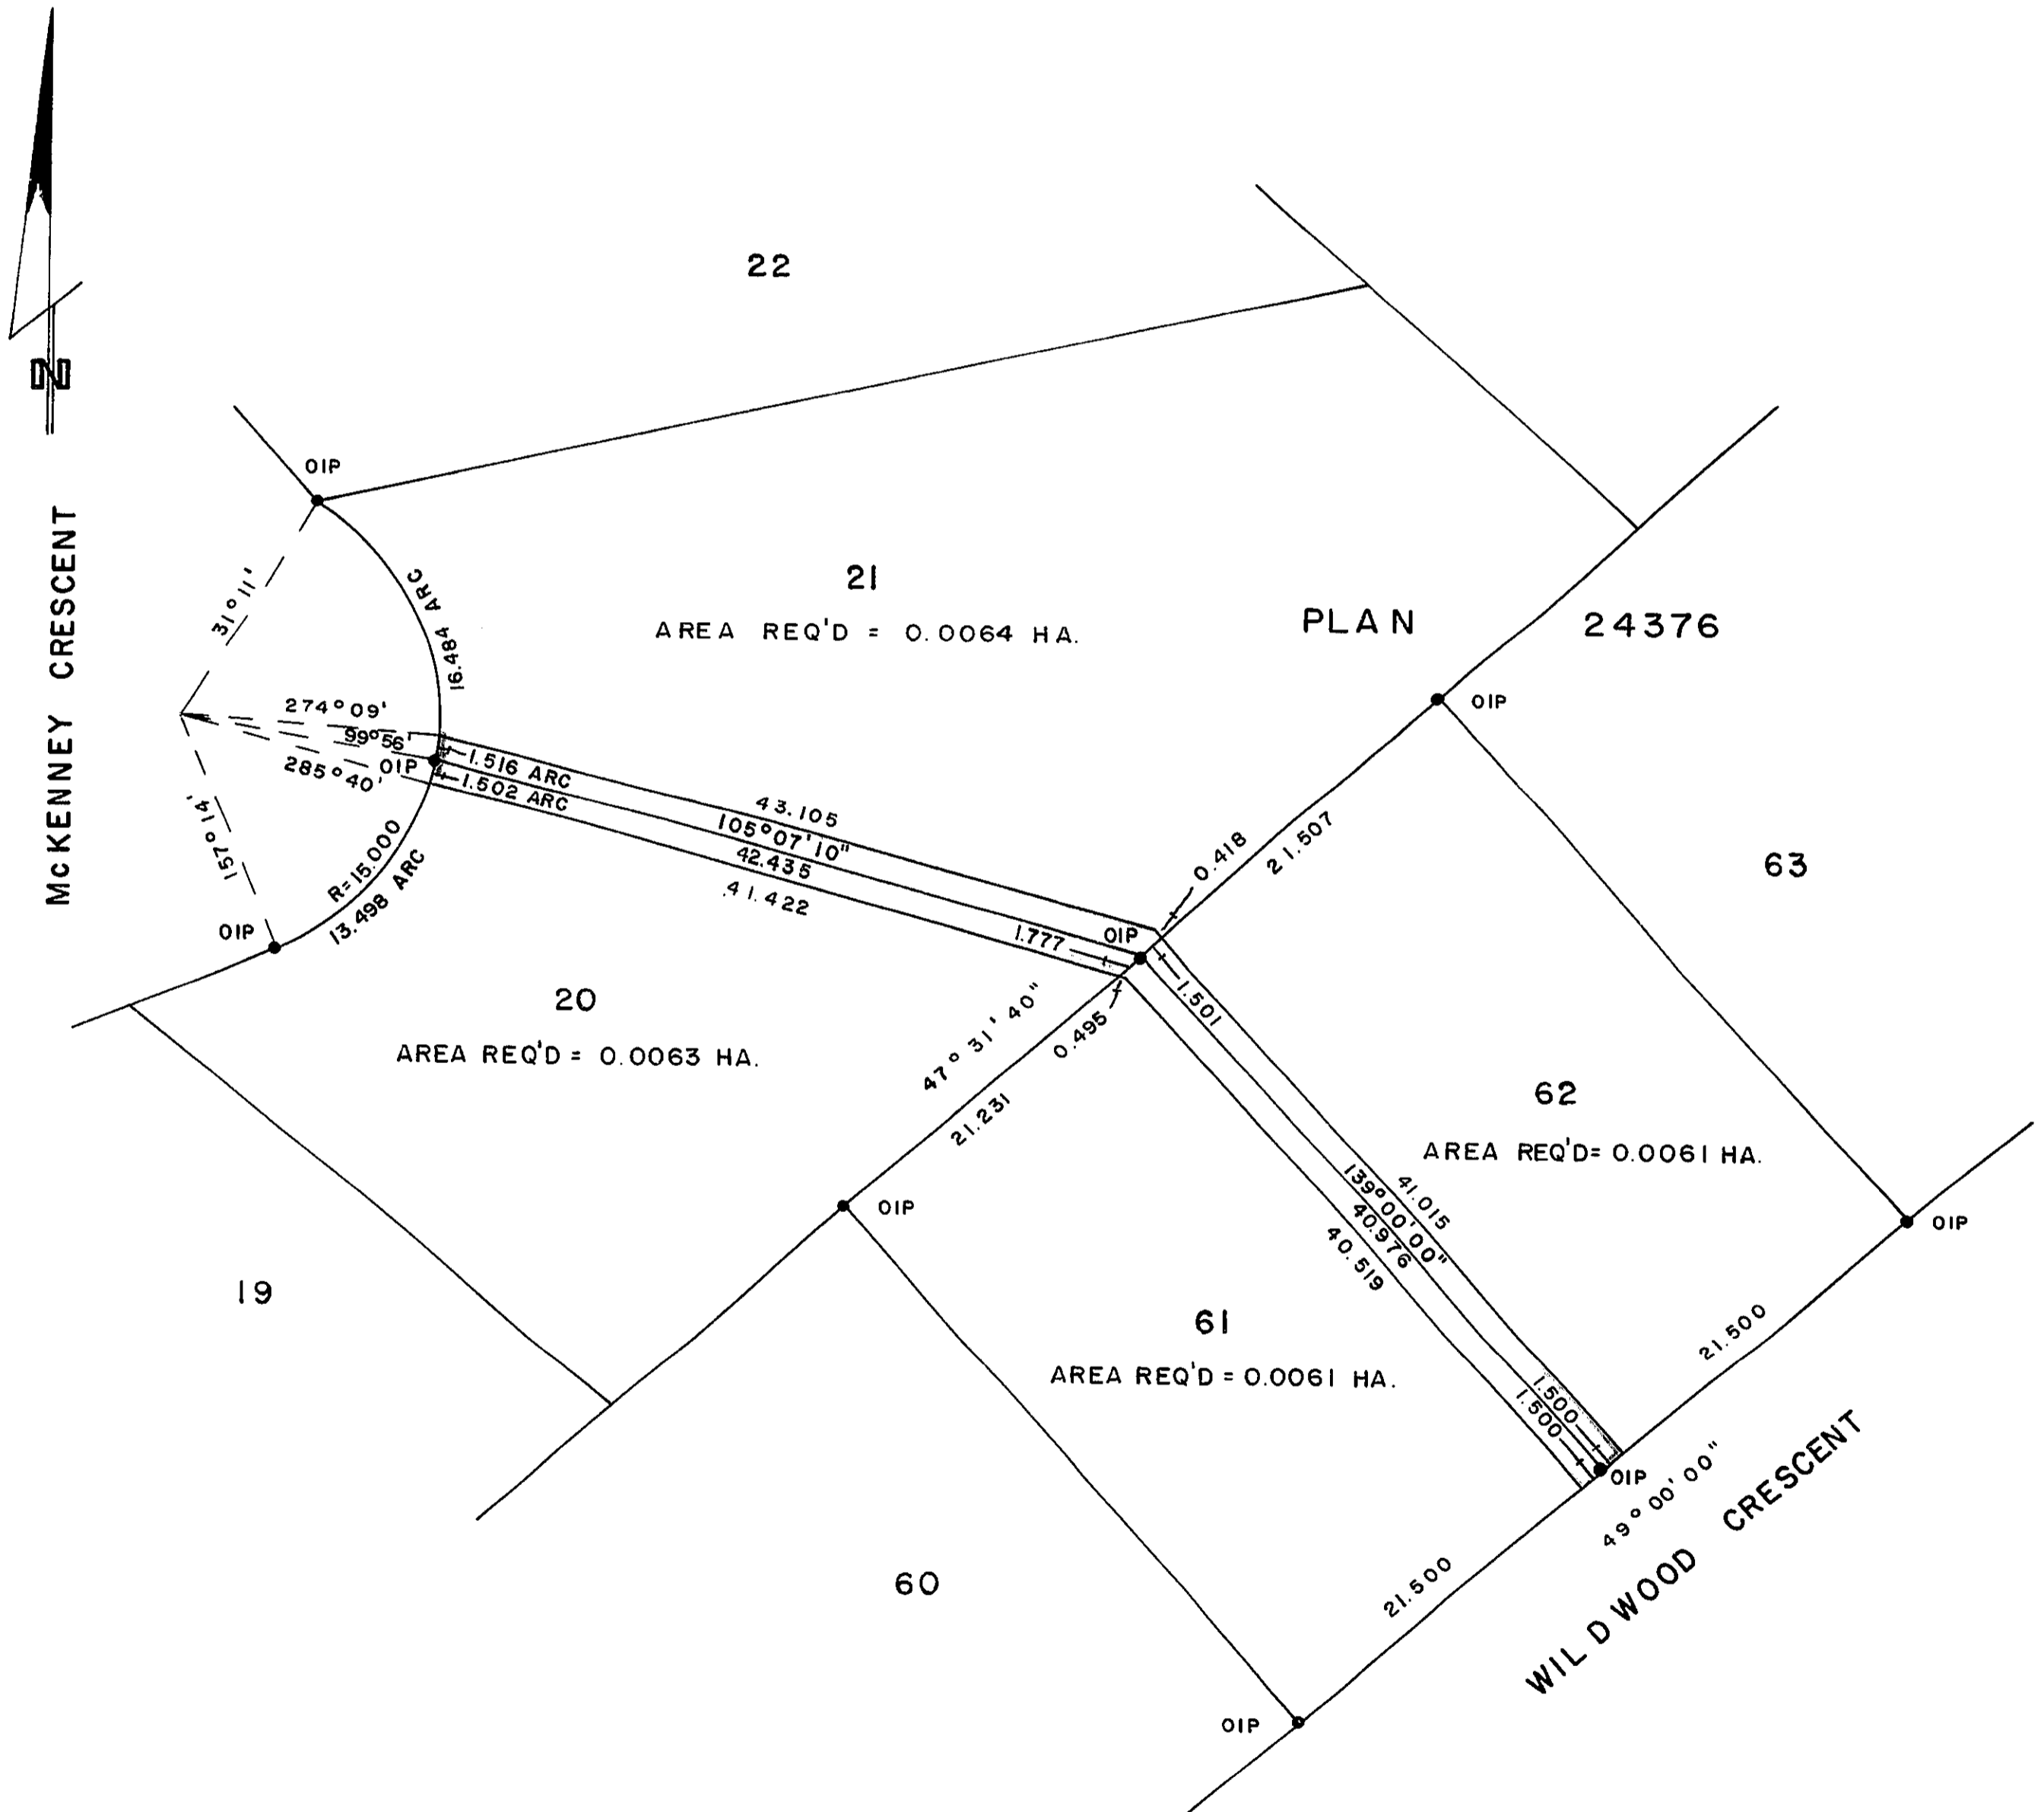

I, DONALD A. DUFFY of the City of Prince George, a British Columbia Land Surveyor, make oath and say that I was present at and did personally superintend the survey represented by this plan and that the survey and plan are correct. The said survey was completed on the 23 day of August, 1978.

[Signature]
 B.C.L.S.

Sworn before me this 30 day of August, 1978

[Signature]
 A Commissioner for taking Affidavits for British Columbia.

This plan lies within the Fraser-Fort George Regional District.