
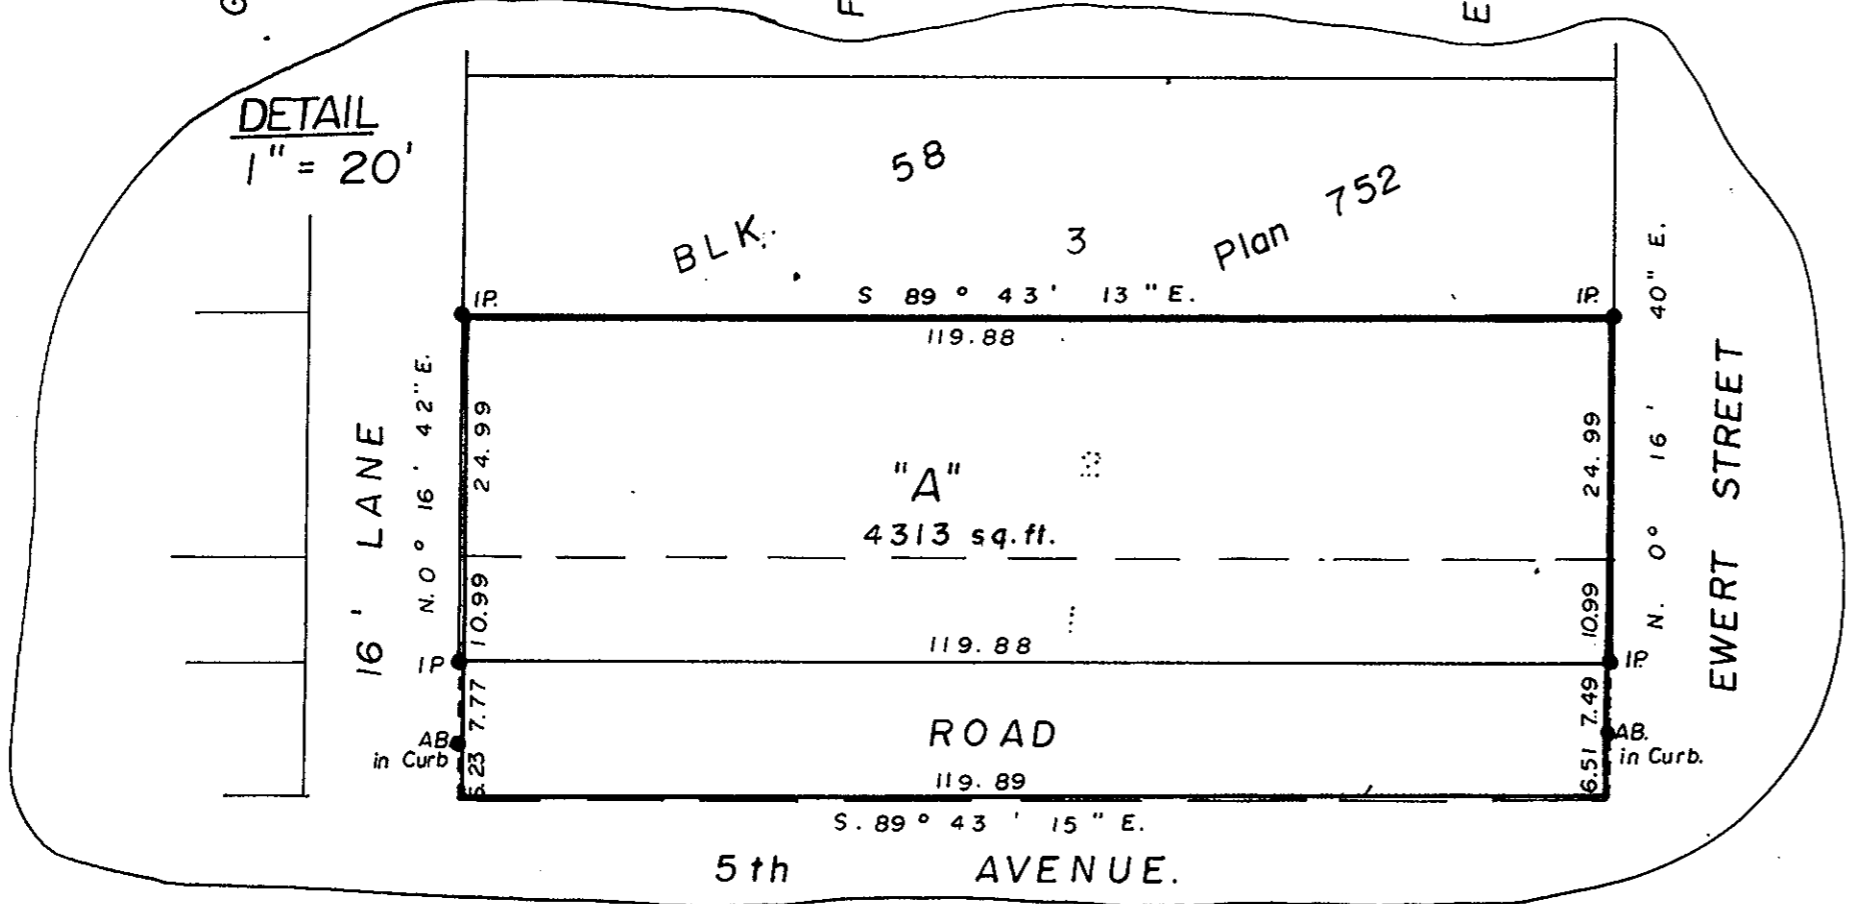


PLAN No 24385
 Deposited in the Land Registry Office at
 Prince George on the 11th day of OCT. 1978.

E. T. Schooley
 Registrar.

PLAN OF SUBDIVISION OF
 LOTS 1 and 2, BLOCK 58, PLAN 752,
 D.L. 937, CARIBOO DISTRICT.

Scale: 1" = 100'

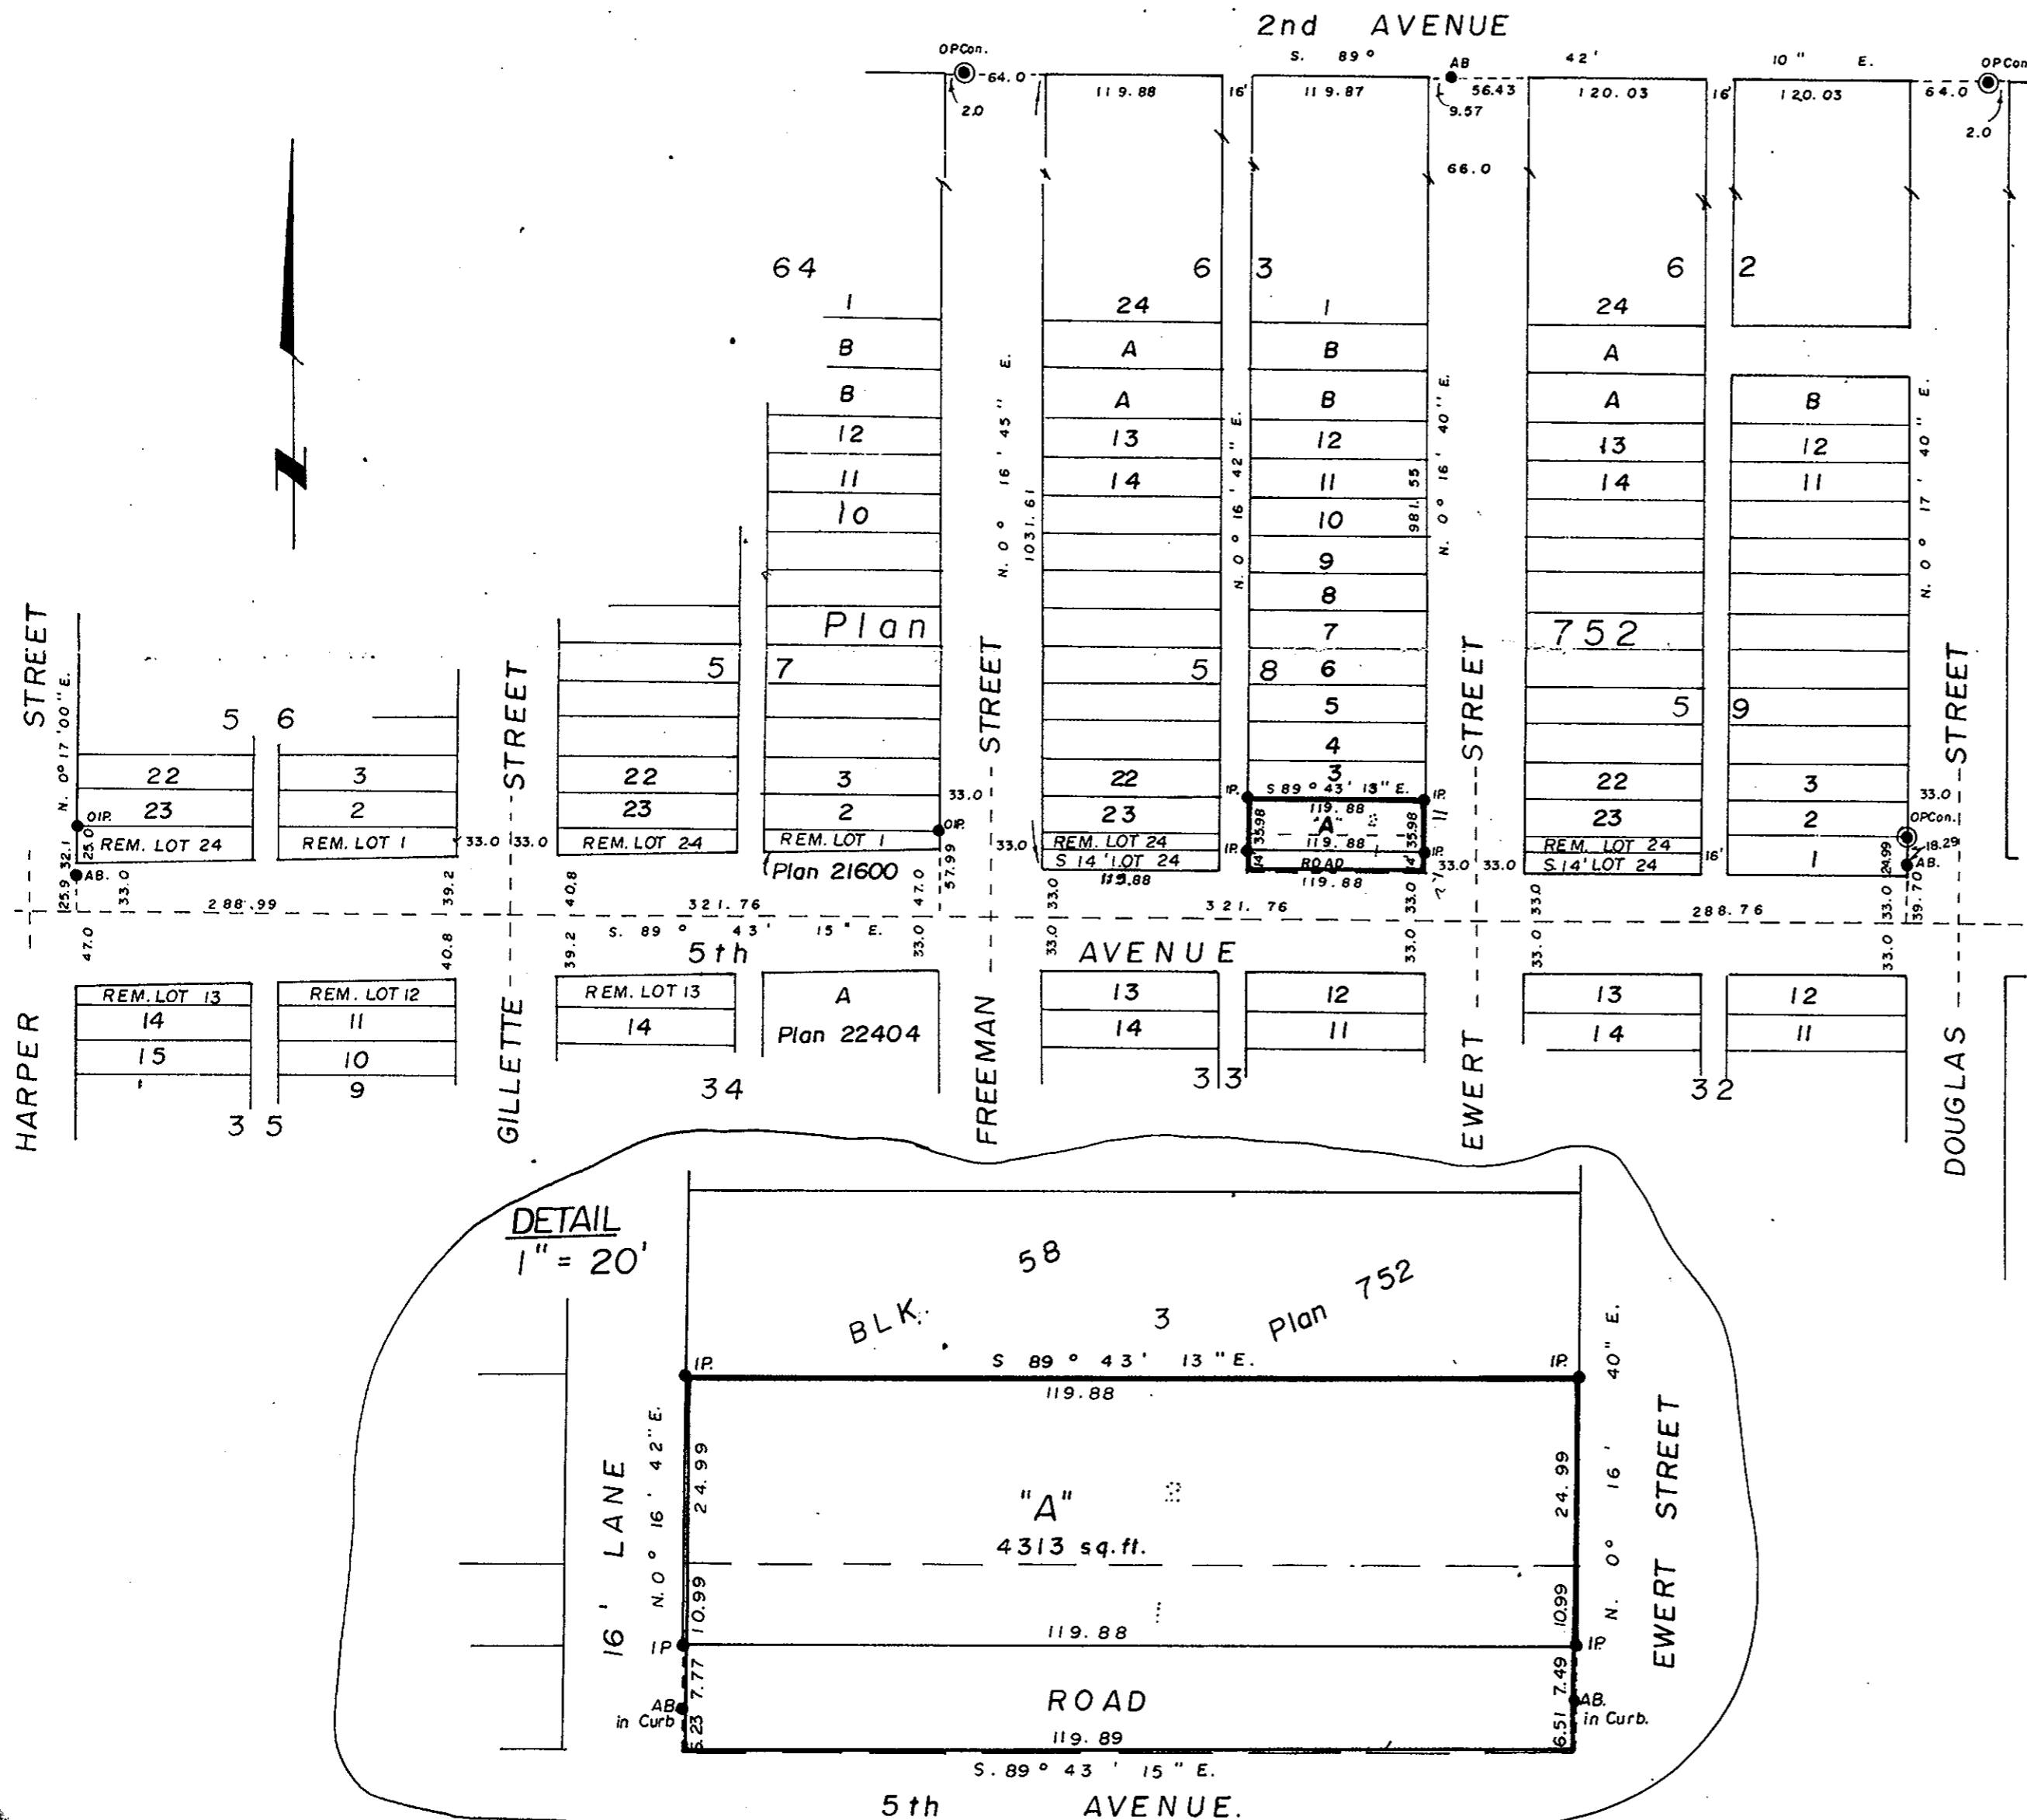

- Bearings are astronomic and are derived from Plan 21600.
- Pcon. Standard Concrete Post.
 - P Rock Standard Rock Post.
 - RP Standard Pipe Post.
 - I.P. Standard Iron Post.
 - P Wooden Post.
 - L.P. Lead Plug.
 - Denoting "Old"
 - WT. Denoting "Witness"
 - CIP Capped Iron Post
 - AB Aluminum Bolt in concrete.

I, V. Bartlett, of the City of Prince George British Columbia Land Surveyor, make oath and say that I was present at and did personally superintend the survey represented by this plan and that the survey and plan are correct. The said survey was completed on the 19th day of July, 1978.

V. Bartlett

Sworn before me at Prince George, this 20th day of July, 1978.

[Signature]
 A commissioner for taking affidavits for British Columbia.

Approved under the Land Registry Act on the 21st day of JULY 1978

E. E. Oshat
 Approving Officer

Reapproved Oct 5, 1978
E. E. Oshat

This plan lies within the ... Regional District.

The Seal of the City of Prince George was affixed hereto in the presence of:

Mayor *[Signature]*
 City Clerk *H. D. Buchanan*

McWilliam—Whyte—Goble & Associates
 B.C. LAND SURVEYORS
 PRINCE GEORGE | SMITHERS | KAMLOOPS
 REF No: 78099