

Plotted NK

PLAN NO. 24394

DEPOSITED IN THE LAND REGISTRY OFFICE AT PRINCE GEORGE THIS 13 DAY OF OCT 1978

E.T. Schooley REGISTRAR

Rem. S.E. 1/4 of S.E. 1/4

D.L. 632

PLAN

8342

PLAN OF SUBDIVISION OF PART OF LOT 3, PLAN 8342 D.L. 632 CARIBOO DISTRICT

SCALE: 1"=100'

BEARINGS ARE ASTRONOMIC DERIVED FROM PLAN 22632

●IP - STANDARD IRON POST

○ - DENOTING "OLD"

I, V. BARTELL, OF THE CITY OF PRINCE GEORGE BRITISH COLUMBIA LAND SURVEYOR, MAKE OATH AND SAY THAT I WAS PRESENT AT AND DID PERSONALLY SUPERINTEND THE SURVEY REPRESENTED BY THIS PLAN AND THAT THE SURVEY AND PLAN ARE CORRECT. THE SAID SURVEY WAS COMPLETED ON THE 21 DAY OF August 1978.

Victor Bartell V. BARTELL B.C.L.S.

SWORN BEFORE ME AT PRINCE GEORGE THIS 21 DAY OF August 1978

C. E. Oshott A COMMISSIONER FOR TAKING AFFIDAVITS FOR BRITISH COLUMBIA

APPROVED UNDER THE LAND REGISTRY ACT THIS 11th DAY OF OCT 1978

C. E. Oshott APPROVING OFFICER

THIS PLAN LIES WITHIN THE FRASER FORT GEORGE REGIONAL DISTRICT

TABOR LAKE HOLDINGS LTD


OWNER M. Williams SECRETARY

WITNESS J. Williams

Mc WILLIAM-WHYTE-GOBLE & ASSOCIATES B.C. LAND SURVEYORS PRINCE GEORGE-KAMLOOCS - SMITHERS

REF. NO. 78115

D.L. 632

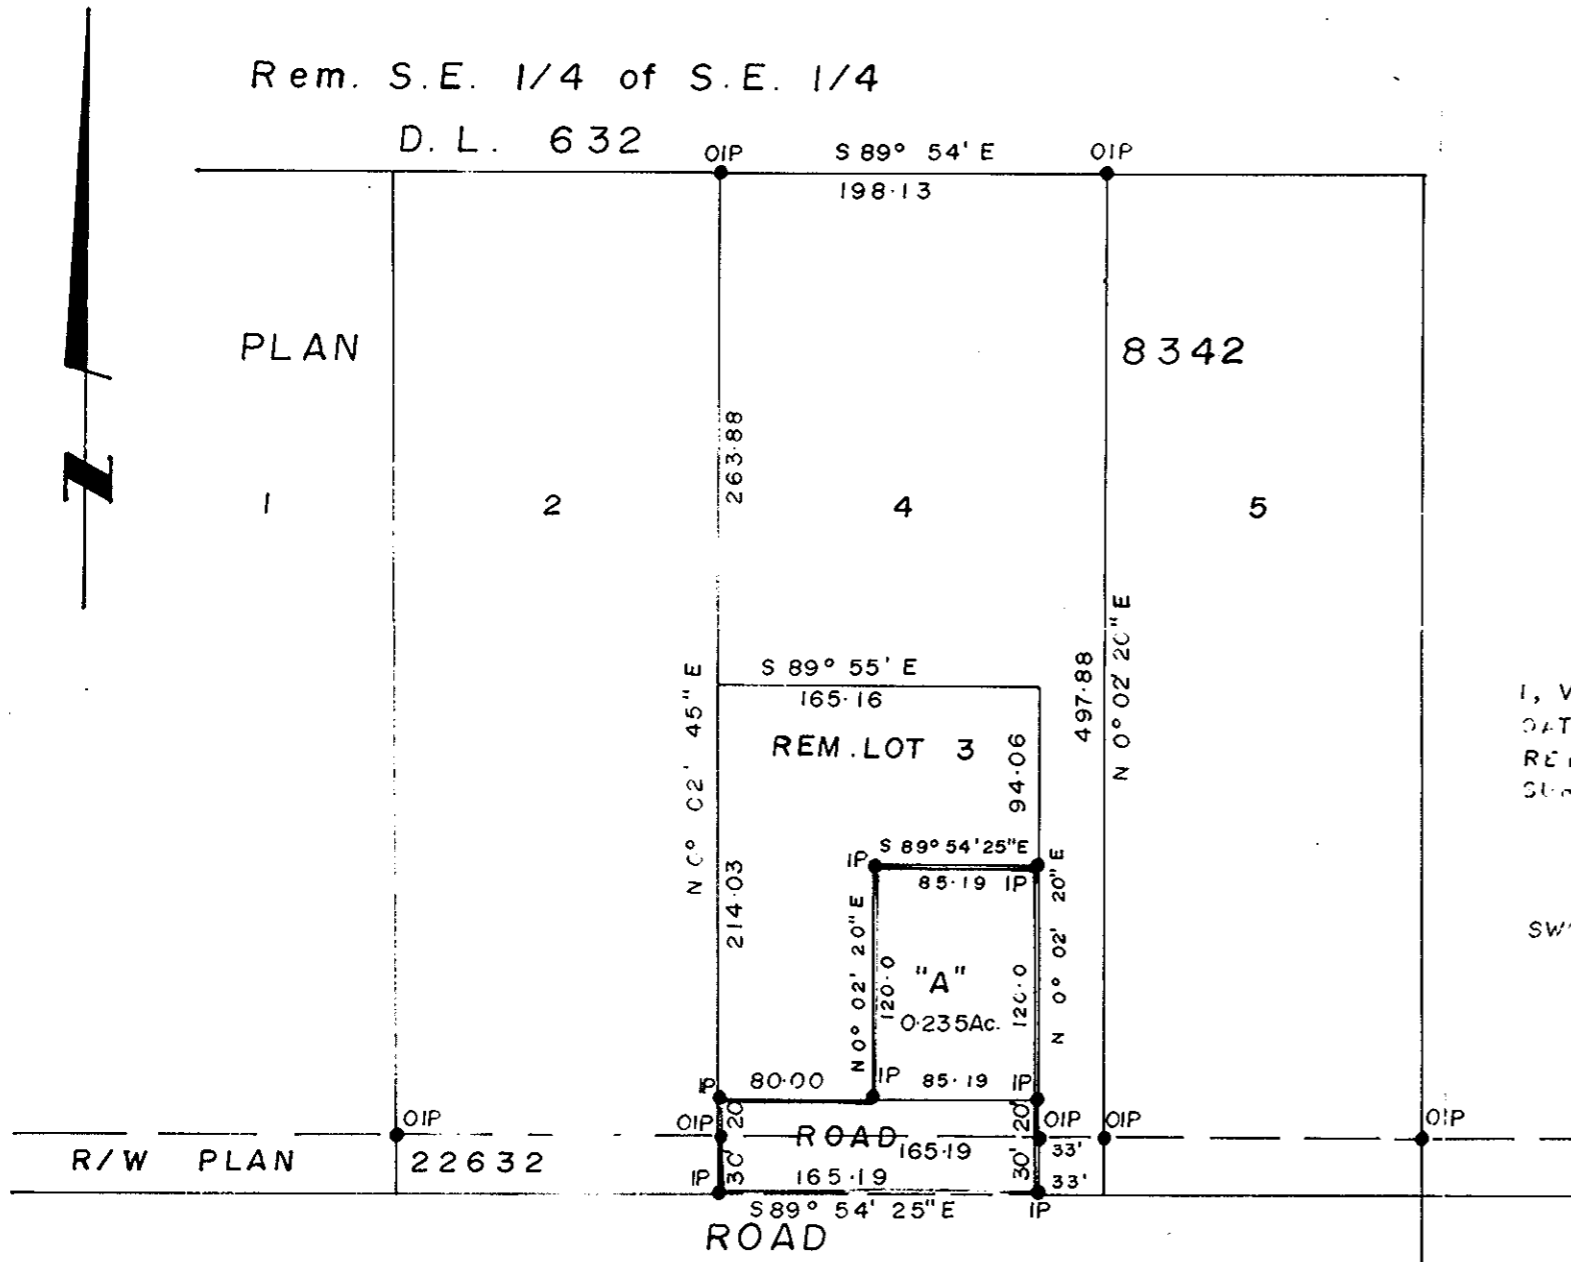

R/W PLAN

22632

D.L. BDY.

GISCOME ROAD

APPROVED AS TO DEDICATION OF ROAD CITY OF PRINCE GEORGE.

D.L. 1543

H. Moffat S.W. Buchanan

PLAN 10737