

26-FF

PLAN OF EASEMENT IN  
 LOT 4, PLAN 23776, and LOT B, PLAN 16904,  
 DISTRICT LOT 1544, CARIBOO DISTRICT.

SCALE: 1" = 100'


PLAN NO. 24400

DEPOSITED IN THE LAND REGISTRY OFFICE AT  
 PRINCE GEORGE THIS 17 DAY OF OCT 1978

E. J. Schooley  
 REGISTRAR

D. L. 1543

BLACKBURN ROAD

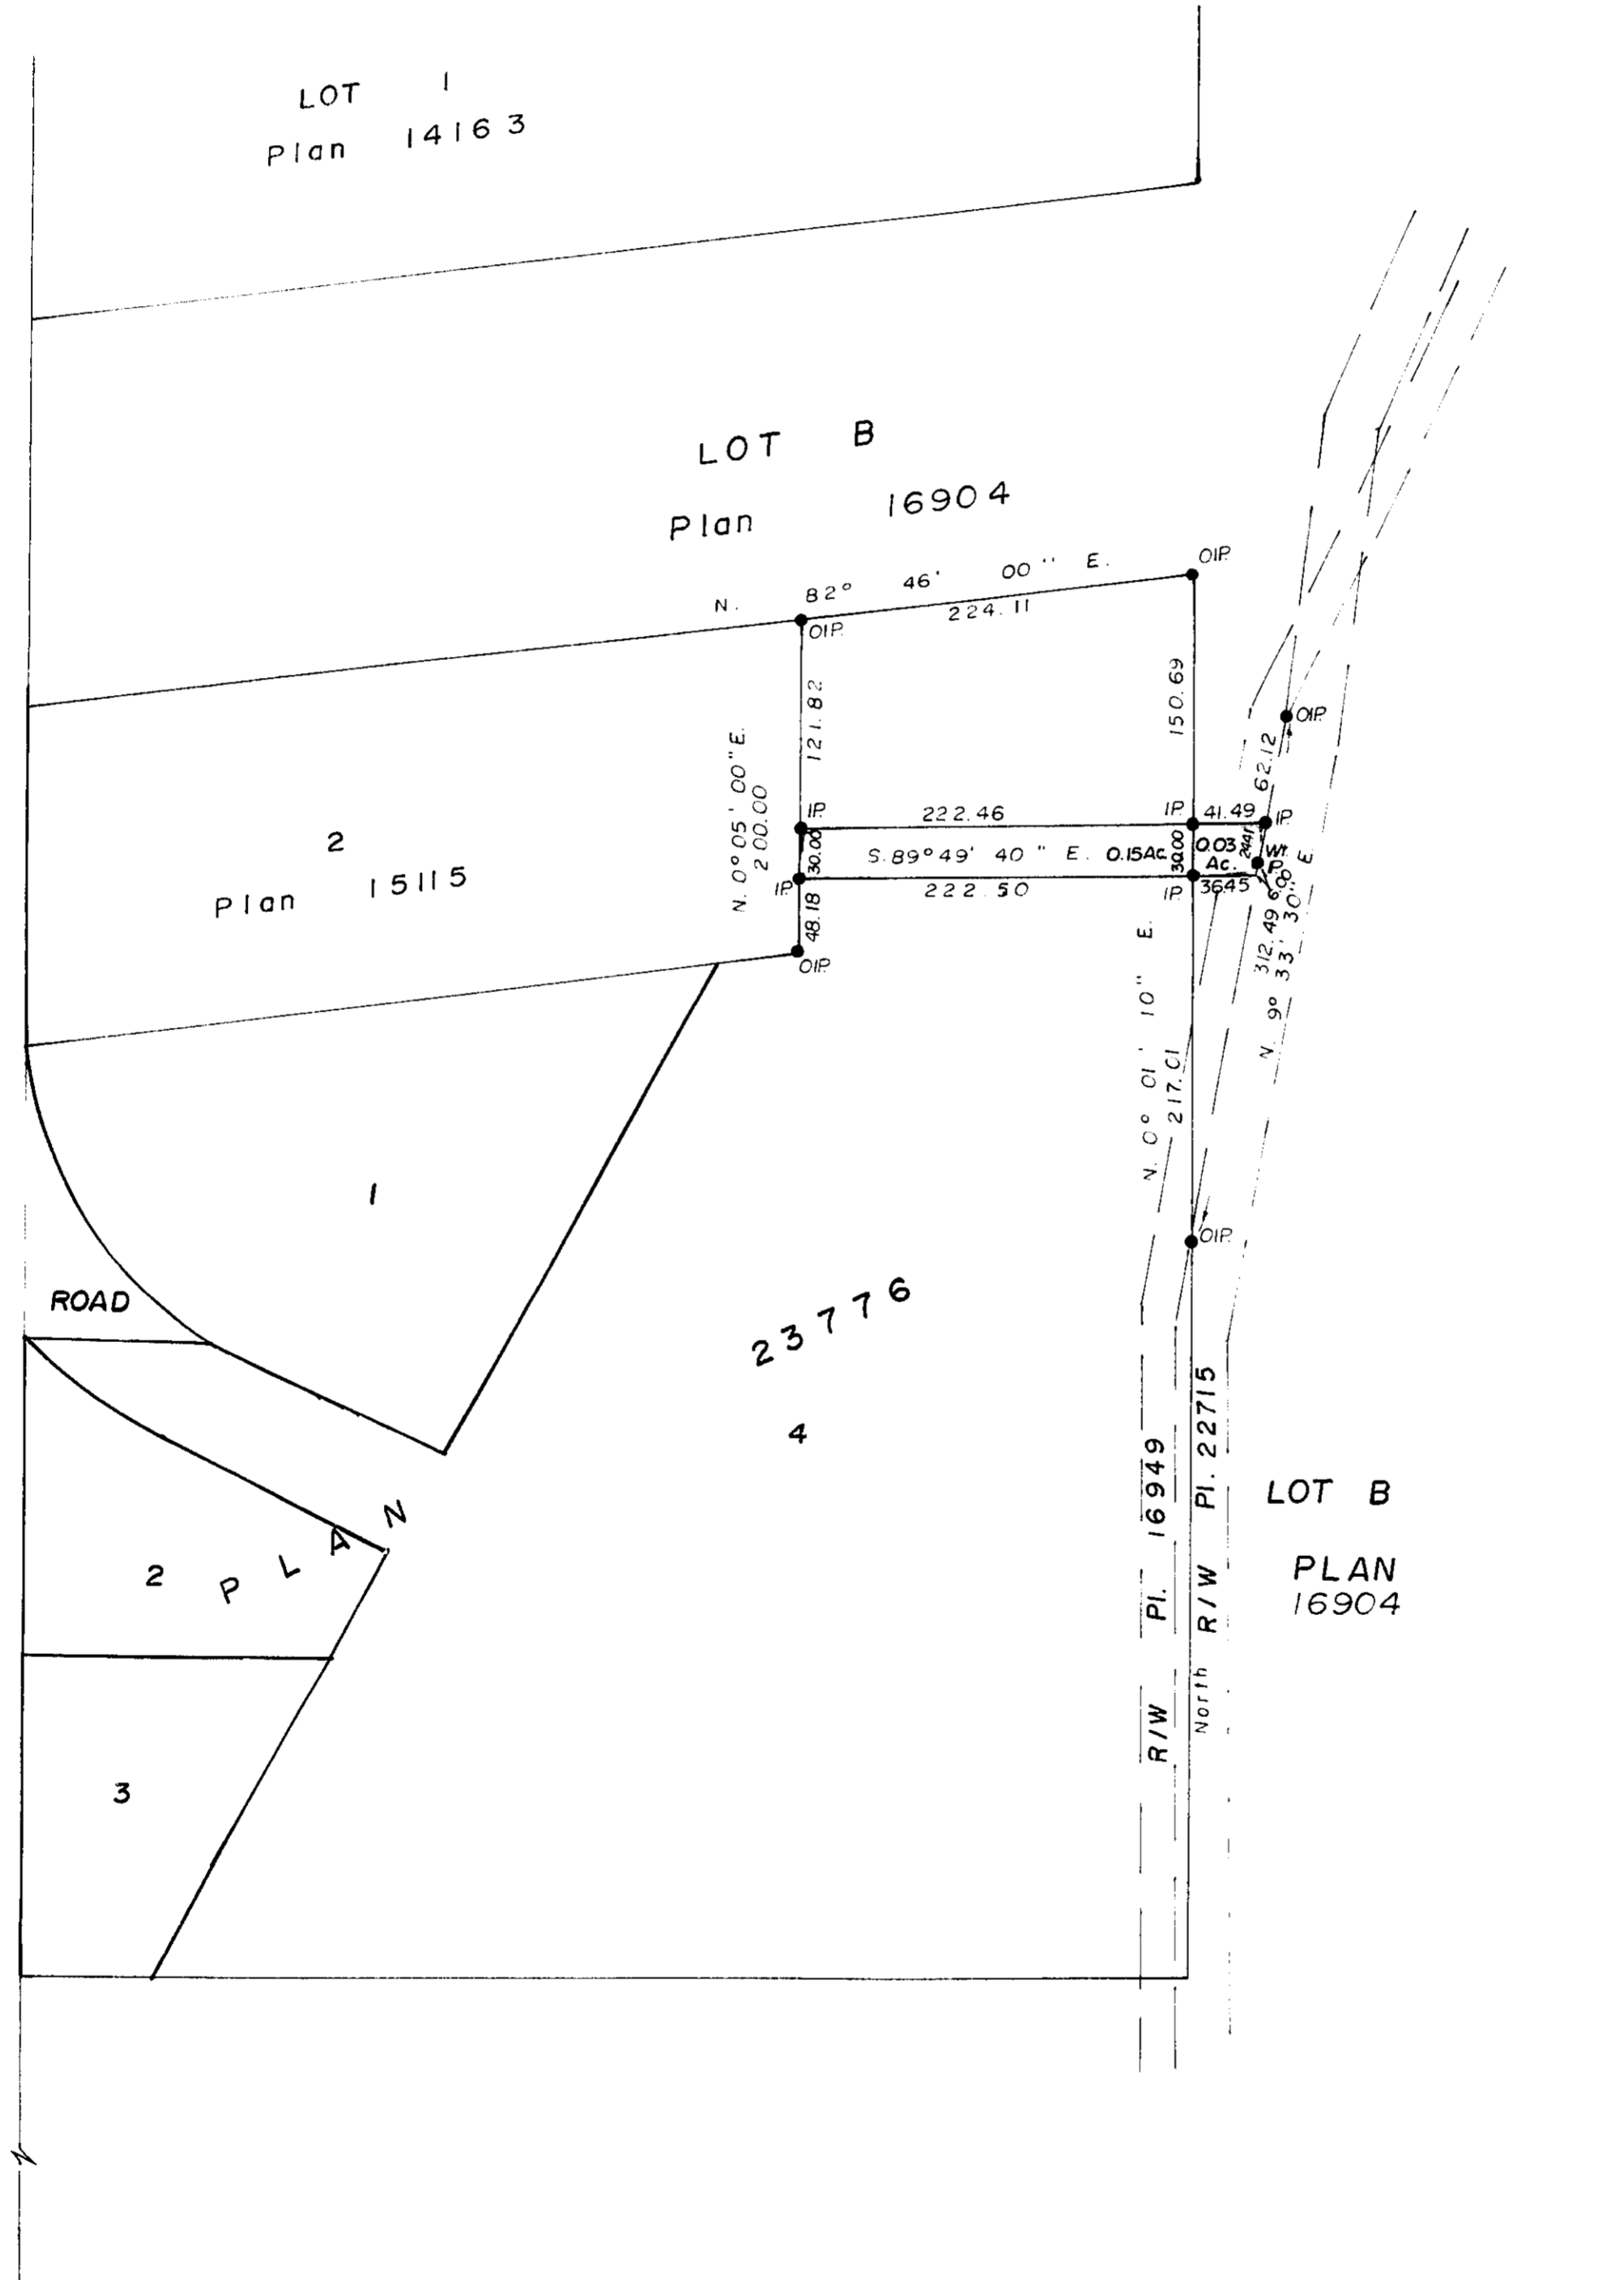

BOOK OF REFERENCE	
DESCRIPTION	AREA
Lot 4, Plan 23776	0.15 Ac
Lot B, Plan 16904	0.03 Ac

BEARINGS ARE ASTRONOMIC DERIVED FROM  
 PLAN 16904.

● I.P. STANDARD IRON POST.  
 ○ DENOTES "OLD"

I, D. KEOWN, OF THE CITY OF PRINCE GEORGE,  
 BRITISH COLUMBIA LAND SURVEYOR MAKE OATH  
 AND SAY THAT I WAS PRESENT AT AND DID  
 PERSONALLY SUPERINTEND THE SURVEY  
 REPRESENTED BY THIS PLAN AND THAT THE  
 SURVEY AND PLAN ARE CORRECT.  
 THE SAID SURVEY WAS COMPLETED ON  
 THE 17<sup>th</sup> DAY OF July 1976.

*D. Keown*  
 D. KEOWN, B.C.L.S.

SWORN BEFORE ME AT PRINCE GEORGE  
 THIS 19 DAY OF July 1976

*[Signature]*  
 A COMMISSIONER FOR TAKING AFFIDAVITS  
 FOR BRITISH COLUMBIA.

THIS PLAN LIES WITHIN THE  
 FRASER FORT-GEORGE REGIONAL DISTRICT

McWILLIAM, WHYTE, GOBLE, & ASSOCIATES,  
 R.C. LAND SURVEYORS,  
 PRINCE GEORGE - KAMLOOPS - SMITHERS

REF. NO. 76075

D.L. 1544