

BRITISH COLUMBIA HYDRO AND POWER AUTHORITY

(WILLISTON-TELKWA TRANSMISSION LINE)

PLAN OF RIGHT-OF-WAY THROUGH  
S.W. 1/4 DISTRICT LOT 2007  
CARIBOO DISTRICT - BRITISH COLUMBIA

SCALE: 1" = 400'


NOTE: Bearings are astronomic, derived from Polaris observations and are referred to the meridian through the west boundary of D.L. 1566.

LEGEND: • OIP denotes an old iron pin found.  
• IP denotes an iron pin set.  
BT denotes bearing tree.

PLAN No. 4400

Deposited in the Land Registry Office at Prince George, B.C. this 18 day of Oct., 1978

Registrar E.J. Schooley

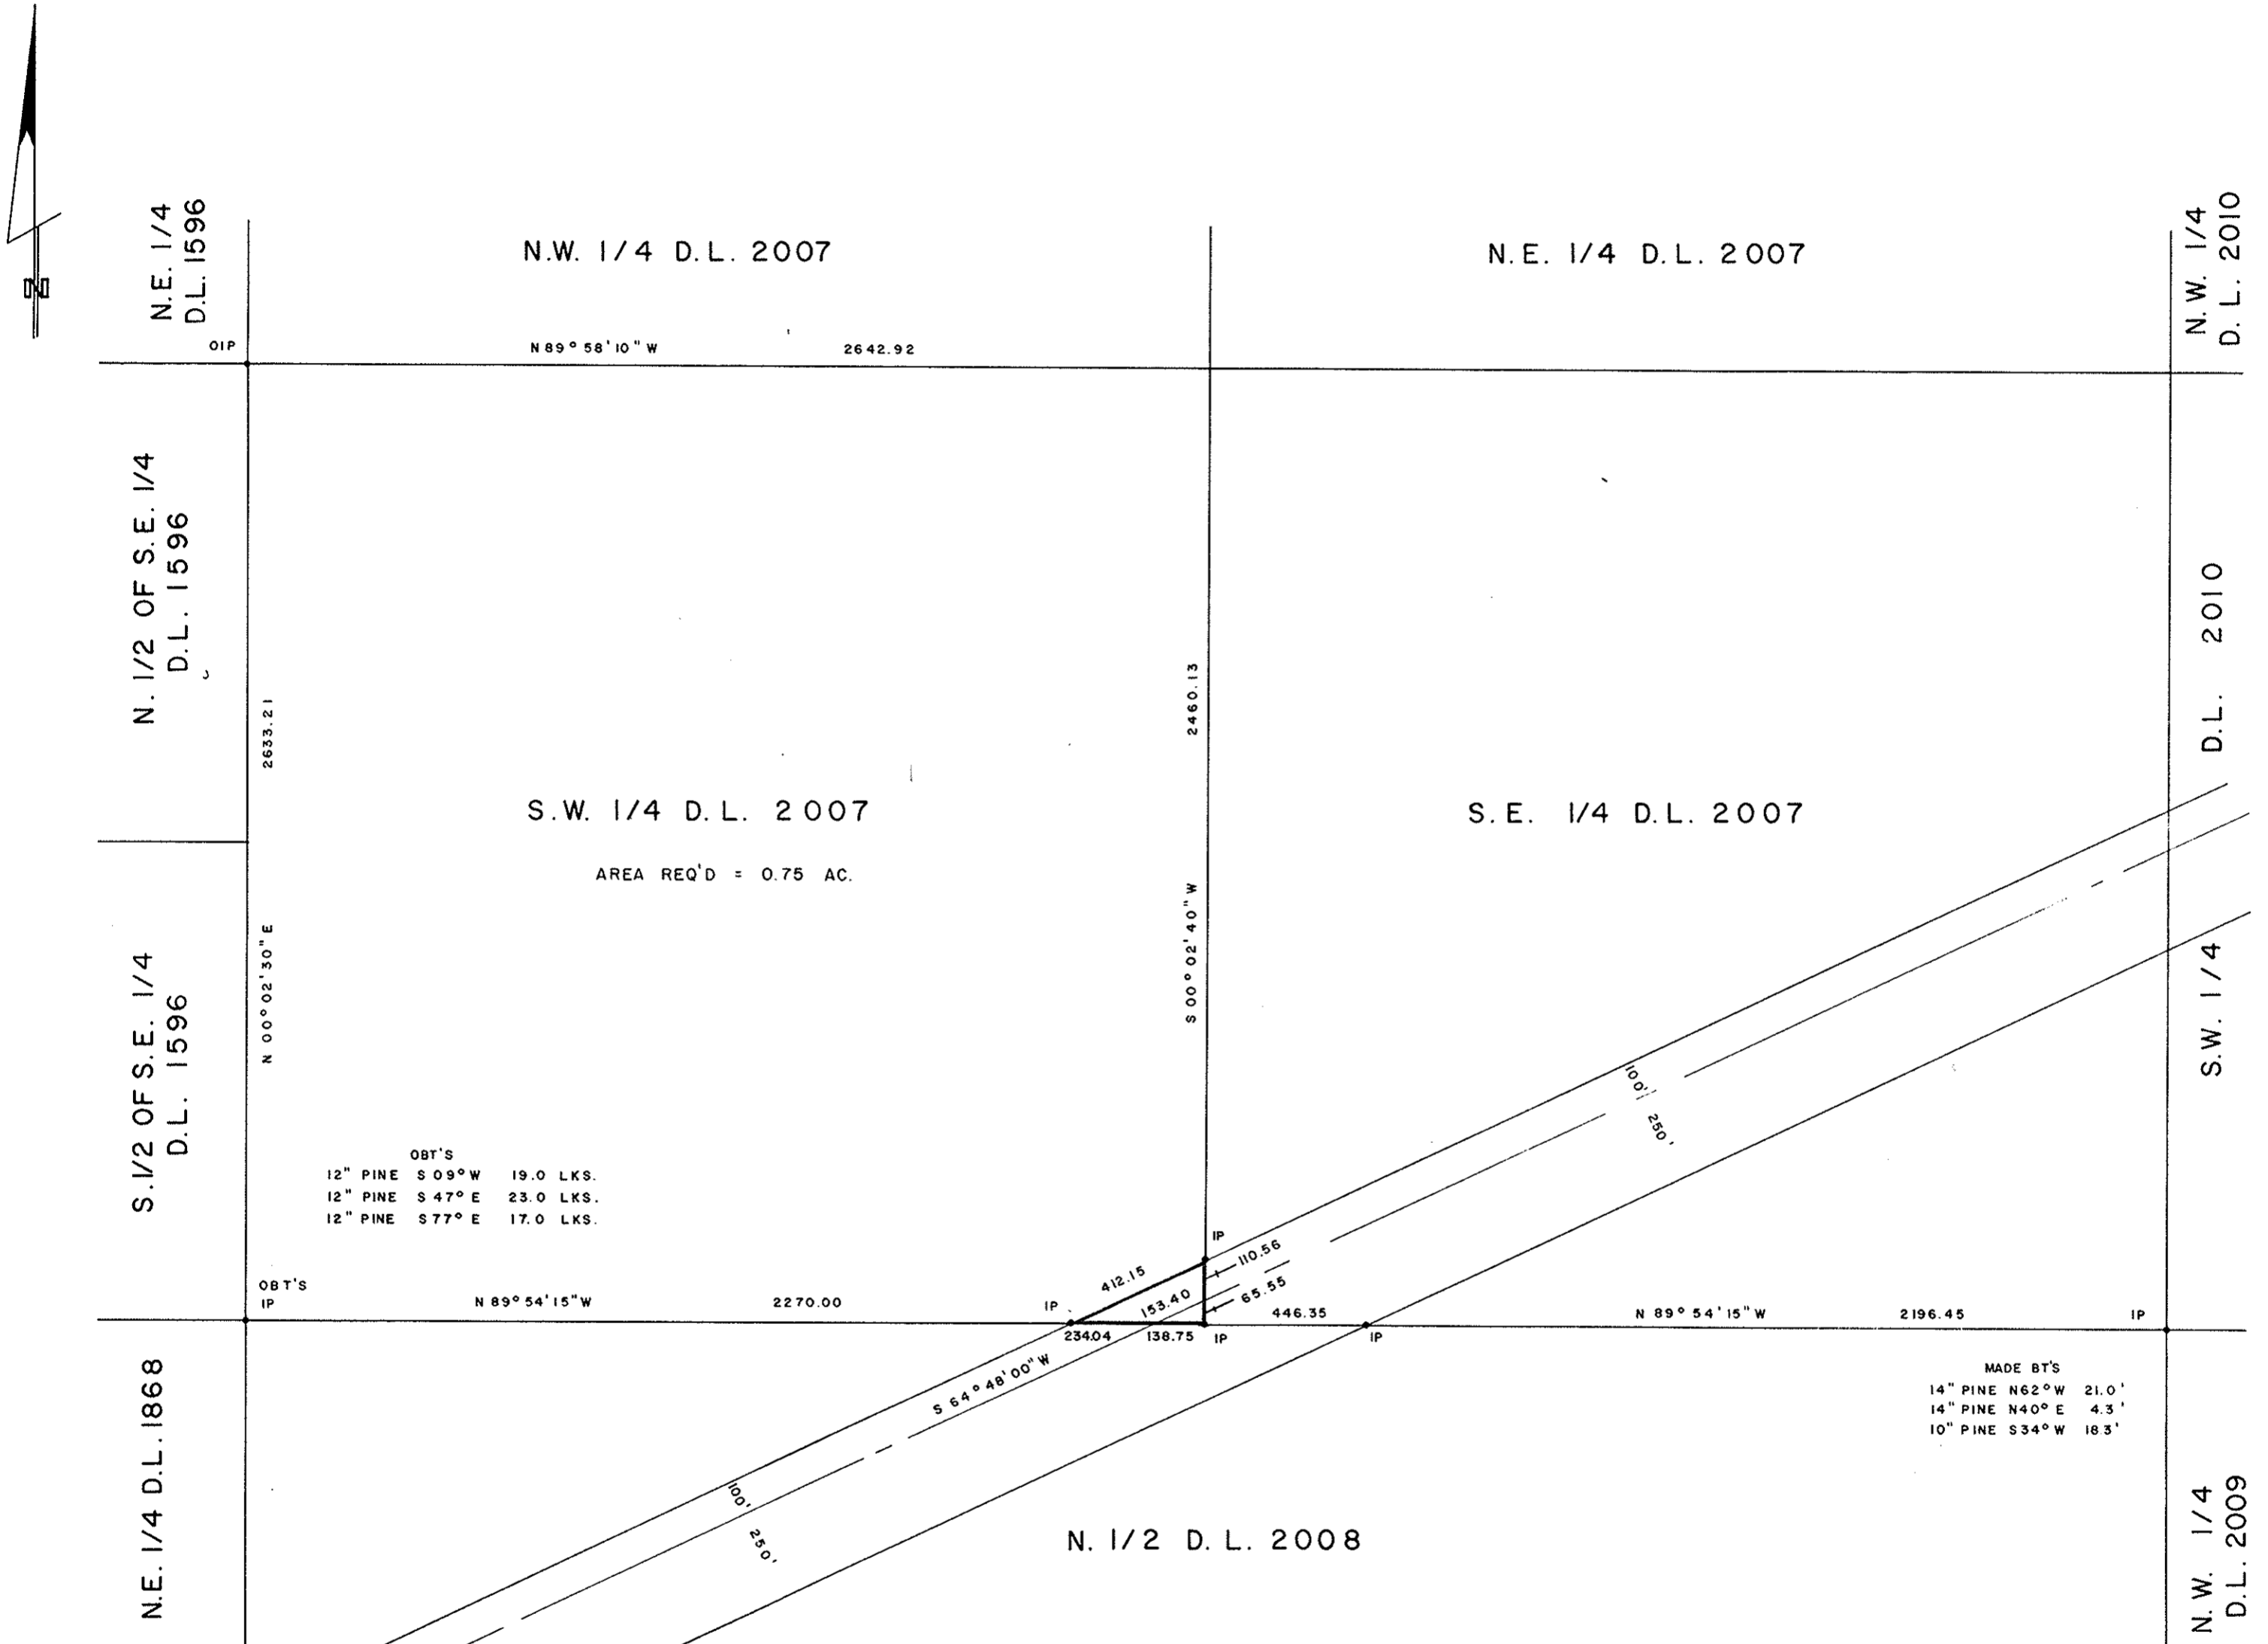

I, DONALD A. DUFFY of the City of Prince George, a British Columbia Land Surveyor, make oath and say that I was present at and did personally superintend the survey represented by this plan and that the survey and plan are correct. The said survey was completed on the 8th day of September, 1978.

*[Signature]*  
B.C.L.S.

Sworn before me this 19 day of SEPT., 1978

*[Signature]*  
A Commissioner for taking Affidavits for British Columbia.

This plan lies within the Fraser-Fort George Regional District.

W. D. USHER & ASSOCIATES  
LAND SURVEYORS  
PRINCE GEORGE - B.C.  
JU 8375 C