

PLAN OF SUBDIVISION OF
 LOT 14, BLOCK 1, PLAN 5566
 DISTRICT LOT 777
 CARIBOO DISTRICT - BRITISH COLUMBIA

SCALE: 1" = 50'


NOTE: Bearings are astronomic, derived from the south boundary of Lot B, Plan 22633.

LEGEND: • OIP denotes an old iron pin found.
 • IP denotes an iron pin set.
 WT denotes witness.

PLAN N^o 24406

Deposited in the Land Registry Office at Prince George, B.C. this 19 day of OCT., 1978

Registrar E.T. Schooley

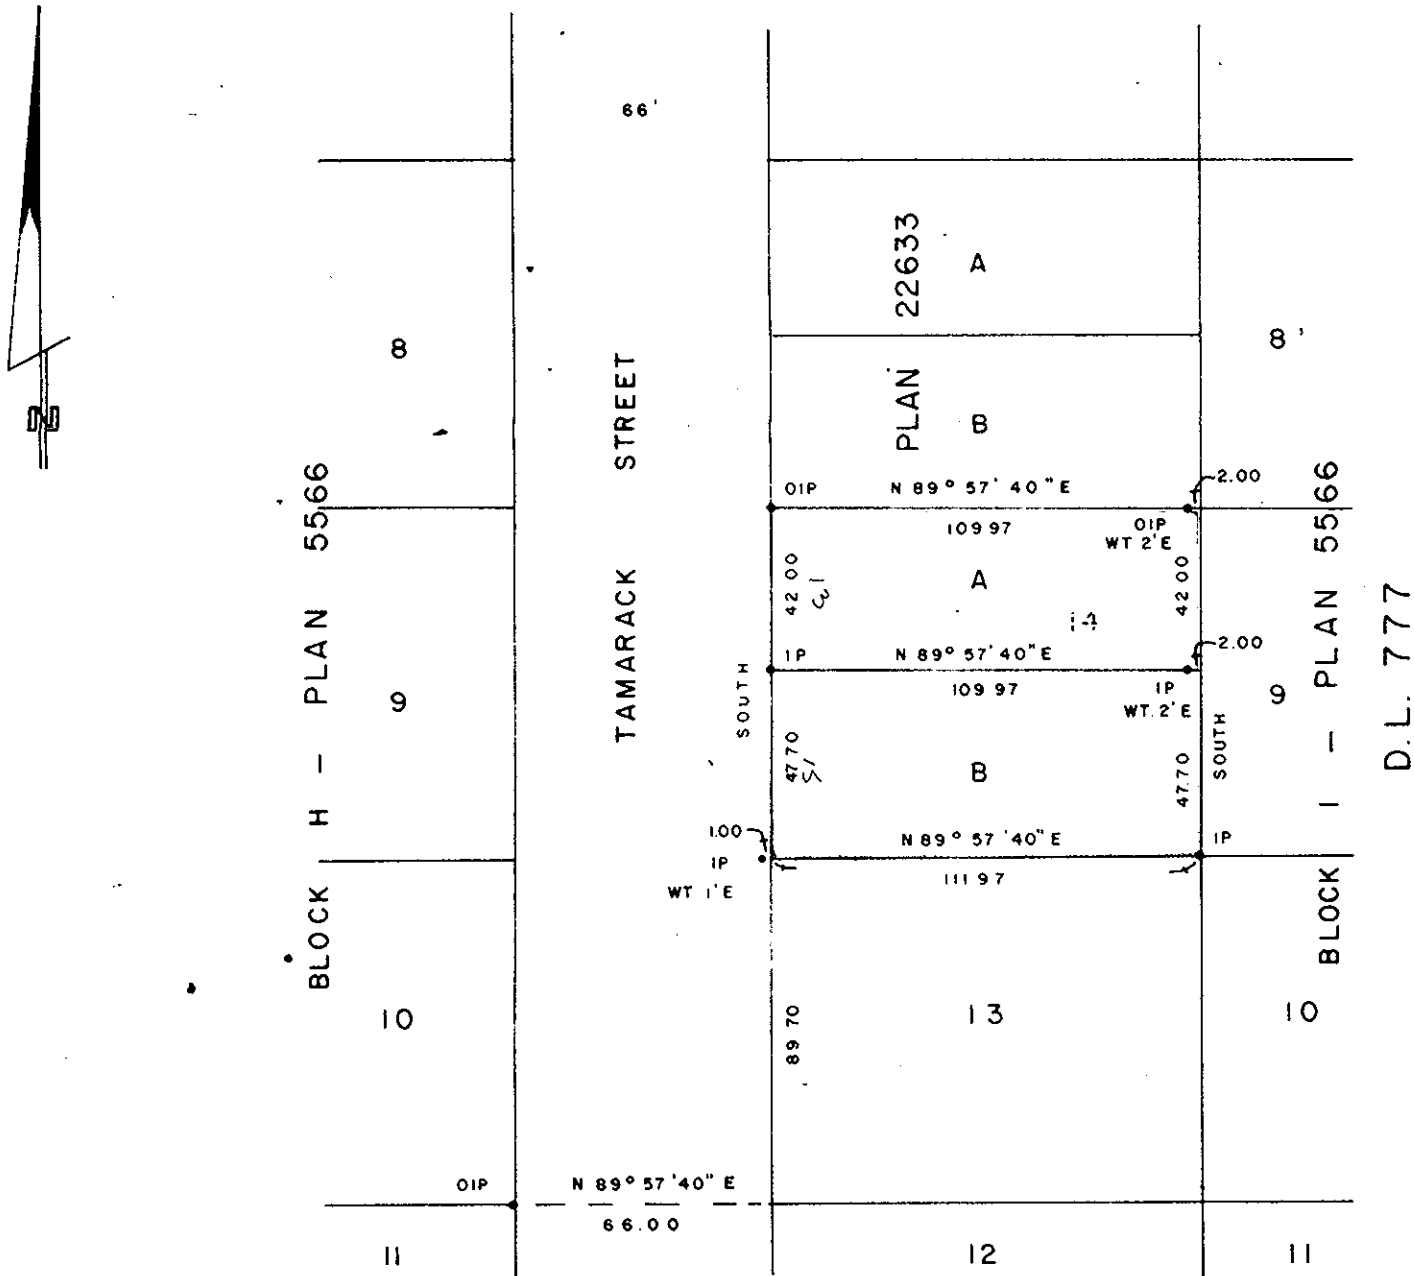

INLAND TRUST AND SAVINGS CORPORATION LIMITED

I, DONALD A. DUFFY of the City of Prince George, a British Columbia Land Surveyor, make oath and say that I was present at and did personally superintend the survey represented by this plan and that the survey and plan are correct. The said survey was completed on the 5 day of OCT., 1978

[Signature]
 B.C.L.S.

Sworn before me this 5 day of OCTOBER, 1978

A Commissioner for taking Affidavits for British Columbia.

[Signature]
 PRESIDENT

[Signature]
 MORTGAGE MGR

Owner Mahinder Singh Dhillon

Witness *[Signature]*

Approved under the Land Registry Act this 5 day of OCT., 1978

[Signature]
 Approving Officer, City of Prince George

This plan lies within the Fraser-Fort George Regional District.