

PLAN OF RIGHT-OF-WAY THROUGH
 LOT A - PLAN 24451
 DISTRICT LOT 343
 CARIBOO DISTRICT - BRITISH COLUMBIA

PLAN N^o **24452**


SCALE: 1" = 100'

Deposited in the Land Registry
 Office at Prince George, B.C. this
 --16 day of --Nov., 1978

NOTE: Bearings are astronomic, derived from
 the Northwestern Boundary of lane
 shown on Plan 24451.

Registrar E.T. Schooley

LEGEND: • OIP denotes an old iron pin found.
 • IP denotes an iron pin placed on this survey.

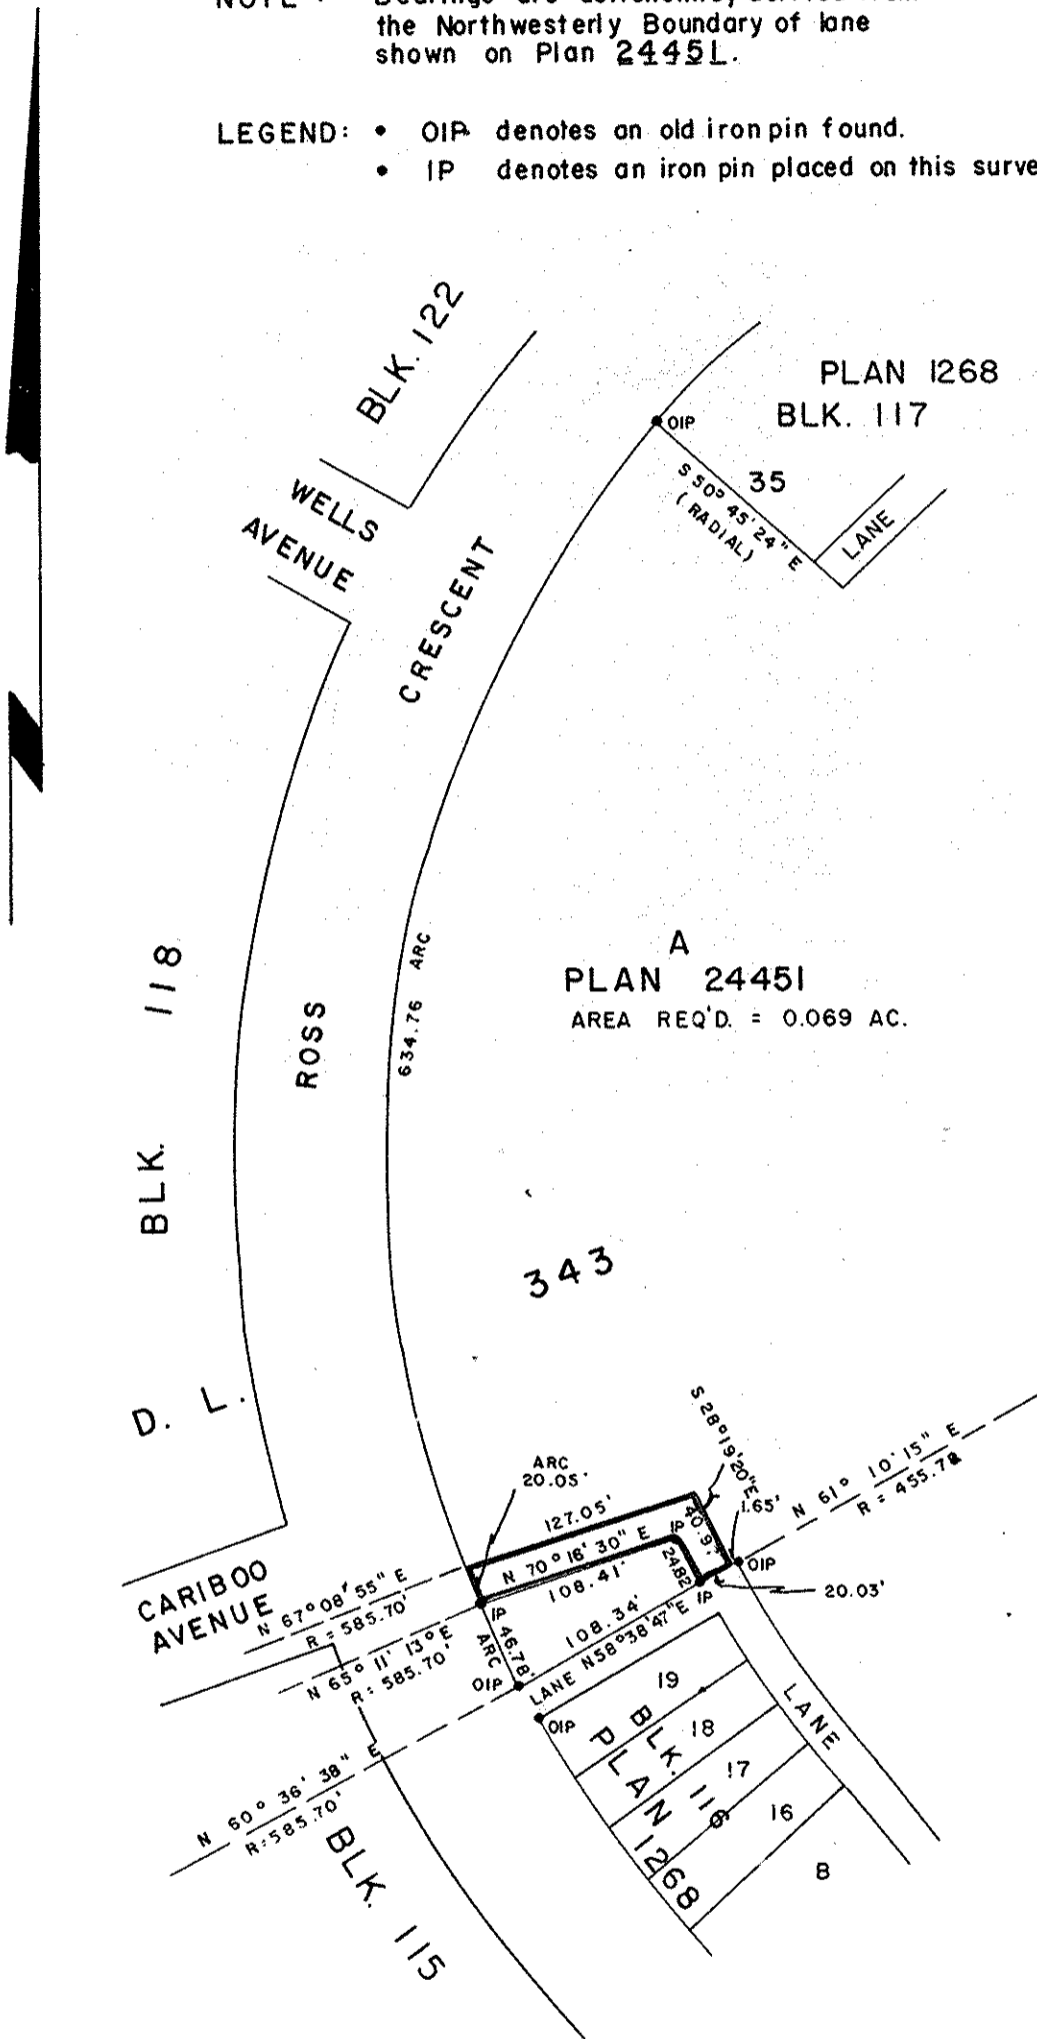

I, DONALD A. DUFFY of the City of Prince George,
 a British Columbia Land Surveyor, make oath and say
 that I was present at and did personally superintend
 the survey represented by this plan and that the survey
 and plan are correct. The said survey was completed
 on the 26 day of July, 1978

[Signature]
 B.C.L.S.

Sworn before me this 26
 day of July, 1978

[Signature]
 A Commissioner for taking Affidavits
 for British Columbia.

The Board of School Trustees of
 School District No. 57 (Prince George)

[Signature]
 Chairman

[Signature]
 Secretary-Treasurer

This plan lies within the Fraser-Fort George
 Regional District.