


PLAN NO. 24467
DEPOSITED IN THE LAND REGISTRY OFFICE AT
PRINCE GEORGE ON THE 21 DAY OF Nov 1978.

F.I. SCHROLEY
REGISTRAR

D.L. 482

D.L. 1530

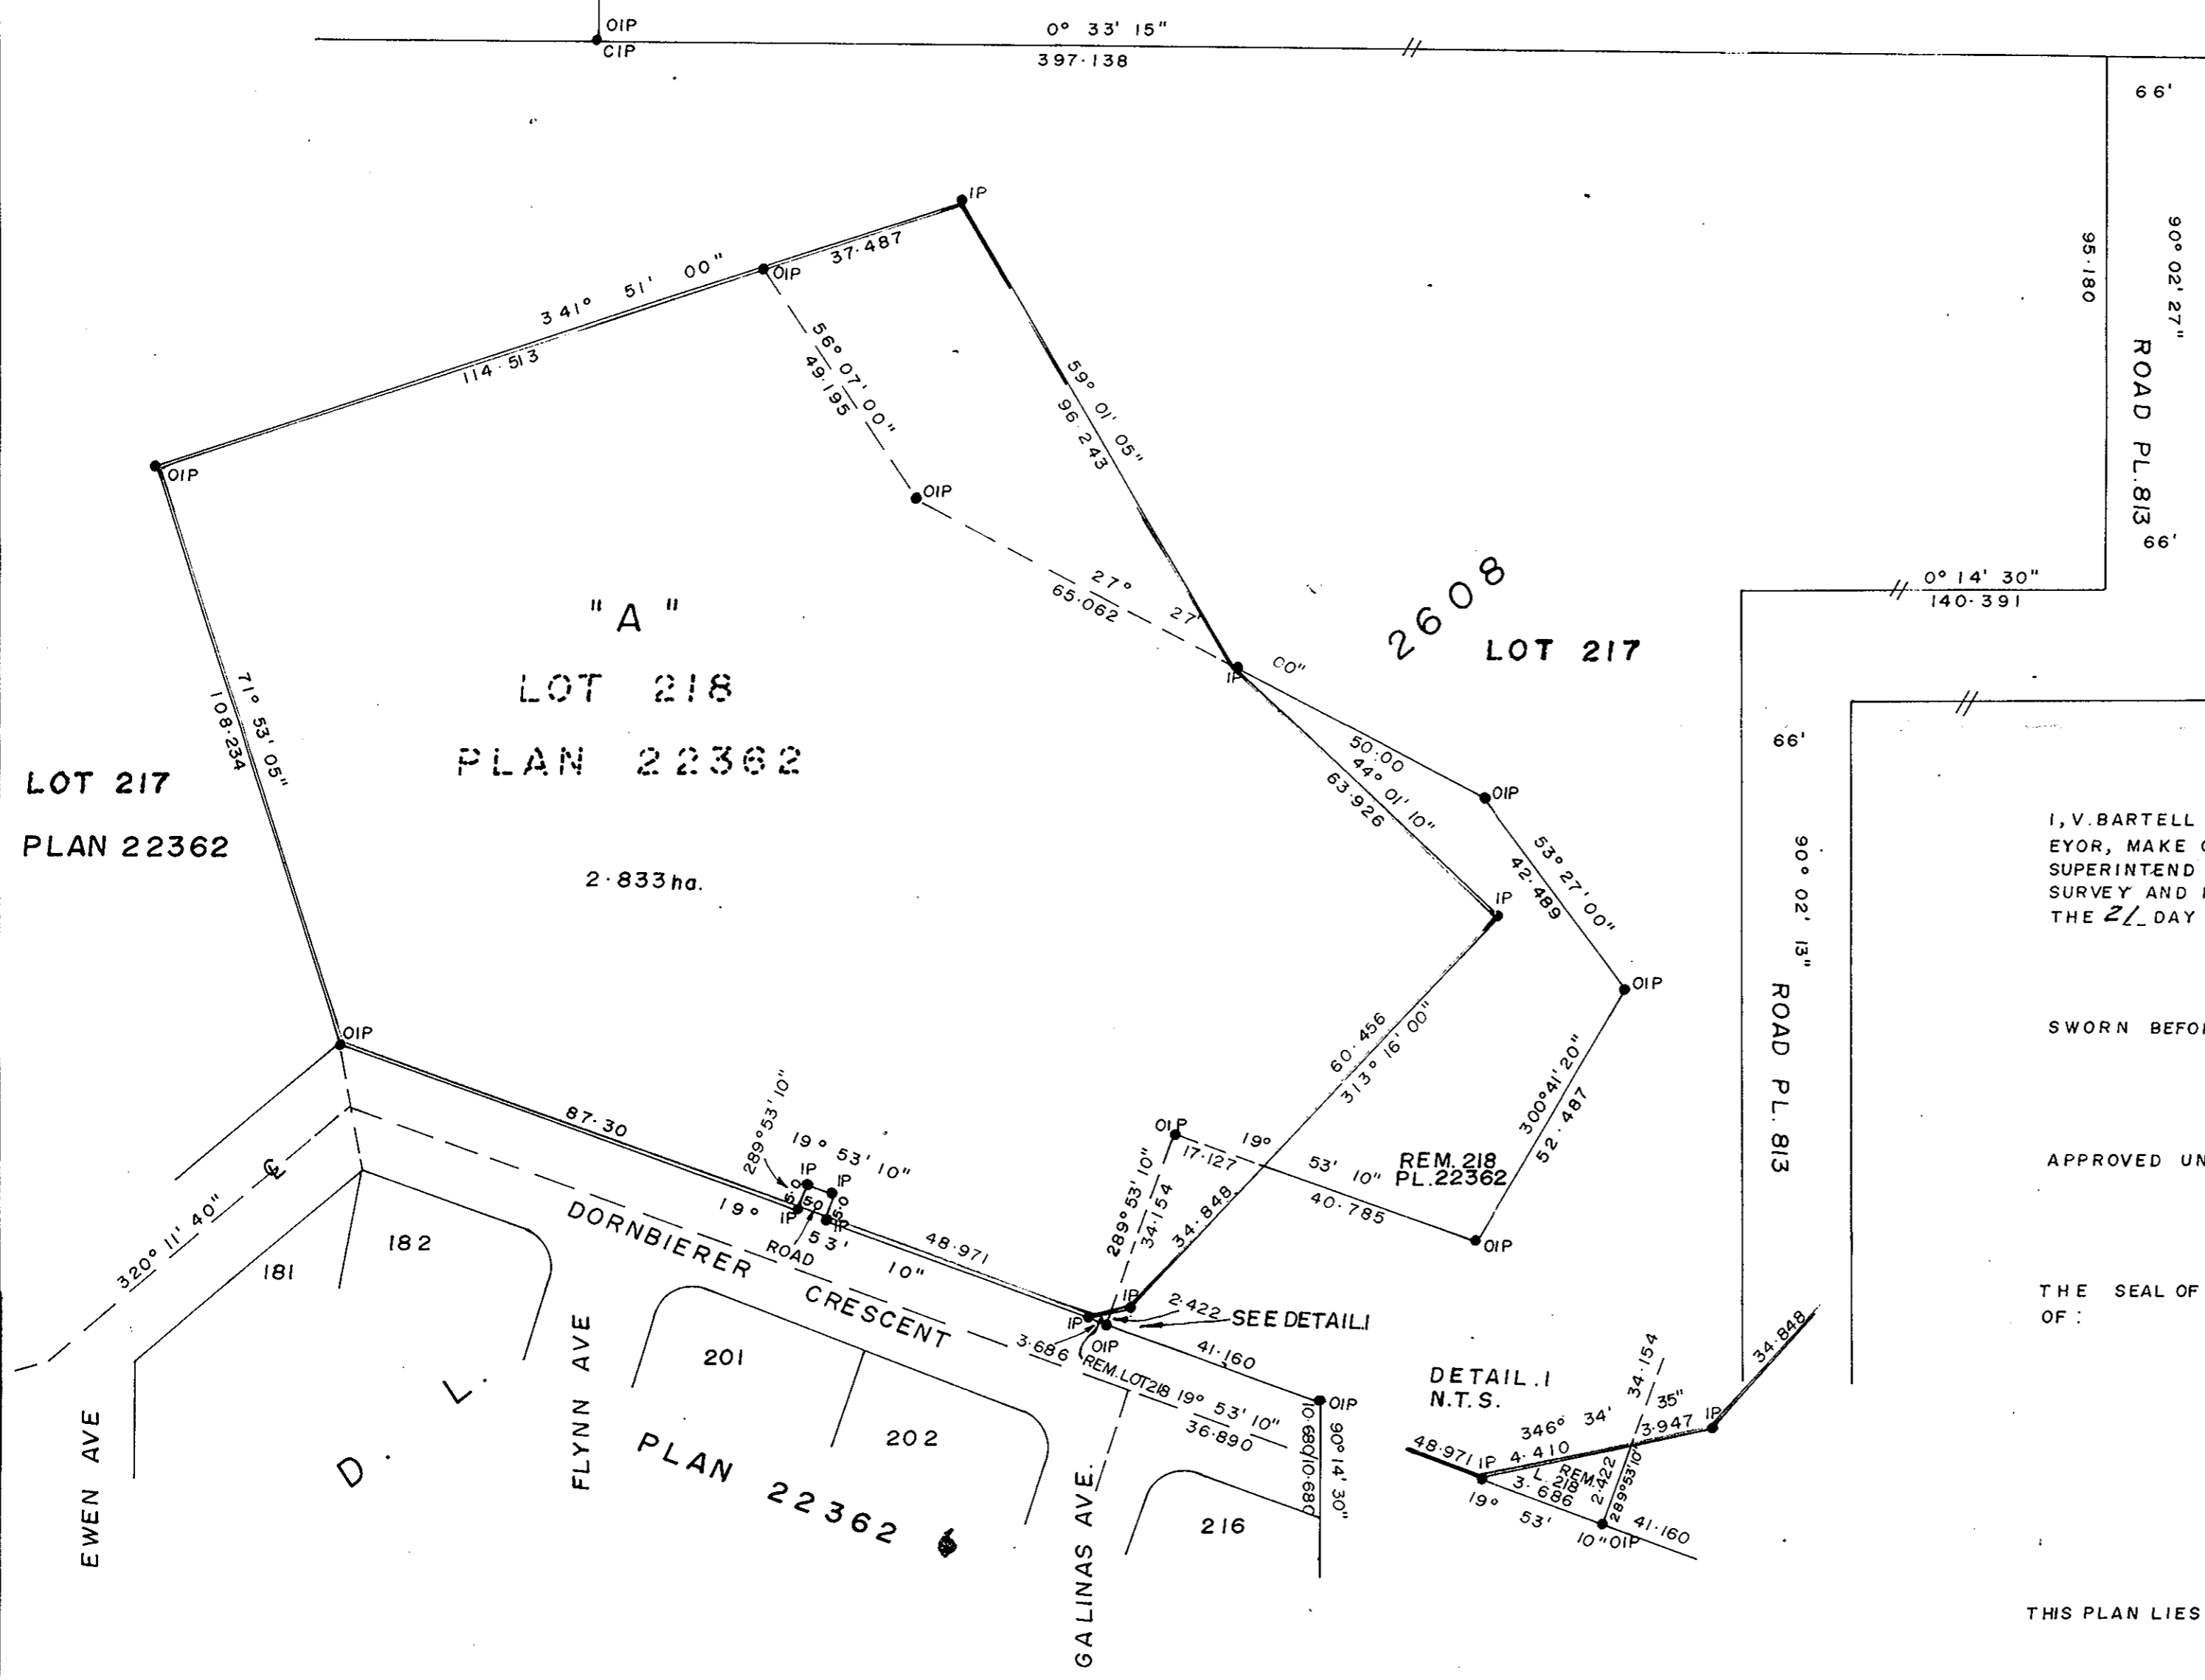

PLAN OF SUBDIVISION OF
PARTS OF LOTS 217 & 218
PLAN 22362 D.L. 2608
CARIBOO DISTRICT

SCALE: 1:1000 1cm. = 10m.
DISTANCES IN METRES AND DECIMALS THEREOF.

BEARINGS ARE ASTRONOMICAL DERIVED FROM PLAN 22362

- LEGEND:
- OIP --- STANDARD IRON POST
 - CIP --- CAPPED IRON POST
 - --- DENOTING "OLD"

I, V. BARTELL OF THE CITY OF PRINCE GEORGE BRITISH COLUMBIA LAND SURVEYOR, MAKE OATH AND SAY THAT I WAS PRESENT AT AND DID PERSONALLY SUPERINTEND THE SURVEY REPRESENTED BY THIS PLAN AND THAT THE SURVEY AND PLAN ARE CORRECT. THE SAID SURVEY WAS COMPLETED ON THE 21 DAY OF August 1978.

V. Bartell
V. BARTELL B.C.L.S.

SWORN BEFORE ME AT PRINCE GEORGE THIS 21 DAY OF August 1978

[Signature]
A COMMISSIONER FOR TAKING
AFFIDAVITS FOR BRITISH COLUMBIA

APPROVED UNDER THE LAND REGISTRY ACT ON THE 25 DAY OF OCT 1978.

[Signature]
APPROVING OFFICER

THE SEAL OF THE CITY OF PRINCE GEORGE WAS AFFIXED HERETO IN THE PRESENCE OF:

MAYOR *[Signature]*

CITY CLERK *[Signature]*

THIS PLAN LIES WITHIN THE FRASER FORT GEORGE REGIONAL DISTRICT

Mc WILLIAM-WHYTE - GOBLE & ASSOCIATES
B. C. LAND SURVEYORS
PRINCE GEORGE - KAMLOOPS - SMITHERS
REF. NO. 78079