

26-FF-226

W 17-11-78

EXPLANATORY PLAN OF LEASE OF
PART OF LOT 1, PLAN 23572
DISTRICT LOT 753
CARIBOO DISTRICT—BRITISH COLUMBIA


SCALE: 1" = 50'

PLAN No 24492

Deposited in the Land Registry
Office at Prince George, B.C. this
30 day of Nov., 1978.

Registrar F. T. SCHOLEY
fb

DOMANO BOULEVARD (108' WIDE)

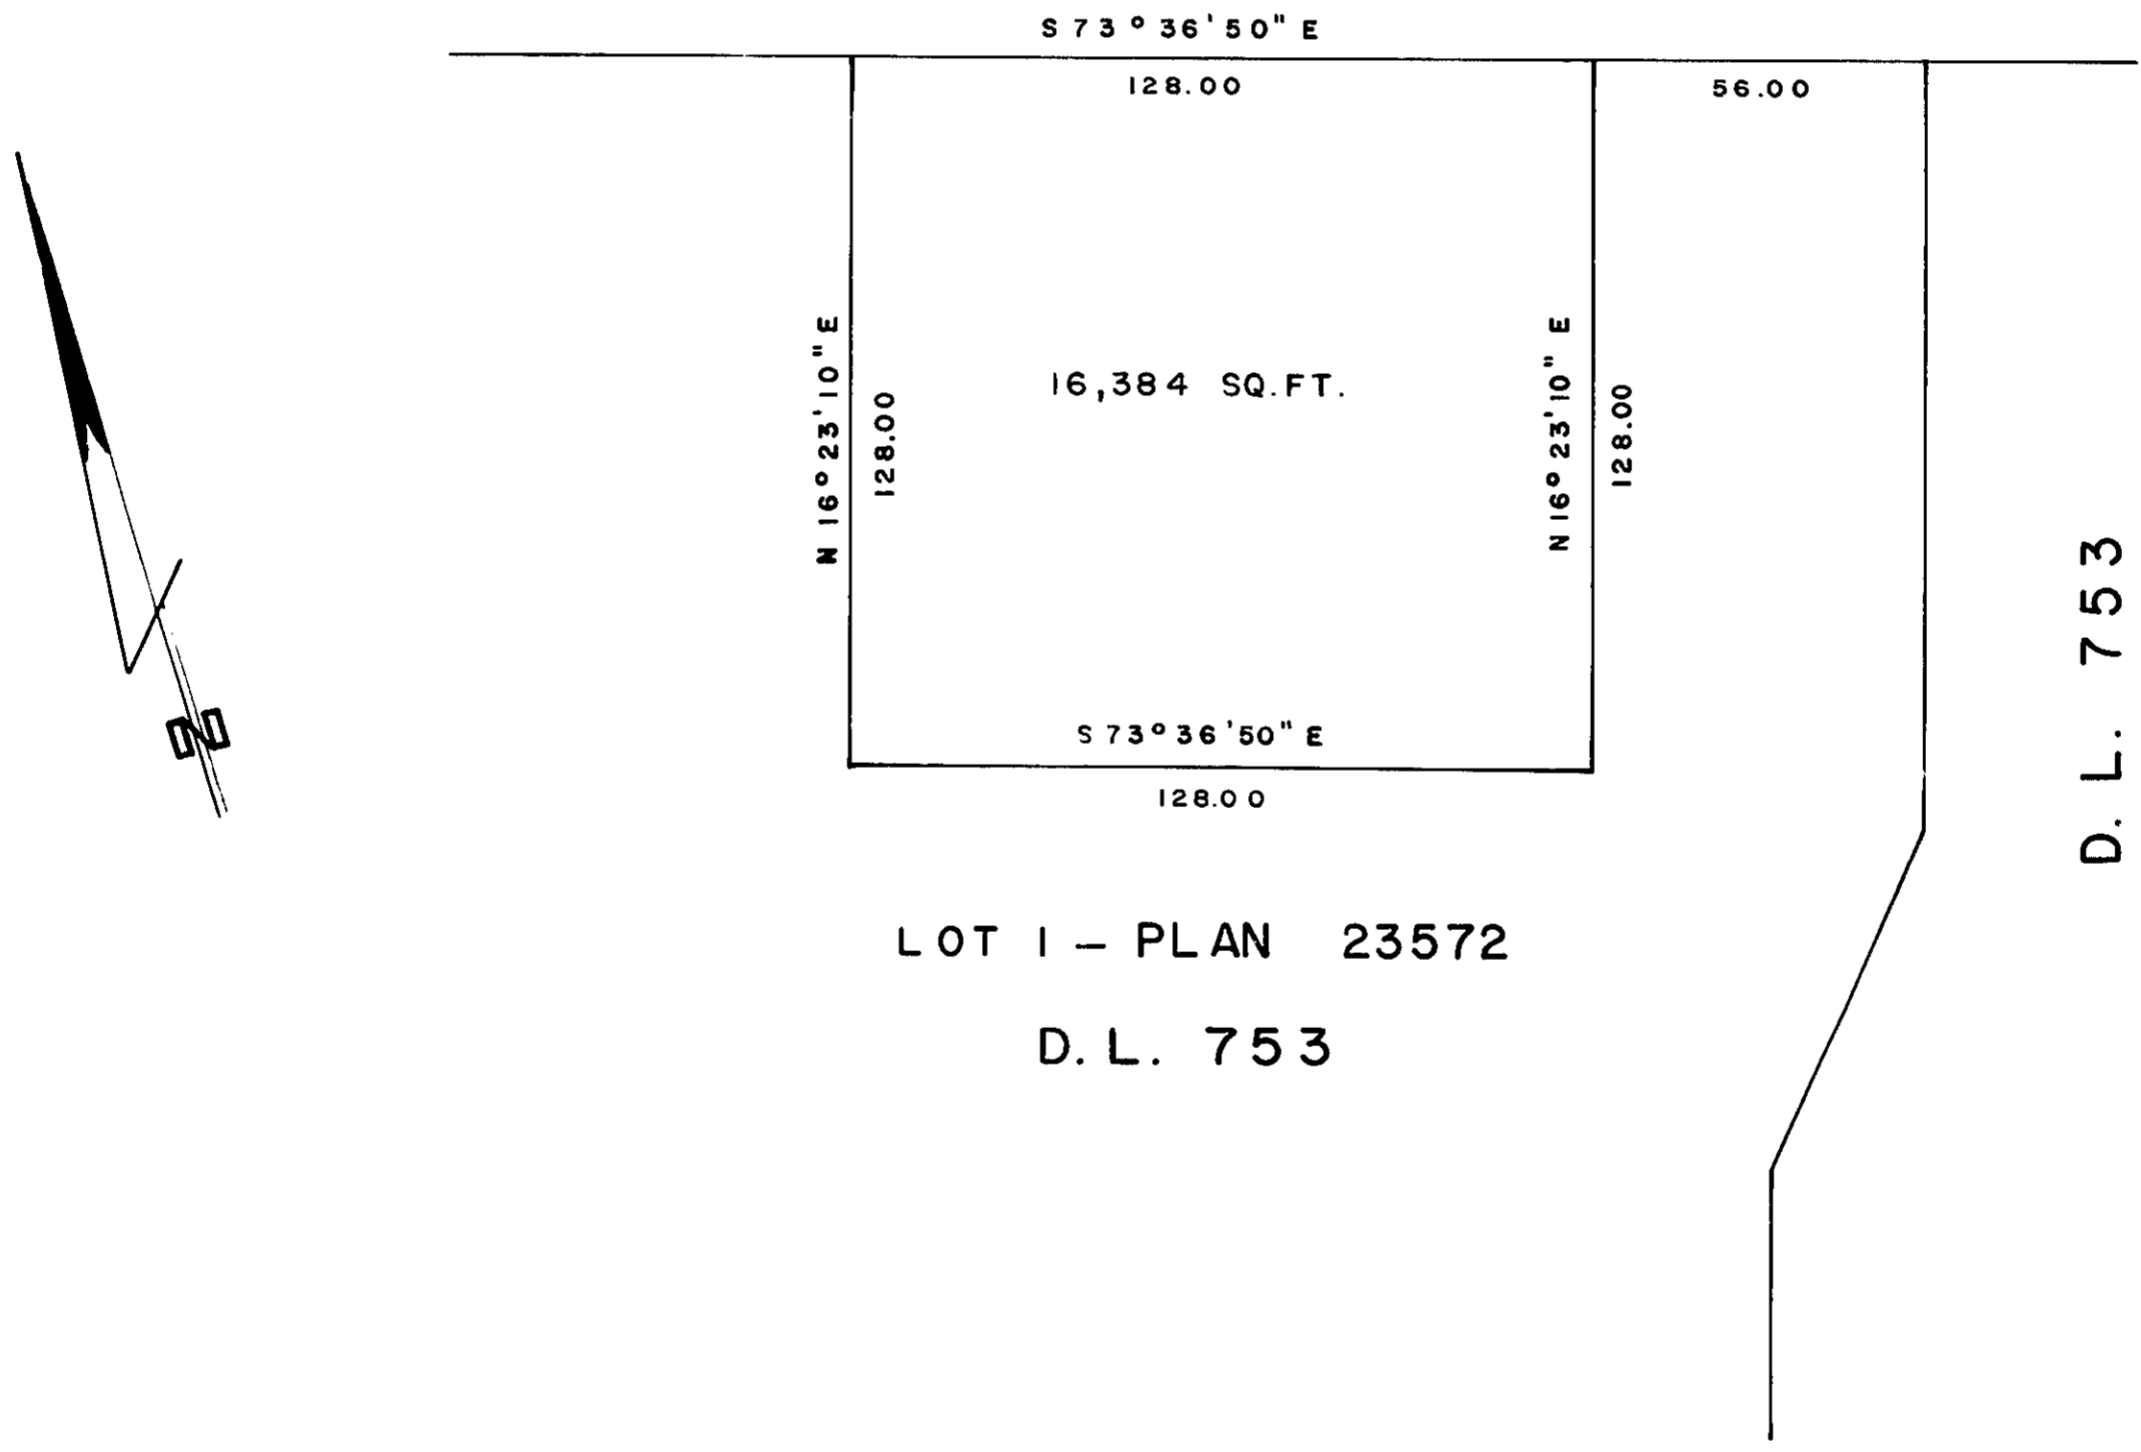

Approved under the Land Registry Act.
this 23 day of Nov., 1978.

C. E. Olot
Approving Officer, City of Prince George

This plan lies within the Fraser-Fort George
Regional District.

CERTIFIED CORRECT
This 16 day of August, 1978.
According to measurements shown on
Plan 23572.

[Signature]
D. A. DUFFY, B.C.L.S.

W.D. USHER & ASSOCIATES
LAND SURVEYORS
PRINCE GEORGE — B.C.
9994 A