

PLAN OF SUBDIVISION OF PART OF
N.W. 1/4 DISTRICT LOT 4046
CARIBOO DISTRICT - BRITISH COLUMBIA
SCALE: 1" = 200'

Plotted. GT.

NOTE Bearings are astronomic, derived from the east
boundary of Lots 36 to 41, Plan 20612 and the
east boundary of Lot 1, Plan 20612

LEGEND: •OIP denotes an old iron pin found


24547

PLAN No
Deposited in the Land Registry
Office at Prince George, B.C. this
21 day of DEC, 1978

Registrar E.T. Schooley

SW 1/4 DL 4047

SE 1/4 DL 4047

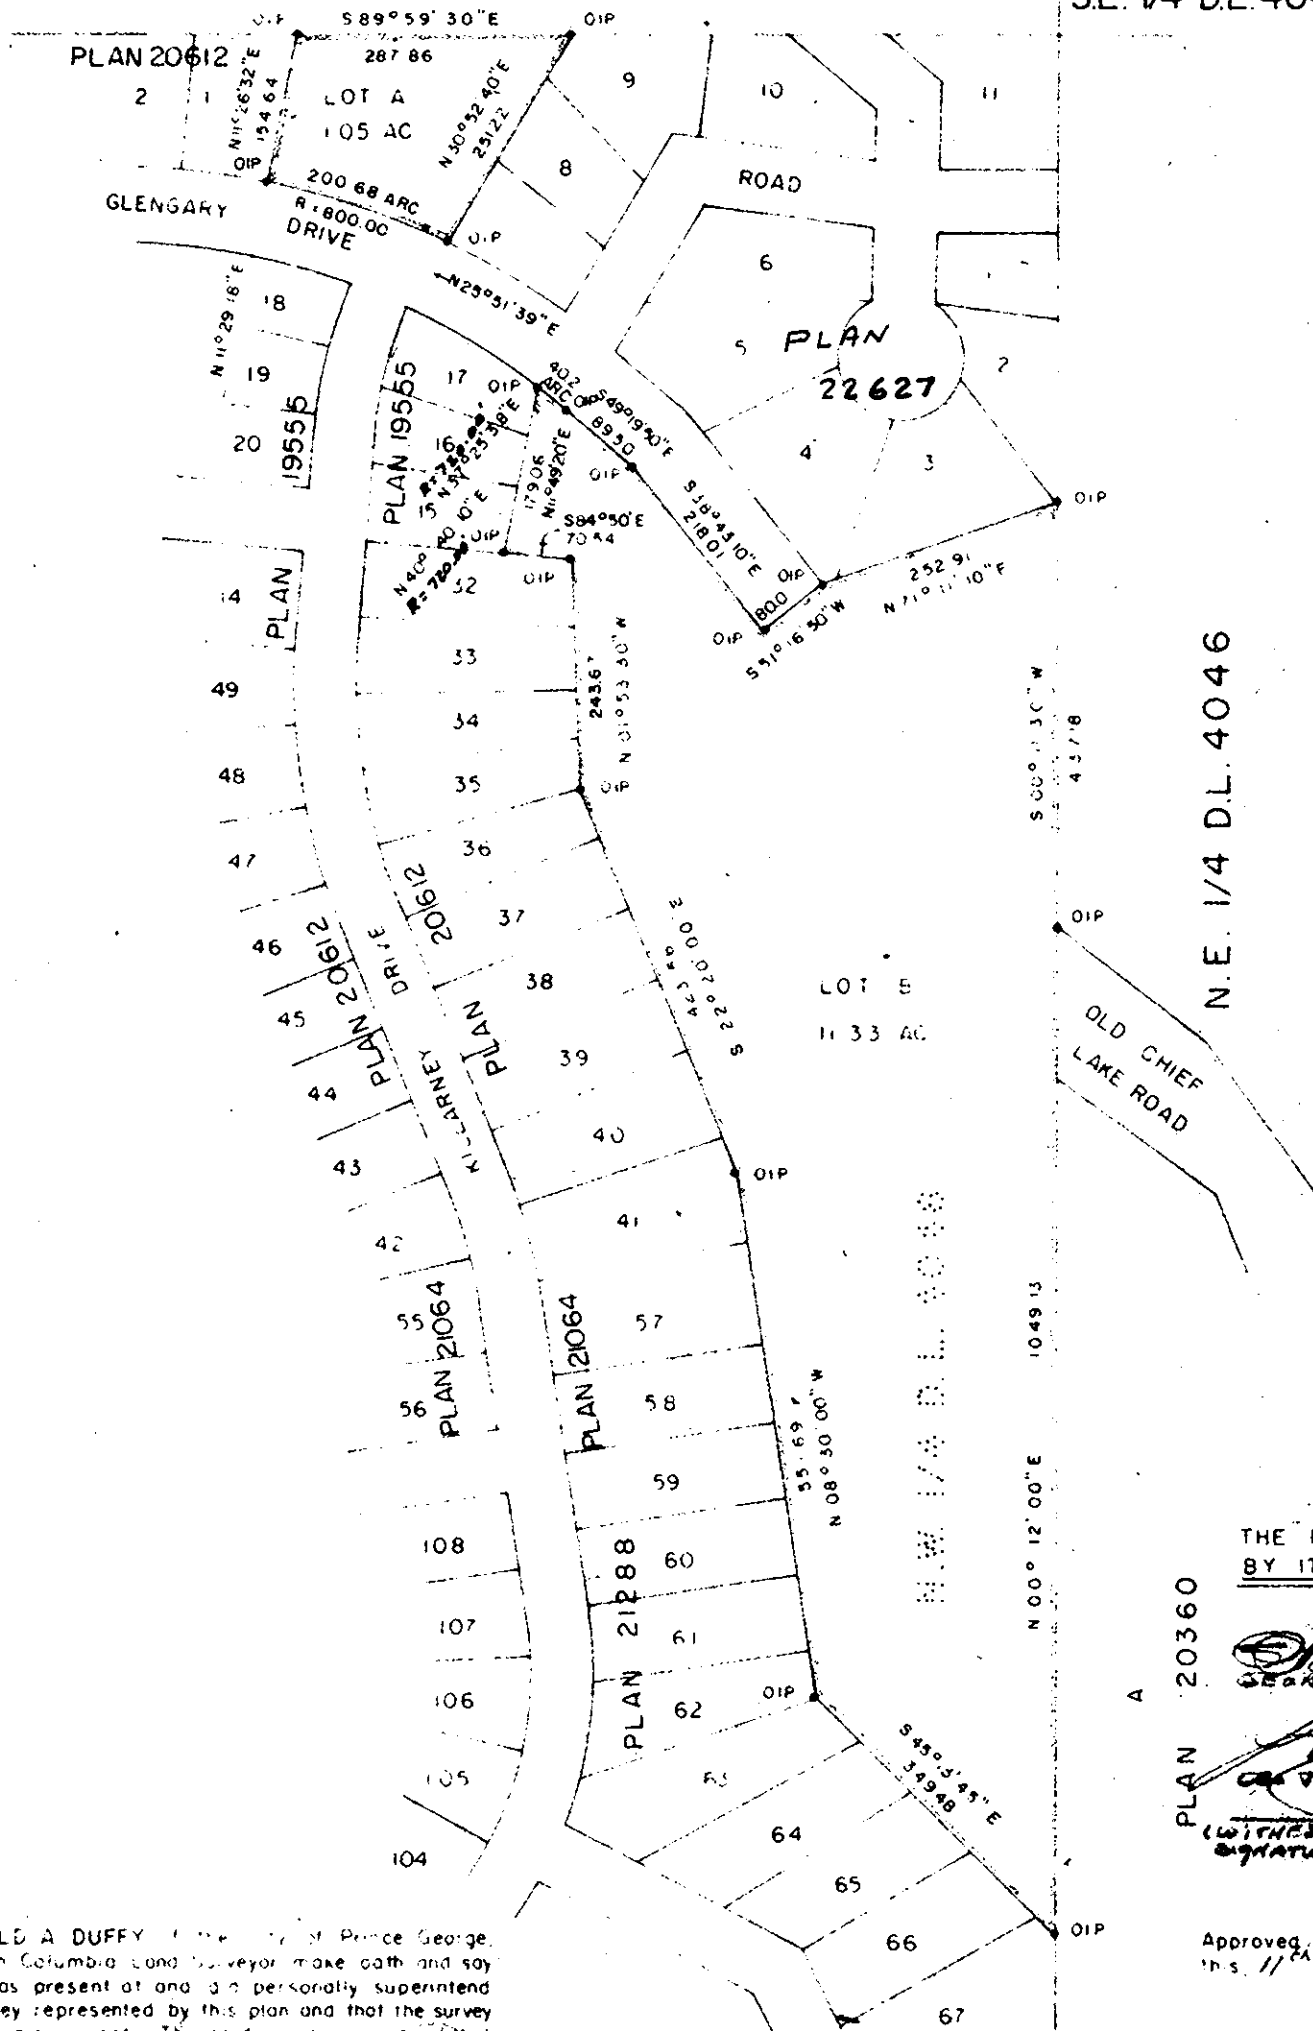

I, DONALD A. DUFFY, a British Columbia Land Surveyor, make oath and say that I was present at and I personally supervised the survey represented by this plan and that the survey and plan are correct. The said survey was completed on the 24 day of April, 1978.

Sworn before me this 3 day of April, 1978

A Commissioner for taking Affidavits for British Columbia

NORCAN DEVELOPMENTS LTD

[Signature]
President

THE ROYAL BANK OF CANADA
BY ITS LAWFUL ATTORNEYS

[Signature]
George Johnstone Ruston

[Signature]
Cecilia Victoria Ruston

BEVERLY ELLIOTT
LAND SURVEYORS

Approved under the Land Registry Act
this 11 day of MAY, 1978

Approving Officer, City of Prince George
Reapproved July 11, 1978

This plan lies within the Fraser-Fort George
Regional District
Reapproved Dec 13, 1978

W D USHER & ASSOCIATES
LAND SURVEYORS
PRINCE GEORGE B.C.