

Plotted KF

PLAN OF SUBDIVISION OF PARTS OF  
LOT 13, BLOCK 5, PLAN 884  
LOT 47, PLAN 17833  
DISTRICT LOT 747  
CARIBOO DISTRICT—BRITISH COLUMBIA

SCALE: 1 : 2500


NOTE: Bearings are astronomic, derived from the  
southwesterly boundary of Cariboo Highway  
R/W, Plan 17452.

LEGEND: •OPP denotes an old pipe post found.  
•OIP denotes an old iron pin found.  
•IP denotes an iron pin set.

PLAN N<sup>o</sup> **24573**

Deposited in the Land Registry  
Office at Prince George, B.C. this  
4 day of JAN., 1978

Registrar E. J. Schooley

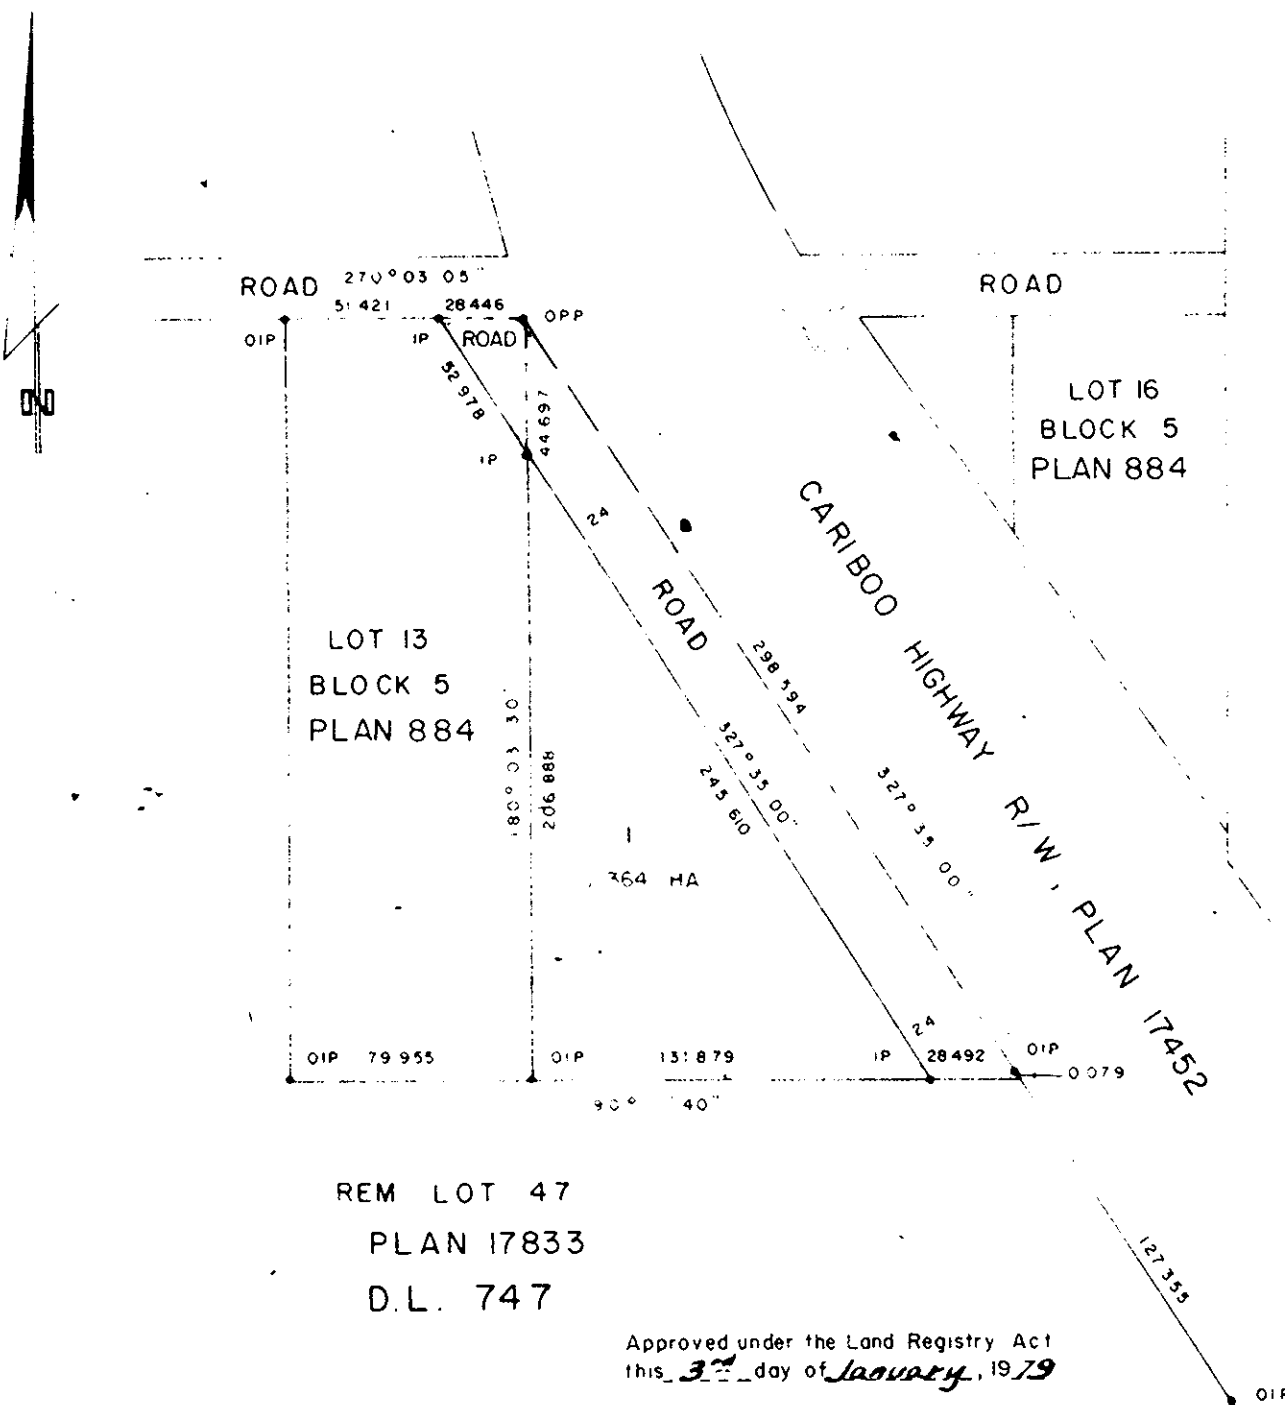

DL 748

REAPPROVED  
This 19 day of DEC., 1978

D. E. Gies  
Approving Officer, City of Prince George

REM LOT 47  
PLAN 17833  
D.L. 747

Approved under the Land Registry Act  
this 3<sup>rd</sup> day of January, 1979

[Signature]  
Approving Officer, Ministry of Highways  
and Public Works

LOMAK TRANSPORT CORP

[Signature]

ROY NAT LTD

[Signature]

I, DONALD A DUFFY of the City of Prince George,  
a British Columbia Land Surveyor, make oath and say  
that I was present at and did personally superintend  
the survey represented by this plan and that the survey  
and plan are correct. The said survey was completed  
on the 25 day of OCT., 1978

[Signature]  
Sworn before me this 25  
day of OCT., 1978

[Signature]  
A Commissioner for taking Affidavits  
for British Columbia

BRITISH COLUMBIA RAILWAY  
COMPANY

[Signature]  
VICE PRESIDENT  
[Signature]  
DIRECTOR

Approved under the Land Registry Act  
this 25 day of OCT., 1978

[Signature]  
Approving Officer, City of Prince George

This plan lies within the Fraser-Fort George  
Regional District