

PLAN NO. 24595
 DEPOSITED IN THE LAND REGISTRY OFFICE
 AT PRINCE GEORGE ON THE 15 DAY OF
 JAN 1979

ROTTED FM

E.T. SCHADLEY
 REGISTRAR

PLAN OF SUBDIVISION OF
 LOT 304 PLAN 20916
 D.L. 482 CARIBOO DISTRICT

SCALE: 1:500 1cm. = 5 m.
 DISTANCES IN METRES & DECIMALS THEREOF

BEARINGS ARE DERIVED FROM PLAN 20916

- PCON - STANDARD CONCRETE POST
- IP - STANDARD IRON POST
- - BENCH MARK
- WT - WITNESS

I, V. CARTELL OF THE CITY OF PRINCE GEORGE BRITISH COLUMBIA LAND SURVEYOR MAKE
 OATH AND SAY THAT I WAS PRESENT AT AND DID PERSONALLY SUPERINTEND THE SURVEY
 REPRESENTED BY THIS PLAN AND THAT THE SURVEY AND PLAN ARE CORRECT. THE SAID
 SURVEY WAS COMPLETED ON THE 29 DAY OF November 1978

Victoria Cartell
 V. CARTELL B.C.L.S.

SWORN BEFORE ME AT PRINCE GEORGE THIS 29 DAY OF November 1978

Kevin L. Wilson
 A COMMISSIONER FOR TAKING AFFIDAVITS
 FOR BRITISH COLUMBIA

APPROVED UNDER THE LAND REGISTRY ACT ON THE 22 DAY OF DEC 1978

P. E. Olt
 APPROVING OFFICER
 CITY OF PRINCE GEORGE

THE SEAL OF THE CITY OF PRINCE GEORGE WAS AFFIXED HERETO IN THE PRESENCE OF:


MAYOR *E.W. Morris*

CITY CLERK *G.W. Buchanan*

THIS PLAN LIES WITH THE FRASER FORT GEORGE REGIONAL DISTRICT

McWILLIAM - WHYTE - GOBLE & ASSOCIATES
 B.C. LAND SURVEYORS
 PRINCE GEORGE - KAMLOOPS - SMITHERS
 REF. NO. 78143

D.L. 482

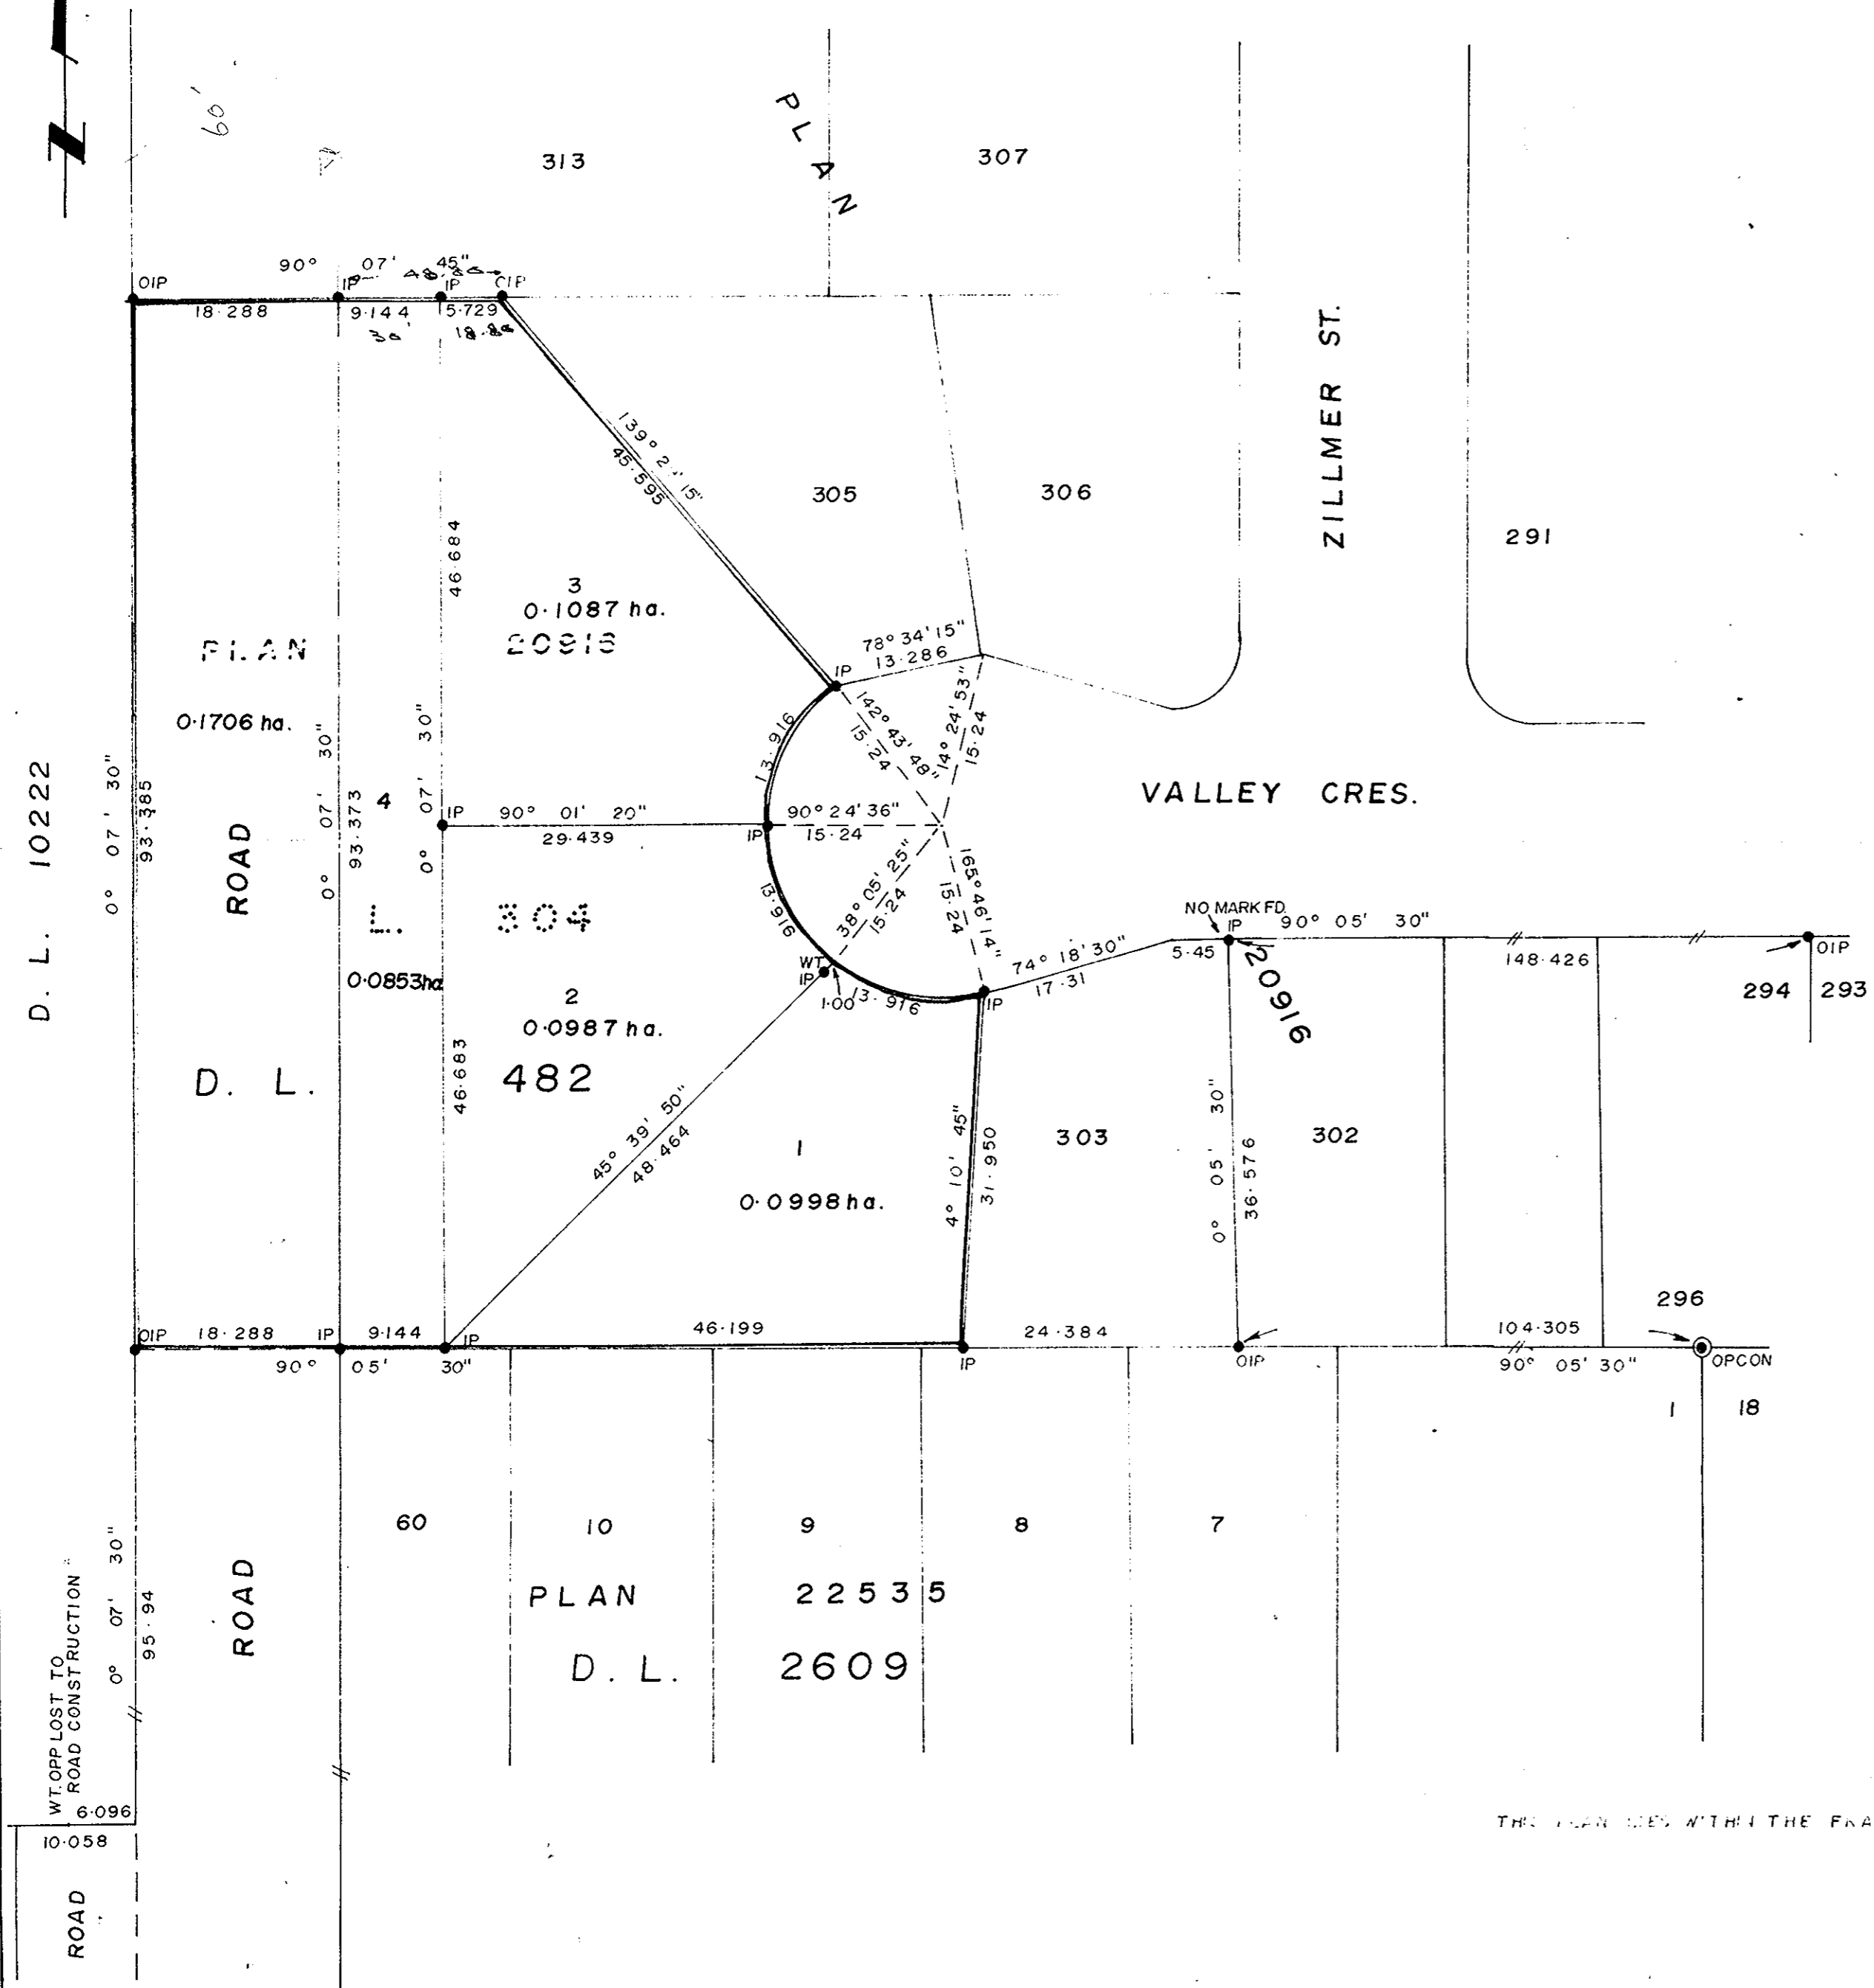

D. L. 10222

ROAD
 10-058
 6-096
 WT OPP LOST TO ROAD CONSTRUCTION

20225

City of Prince George

20225