

PLAN OF SUBDIVISION OF PART OF
N.W. 1/4 DISTRICT LOT 2188
CARIBOO DISTRICT-BRITISH COLUMBIA

SCALE: 1" = 200'


NOTE: Bearings are astronomic, derived from the north boundary of Lot 1, Plan-16678.

- LEGEND:
- OAP denotes an old aluminum post found.
 - OPP denotes an old pipe post found.
 - CP denotes a capped iron pin set.
 - OIP denotes an old iron pin found.
 - IP denotes an iron pin set.

PLAN No. 24704

Deposited in the Land Registry Office at Prince George, B.C. this 23rd day of Feb., 1979.

"E.T. Schooley"
Registrar

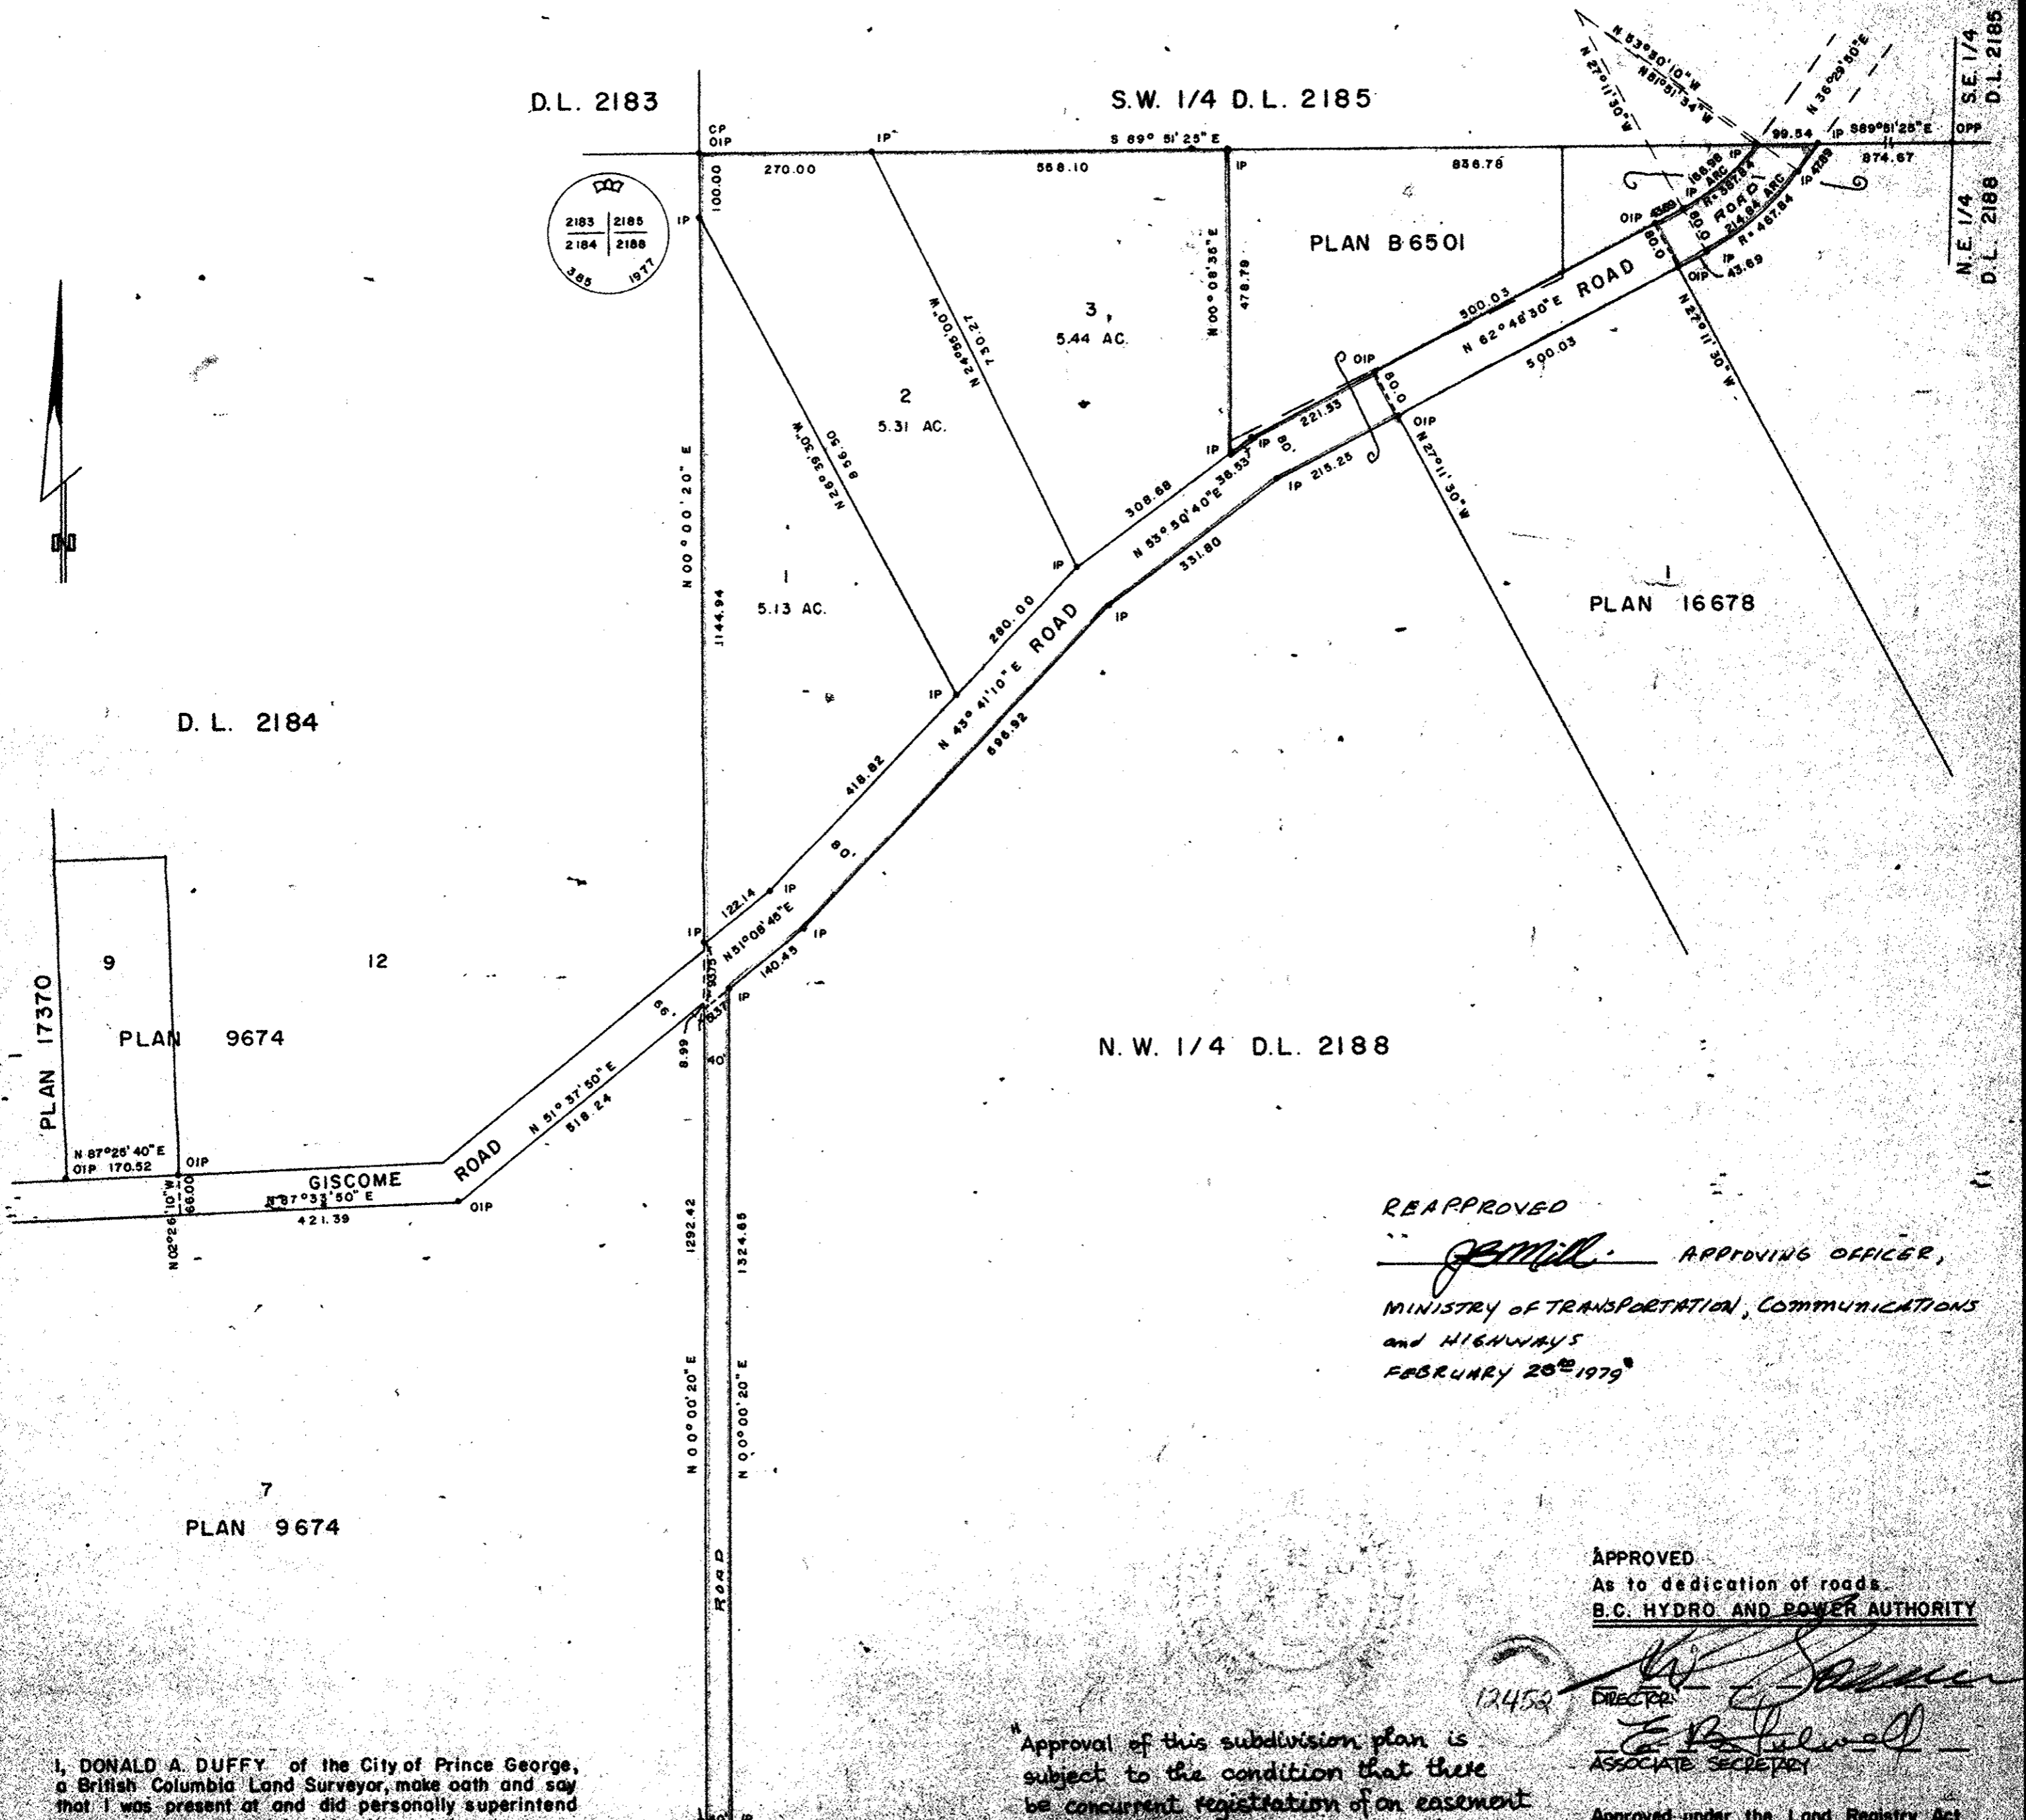

REAPPROVED

J. Mill APPROVING OFFICER,
MINISTRY OF TRANSPORTATION, COMMUNICATIONS
and HIGHWAYS
FEBRUARY 26th 1979

APPROVED
As to dedication of roads.
B.C. HYDRO AND POWER AUTHORITY

12452
DIRECTOR
E. B. Bulwell
ASSOCIATE SECRETARY

Approved under the Land Registry Act
this 1st day of December, 1978

J. Mill
Approving Officer, Ministry of Highways
and Public Works

This plan lies within the Fraser-Fort George
Regional District.

"Approval of this subdivision plan is
subject to the condition that there
be concurrent registration of an easement
agreement of agreements concerning the water
supply to each lot, which said agreements have
been initiated by me for identification."

LLDYD'S ENTERPRISES LTD.
Lloyd Gordon Merritt
LLOYD GORDON MERRITT
PRESIDENT

I, DONALD A. DUFFY, of the City of Prince George,
a British Columbia Land Surveyor, make oath and say
that I was present at and did personally superintend
the survey represented by this plan and that the survey
and plan are correct. The said survey was completed
on the 16 day of FEB, 1978

[Signature]
B.C.L.S.

Sworn before me this 22
day of FEB, 1978
[Signature]
Commissioner for Taking Affidavits
for British Columbia

OAP 589.99' 20" E
S.E. 1/4 S.W. 1/4
D.L. 2184 D.L. 2188