


26

24727

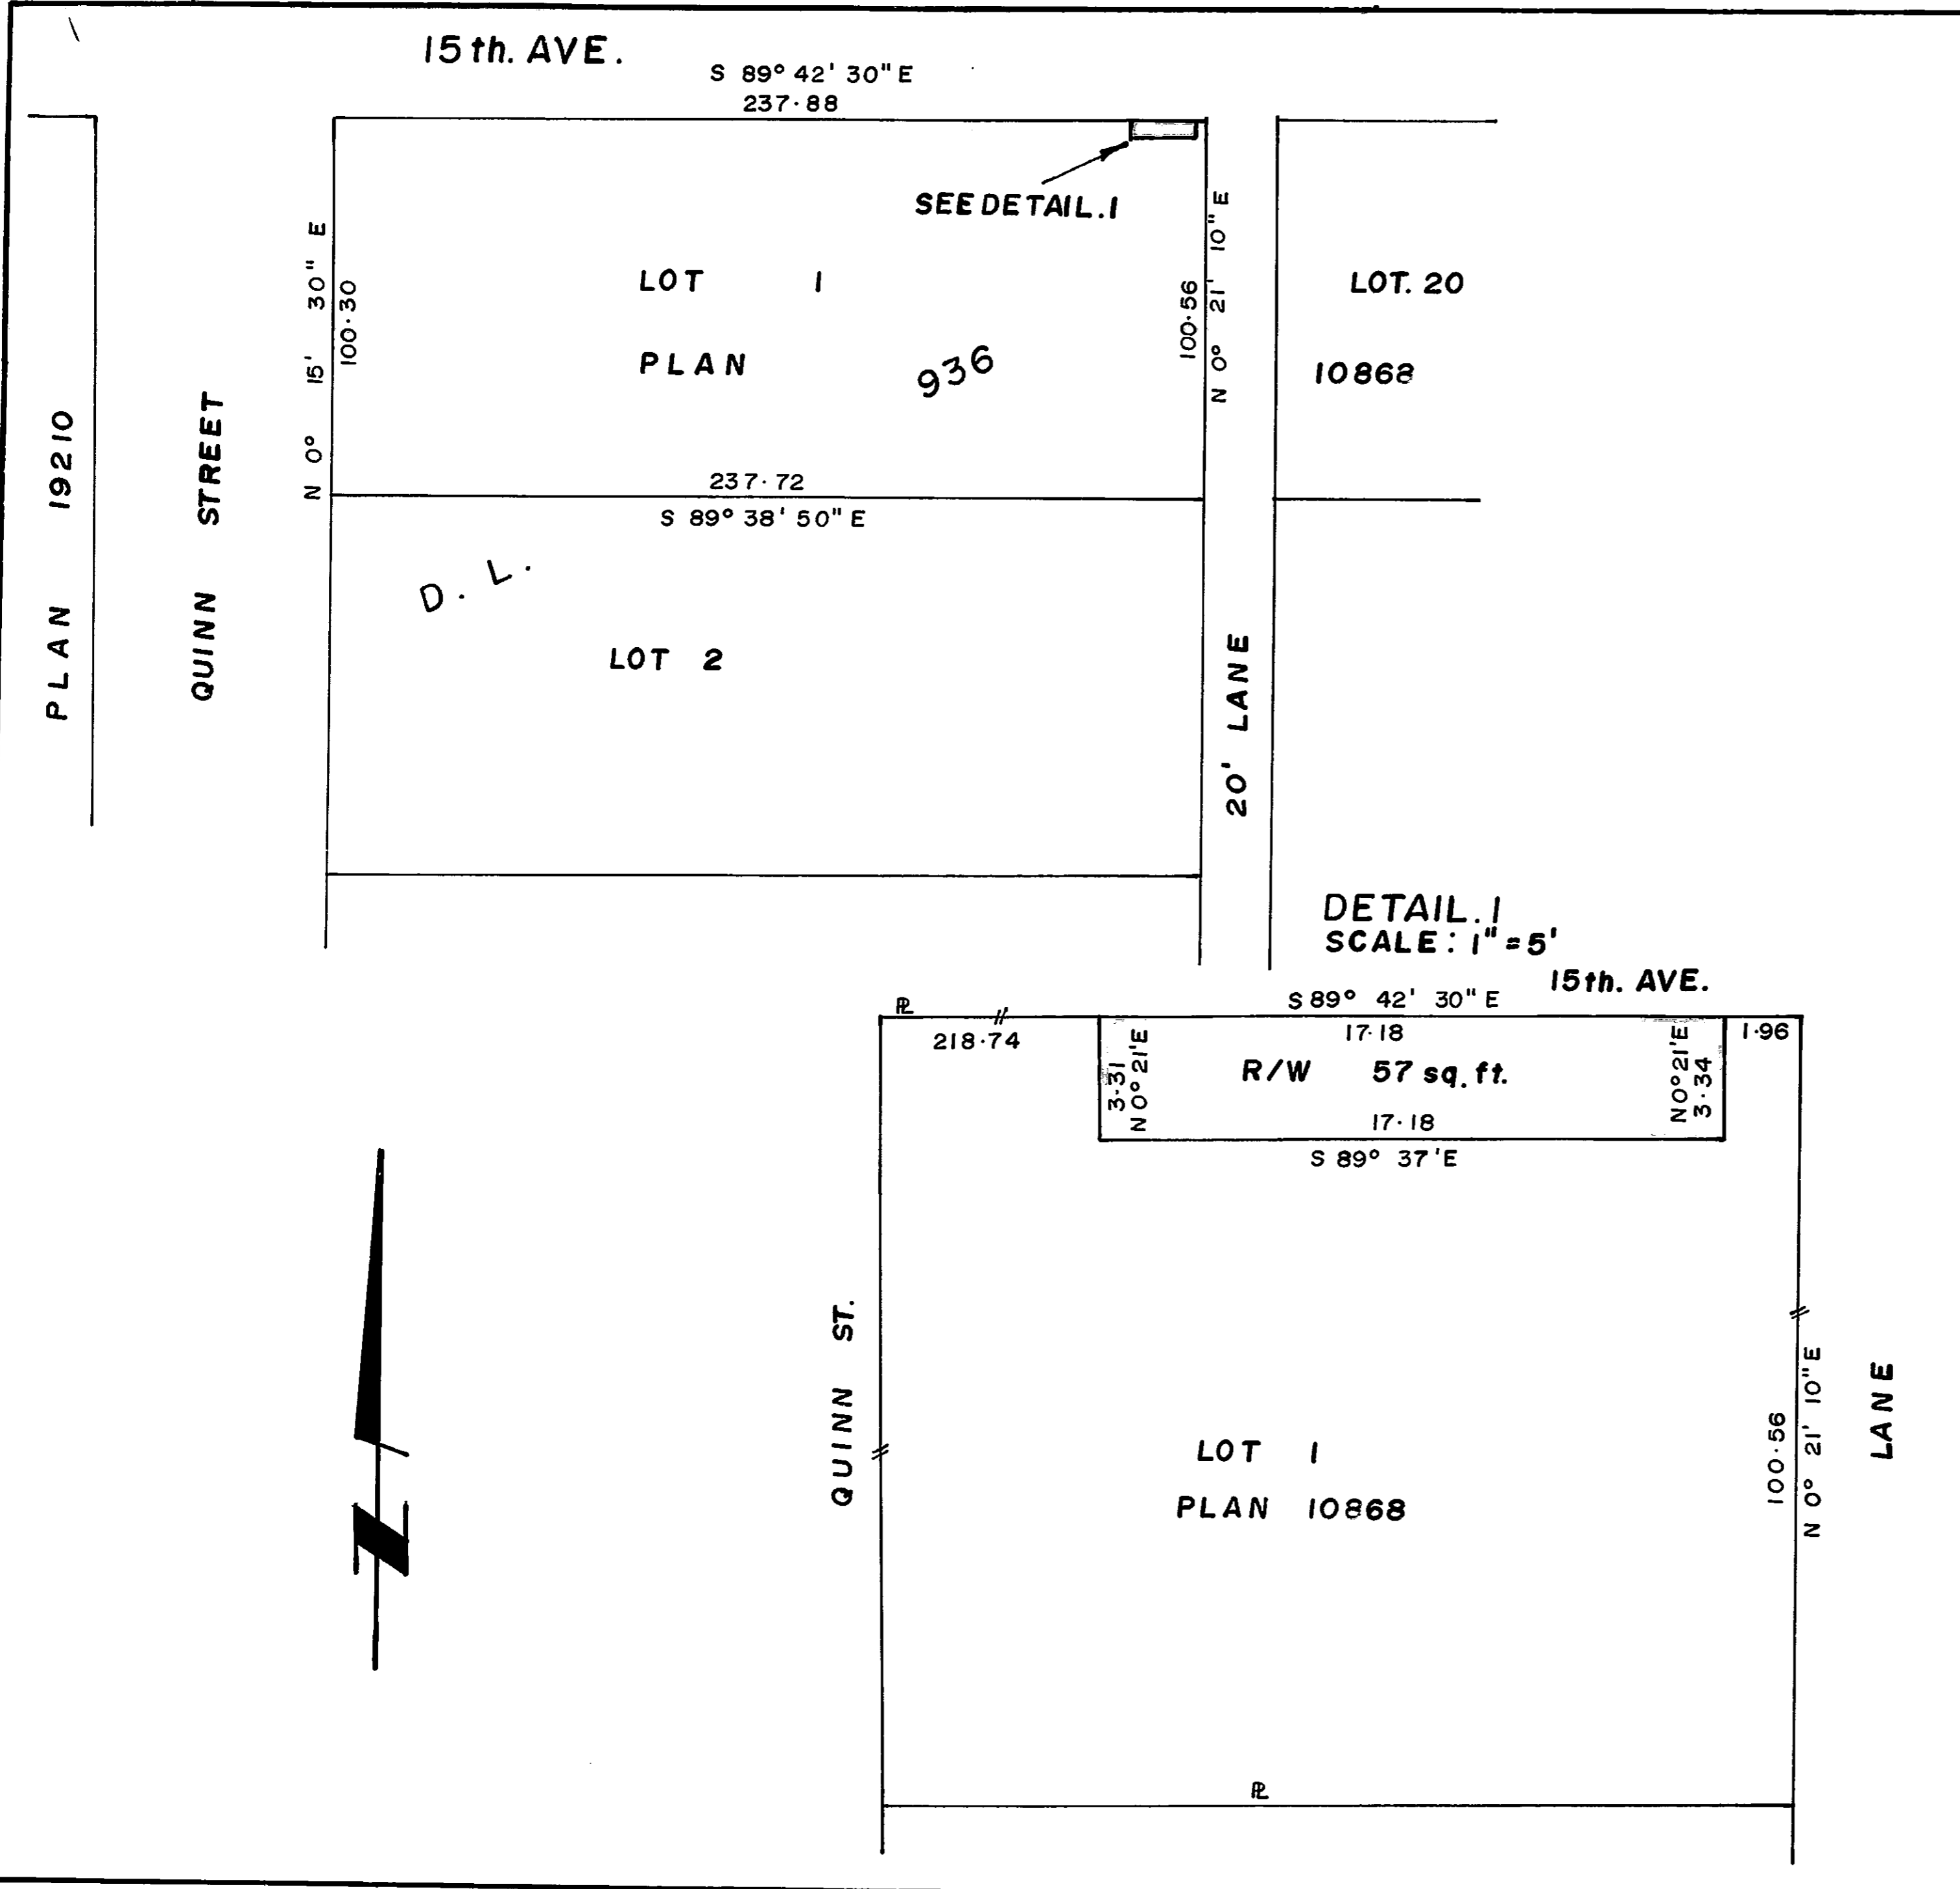

PLAN NO. 24727

DEPOSITED IN THE LAND REGISTRY OFFICE AT PRINCE GEORGE THIS 5<sup>TH</sup> DAY OF March 1979.

"E.T. Schooley" per: *[Signature]*  
REGISTRAR

SEE SECTION 118 (h) OF THE LAND REGISTRY ACT.

BRITISH COLUMBIA TELEPHONE COMPANY

EXPLANATORY PLAN OF RIGHT OF WAY IN LOT, 1 PLAN 10868 D.L. 936 CARIBOO DISTRICT

SCALE: 1" = 50'

CERTIFIED CORRECT.

ACCORDING TO LAND REGISTRY OFFICE RECORDS.

THIS 5<sup>th</sup> DAY OF MARCH 1979.

*[Signature]*  
V. BARTELL B.C.L.S.

BOOK OF REFERENCE

DESCRIPTION	AREA
LOT 1 PLAN 10868 D.L. 936	57 Sq. ft.

THIS PLAN LIES WITHIN THE FRASER FORT GEORGE REGIONAL DISTRICT

Mc WILLIAM-WHYTE-GOBLE & ASSOCIATES  
B.C. LAND SURVEYORS  
PRINCE GEORGE - KAMLOOPS - SMITHERS

REF. NO. 79015

D.L. 936