

PLAN OF SUBDIVISION OF
 REMAINDER OF LOT 1, PLAN 12076 &
 REMAINDER OF LOT A, PLAN 19610
 DISTRICT LOT 4039
 CARIBOO DISTRICT - BRITISH COLUMBIA

SCALE: 1 : 500

NOTE: Bearings are astronomic, derived from the east boundary of Lot 1, Plan 12076 as shown on Plan 19610.


LEGEND: • OIP denotes an old iron pin found.
 • IP denotes an iron pin set.

24745-

PLAN No _____

Deposited in the Land Registry Office at Prince George, B.C. this 15th day of March, 1979.

E. T. SCHMIDT
 Registrar

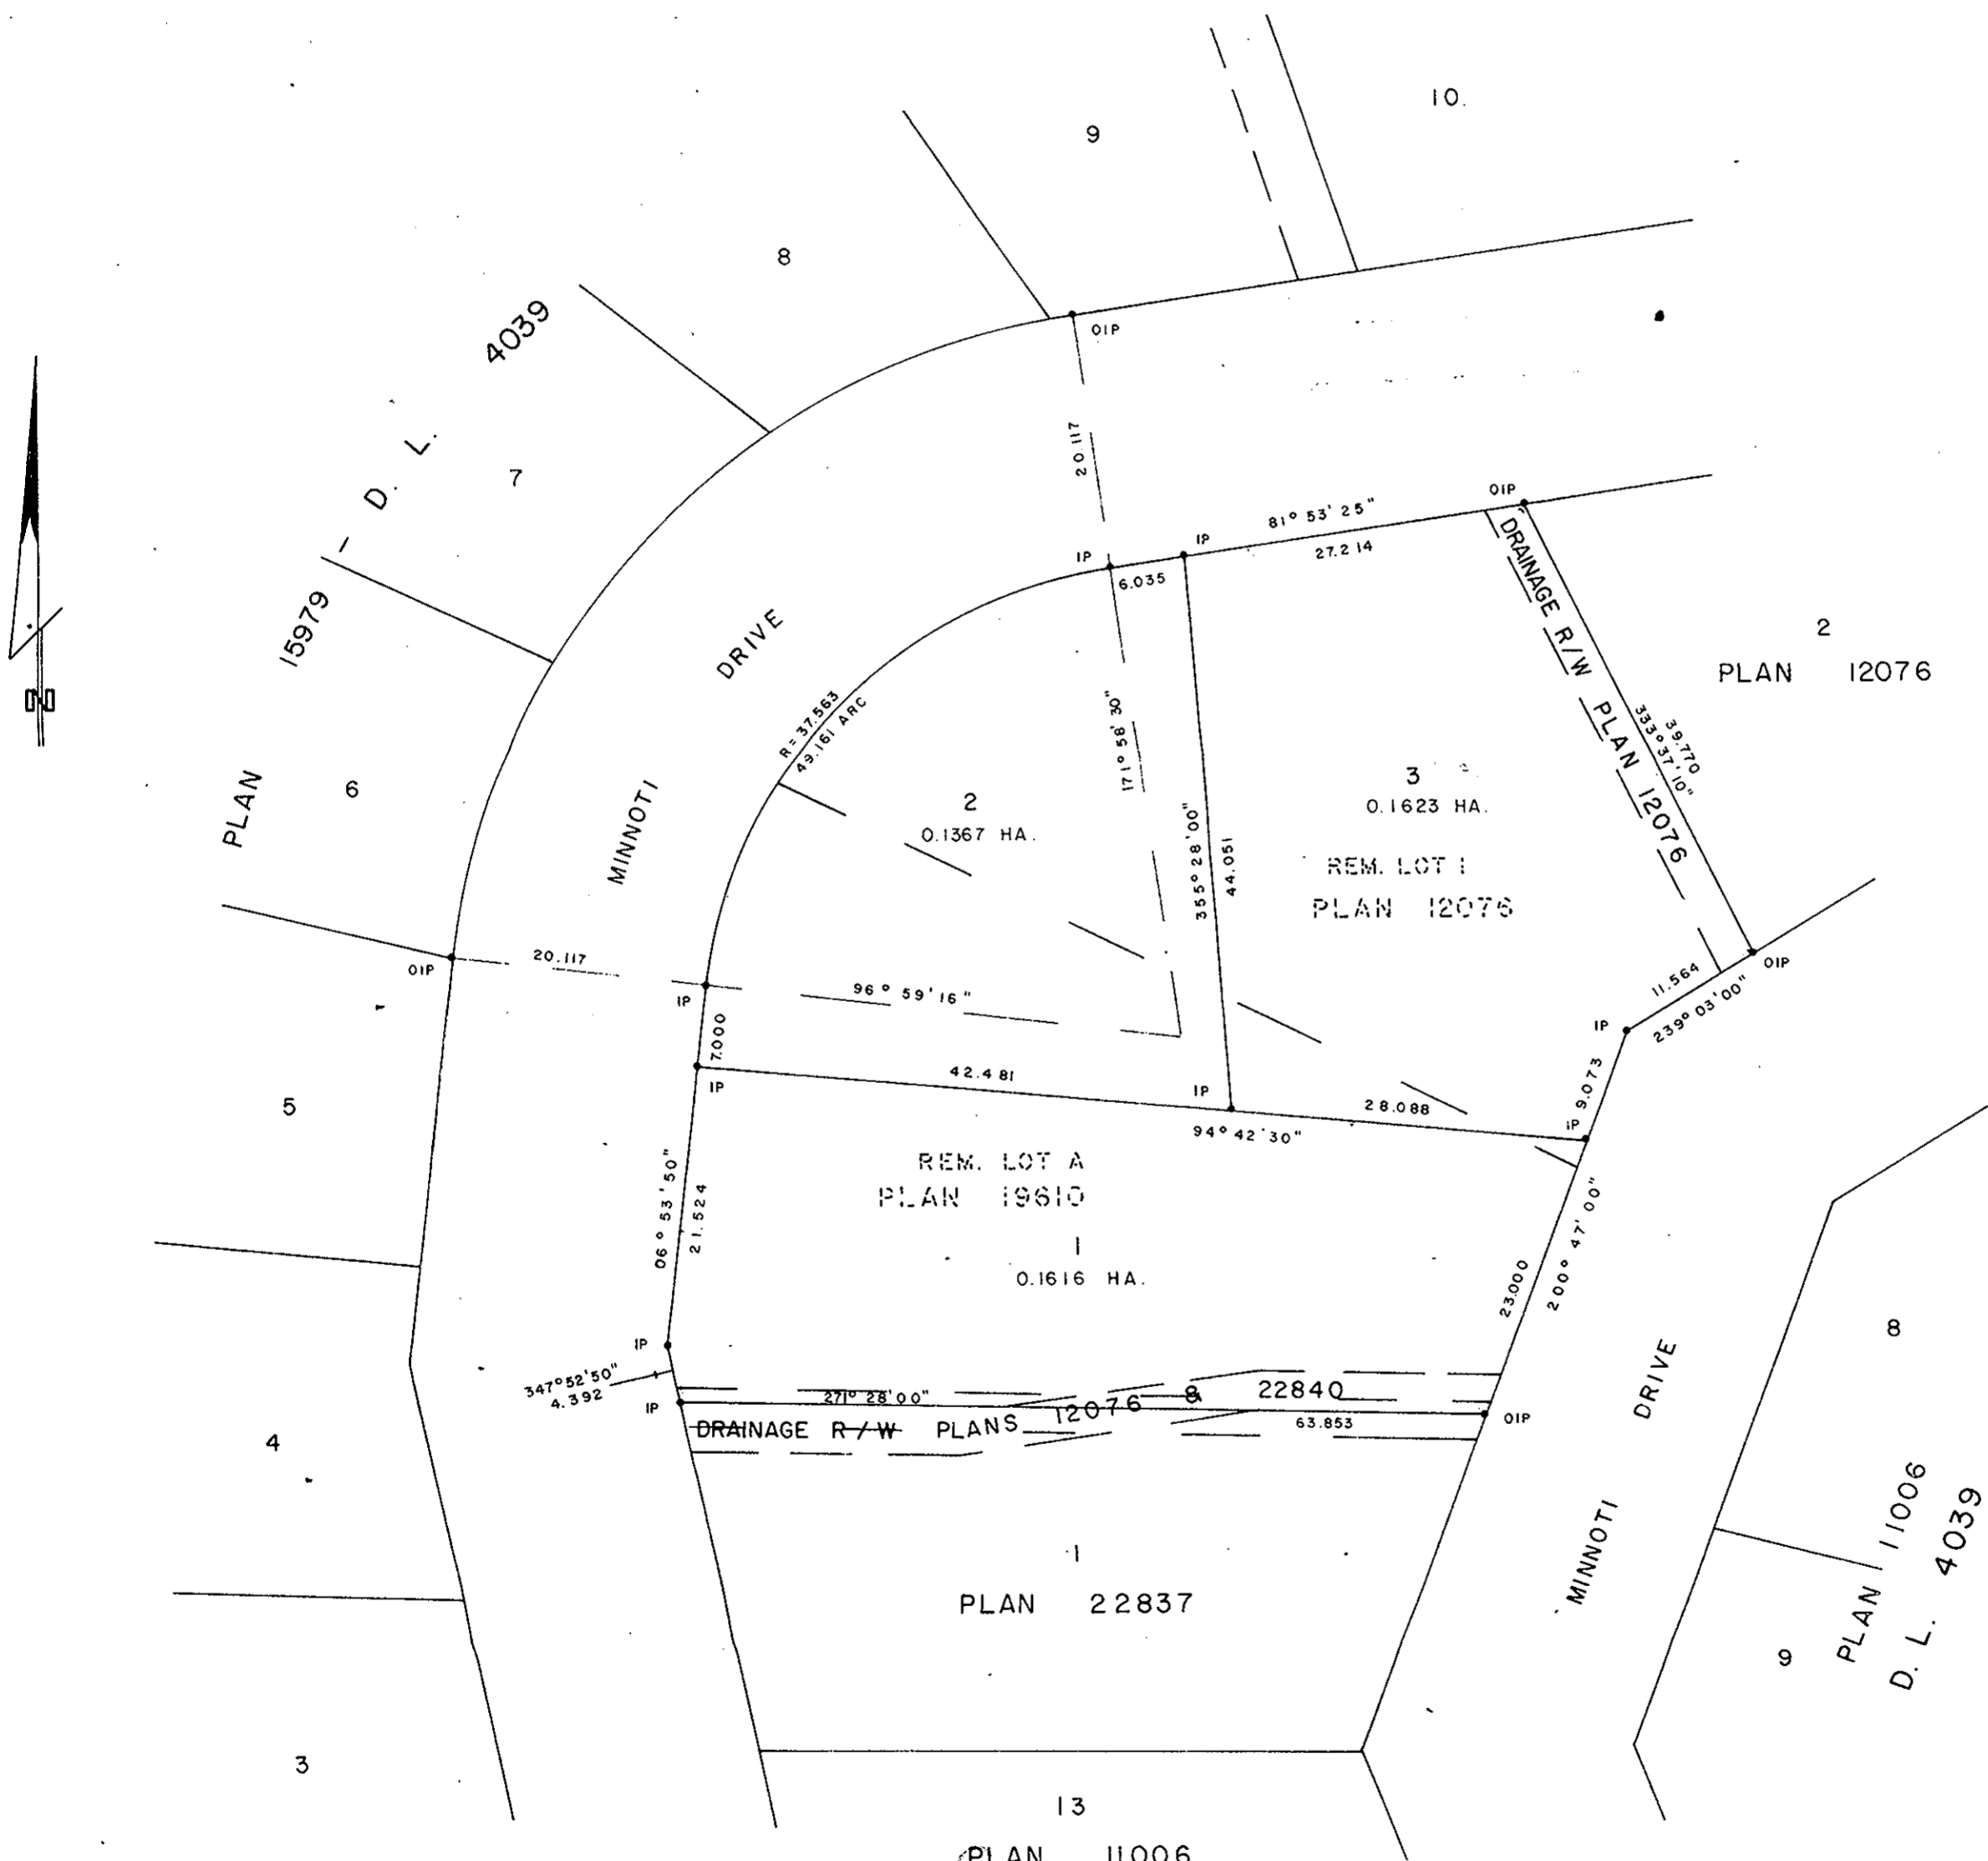

I, DONALD A. DUFFY of the City of Prince George, a British Columbia Land Surveyor, make oath and say that I was present at and did personally superintend the survey represented by this plan and that the survey and plan are correct. The said survey was completed on the 30 day of NOV, 1978

[Signature]
 B.C.L.S.

Sworn before me this 6 day of DEC, 1978

A Commissioner for taking Affidavits for British Columbia.

PLAN 11006
 Owner *[Signature]* Owner *[Signature]*
 Witness *[Signature]* Witness *[Signature]*

Approved under the Land Registry Act this 7th day of FEB, 1979

[Signature]
 Approving Officer, City of Prince George

This plan lies within the Fraser-Fort George Regional District.

W D USHER & ASSOCIATES
 LAND SURVEYORS
 PRINCE GEORGE - B.C.