


26

24747

PLAN NO. **24747**

DEPOSITED IN THE LAND REGISTRY OFFICE
AT PRINCE GEORGE THIS 15 DAY OF March 1979.

E.T. Schooner
REGISTRAR

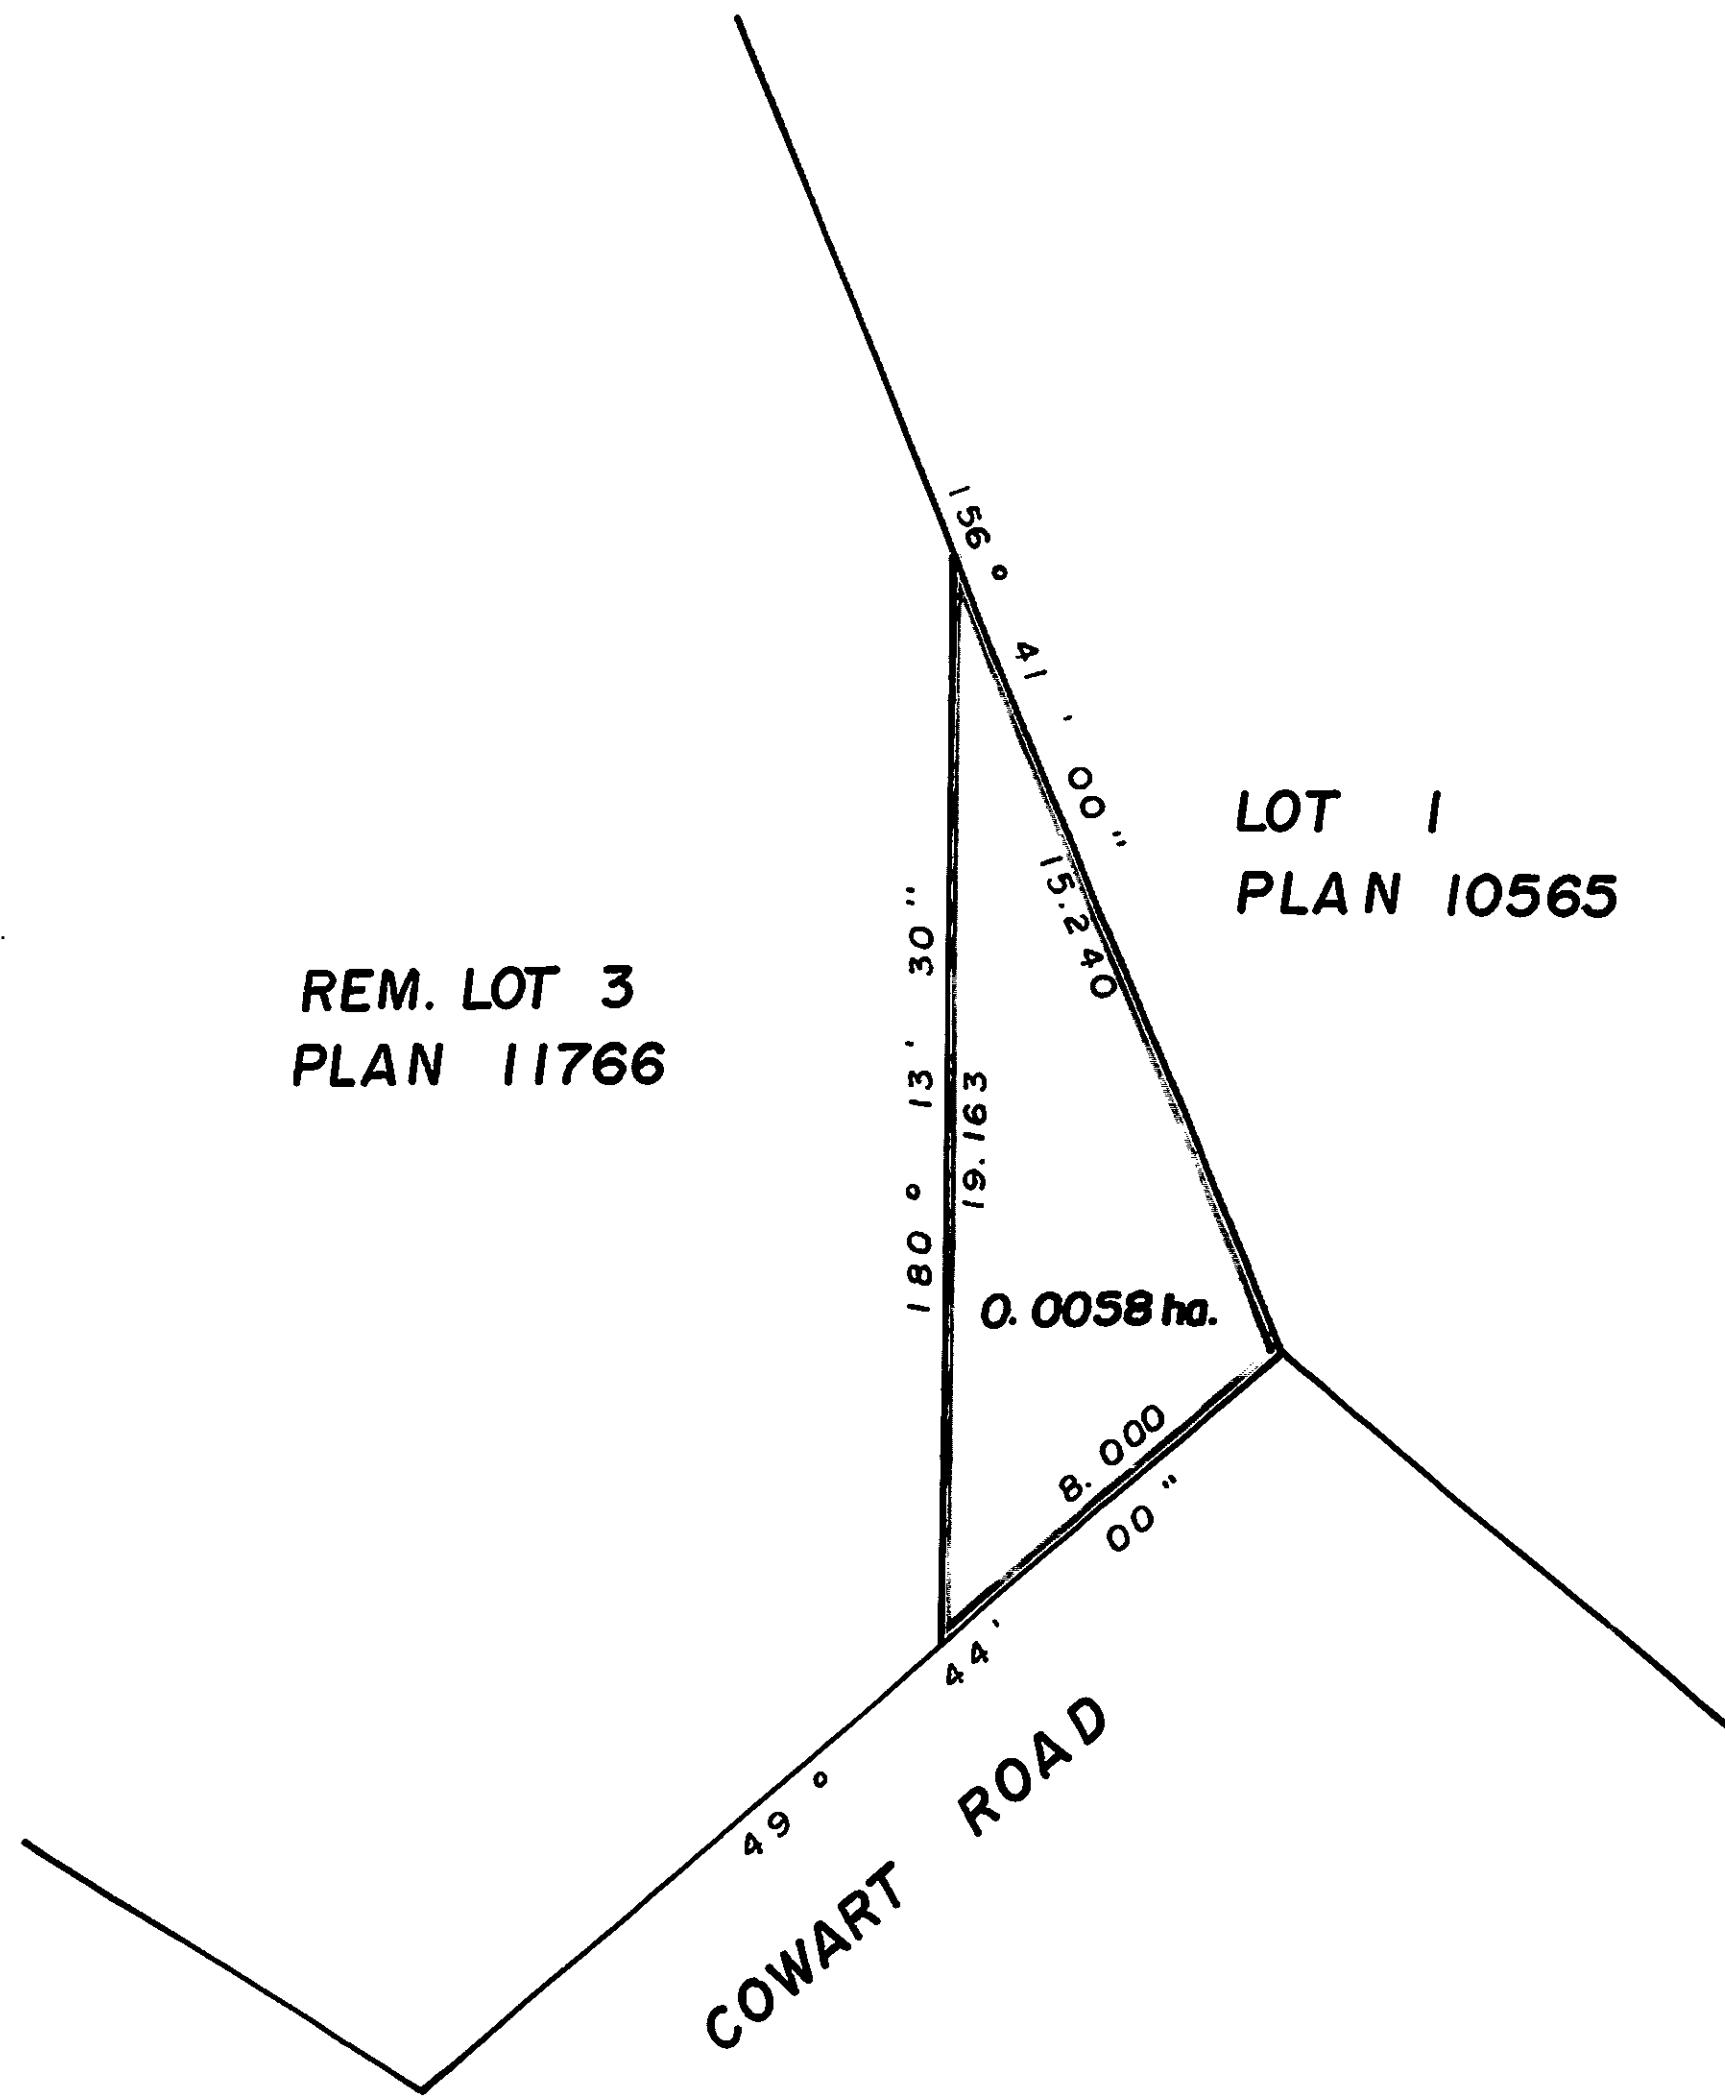

BOOK OF REFERENCE	
LOT 3, PLAN 11766	0.0058 ha.

CITY of PRINCE GEORGE, B.C.

EXPLANATORY PLAN of RIGHT of WAY
IN LOT 3, PLAN 11766,
DISTRICT LOT 753,
CARIBOO DISTRICT.

SCALE : 1:200
ALL DISTANCES ARE IN METRES.

CERTIFIED CORRECT
ACCORDING TO LAND REGISTRY OFFICE RECORDS
THIS 8 DAY OF MARCH, 1979.

D. Keown
D. KEOWN, B.C.L.S.

THIS PLAN LIES WITHIN THE
FRASER FORT GEORGE REGIONAL
DISTRICT.

McWILLIAM, WHYTE, GOBLE, & ASSOCIATES,
B.C. LAND SURVEYOR,
PRINCE GEORGE - KAMLOOPS - SMITHERS.

REF. NO. 79007-4