

26

24785

BRITISH COLUMBIA HYDRO AND POWER AUTHORITY

PLAN OF RIGHT-OF-WAY THROUGH
 LOT A, PLAN 20275
 AND LOT 3, PLAN 23714
 DISTRICT LOT 753
 CARIBOO DISTRICT—BRITISH COLUMBIA

SCALE: 1 : 1000

NOTE: Bearings are astronomic, derived from the west boundary of McGill Crescent as shown on Plan 23714.

LEGEND: •OIP denotes an old iron pin found.
 •IP denotes an iron pin set.


PLAN No **24785**

Deposited in the Land Registry Office at Prince George, B.C. this 26th day of March, 1979

"E.T. Schooley" per: *[Signature]*
 Registrar

BOOK OF REFERENCE

PARCEL	AREA REQ'D
LOT A, PLAN 20275, D.L. 753	0.0293 HA.
LOT 3, PLAN 23714, D.L. 753	0.0093 HA.

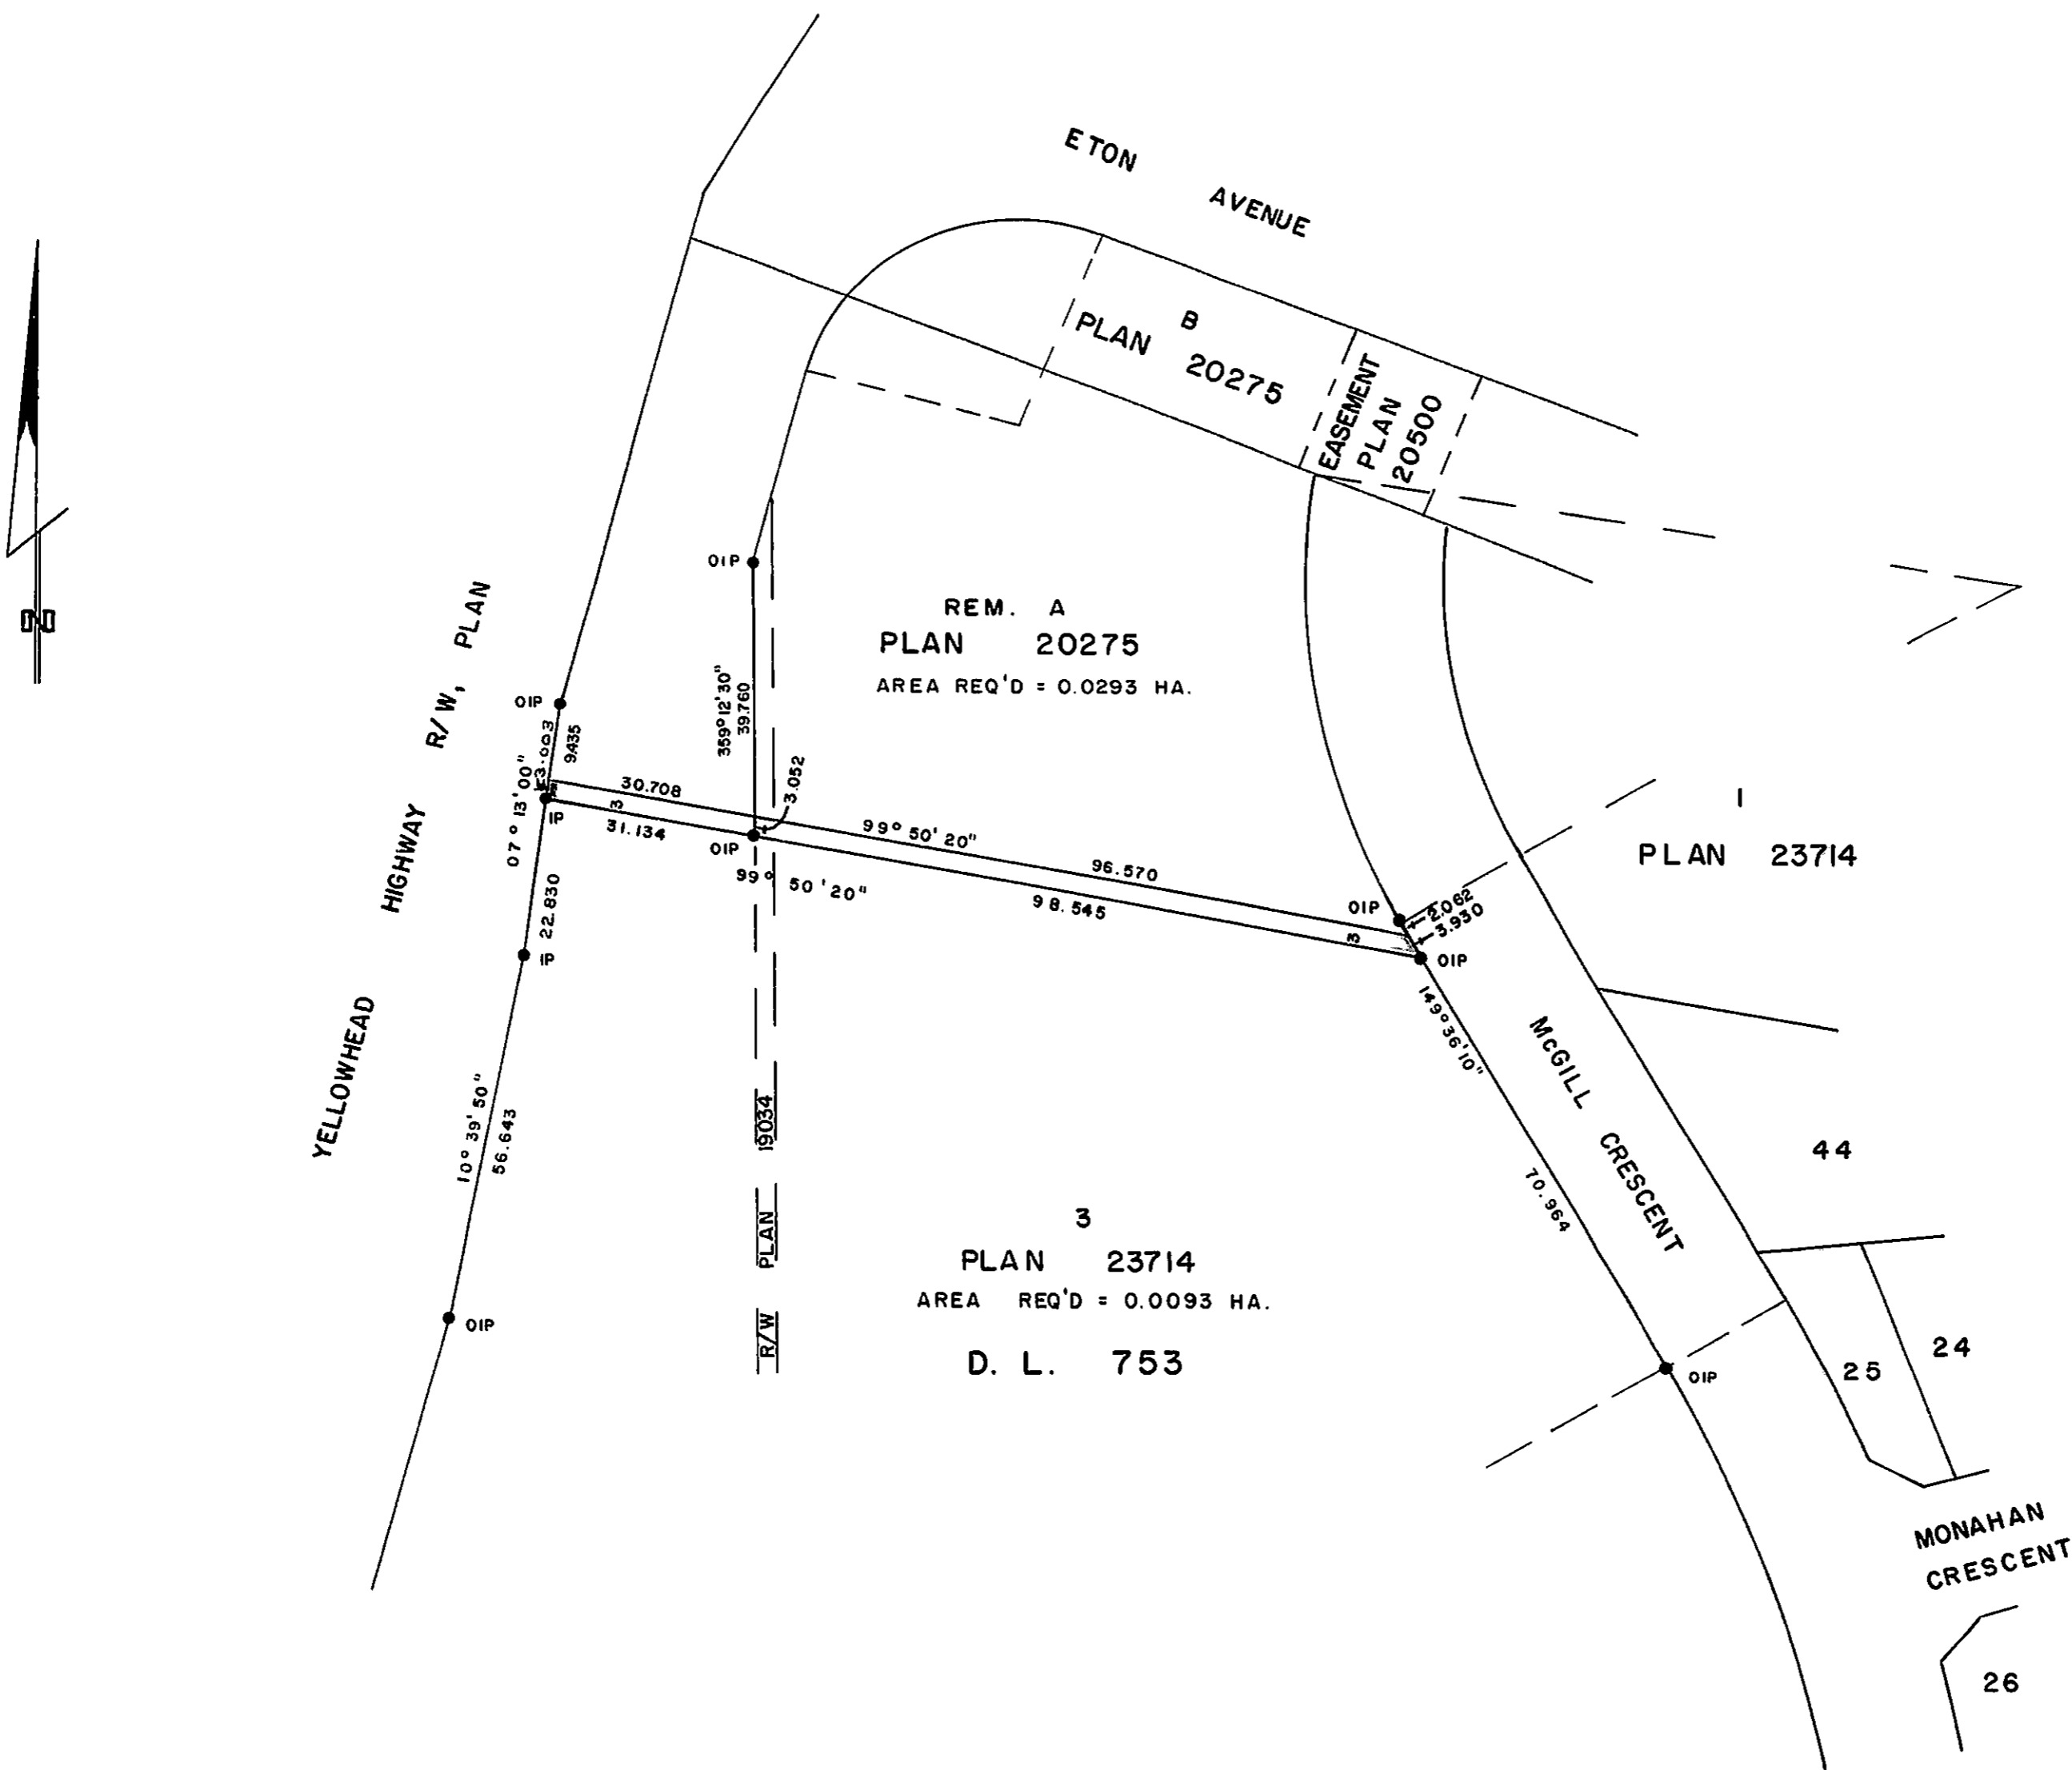

I, DONALD A. DUFFY of the City of Prince George, a British Columbia Land Surveyor, make oath and say that I was present at and did personally superintend the survey represented by this plan and that the survey and plan are correct. The said survey was completed on the 30th day of FEB 1979

[Signature]
 B.C.L.S.

Sworn before me this 6 day of FEB., 1979.

[Signature]
 Commissioner for Taking Affidavits for British Columbia.

This plan lies within the Fraser-Fort George Regional District.

W. D. USHER & ASSOCIATES
 LAND SURVEYORS
 PRINCE GEORGE — B.C.
 K K 48 9796 - 1