

PLOTTED GA
GA1

24950

PLAN N^o _____
Deposited in the Land Registry
Office at Prince George, B.C. this
30th day of May, 1979


"E.T. SCHOOLEY"
Registrar

PLAN OF SUBDIVISION OF
LOT B, PLAN 22937
DISTRICT LOT 1597
CARIBOO DISTRICT - BRITISH COLUMBIA

SCALE: 1 : 2500

NOTE: Bearings are astronomic, derived from the
north boundary of Lot B, Plan 22937.

LEGEND: • OPP denotes an old pipe post found.
• OIP denotes an old iron pin found.
• IP denotes an iron pin set.

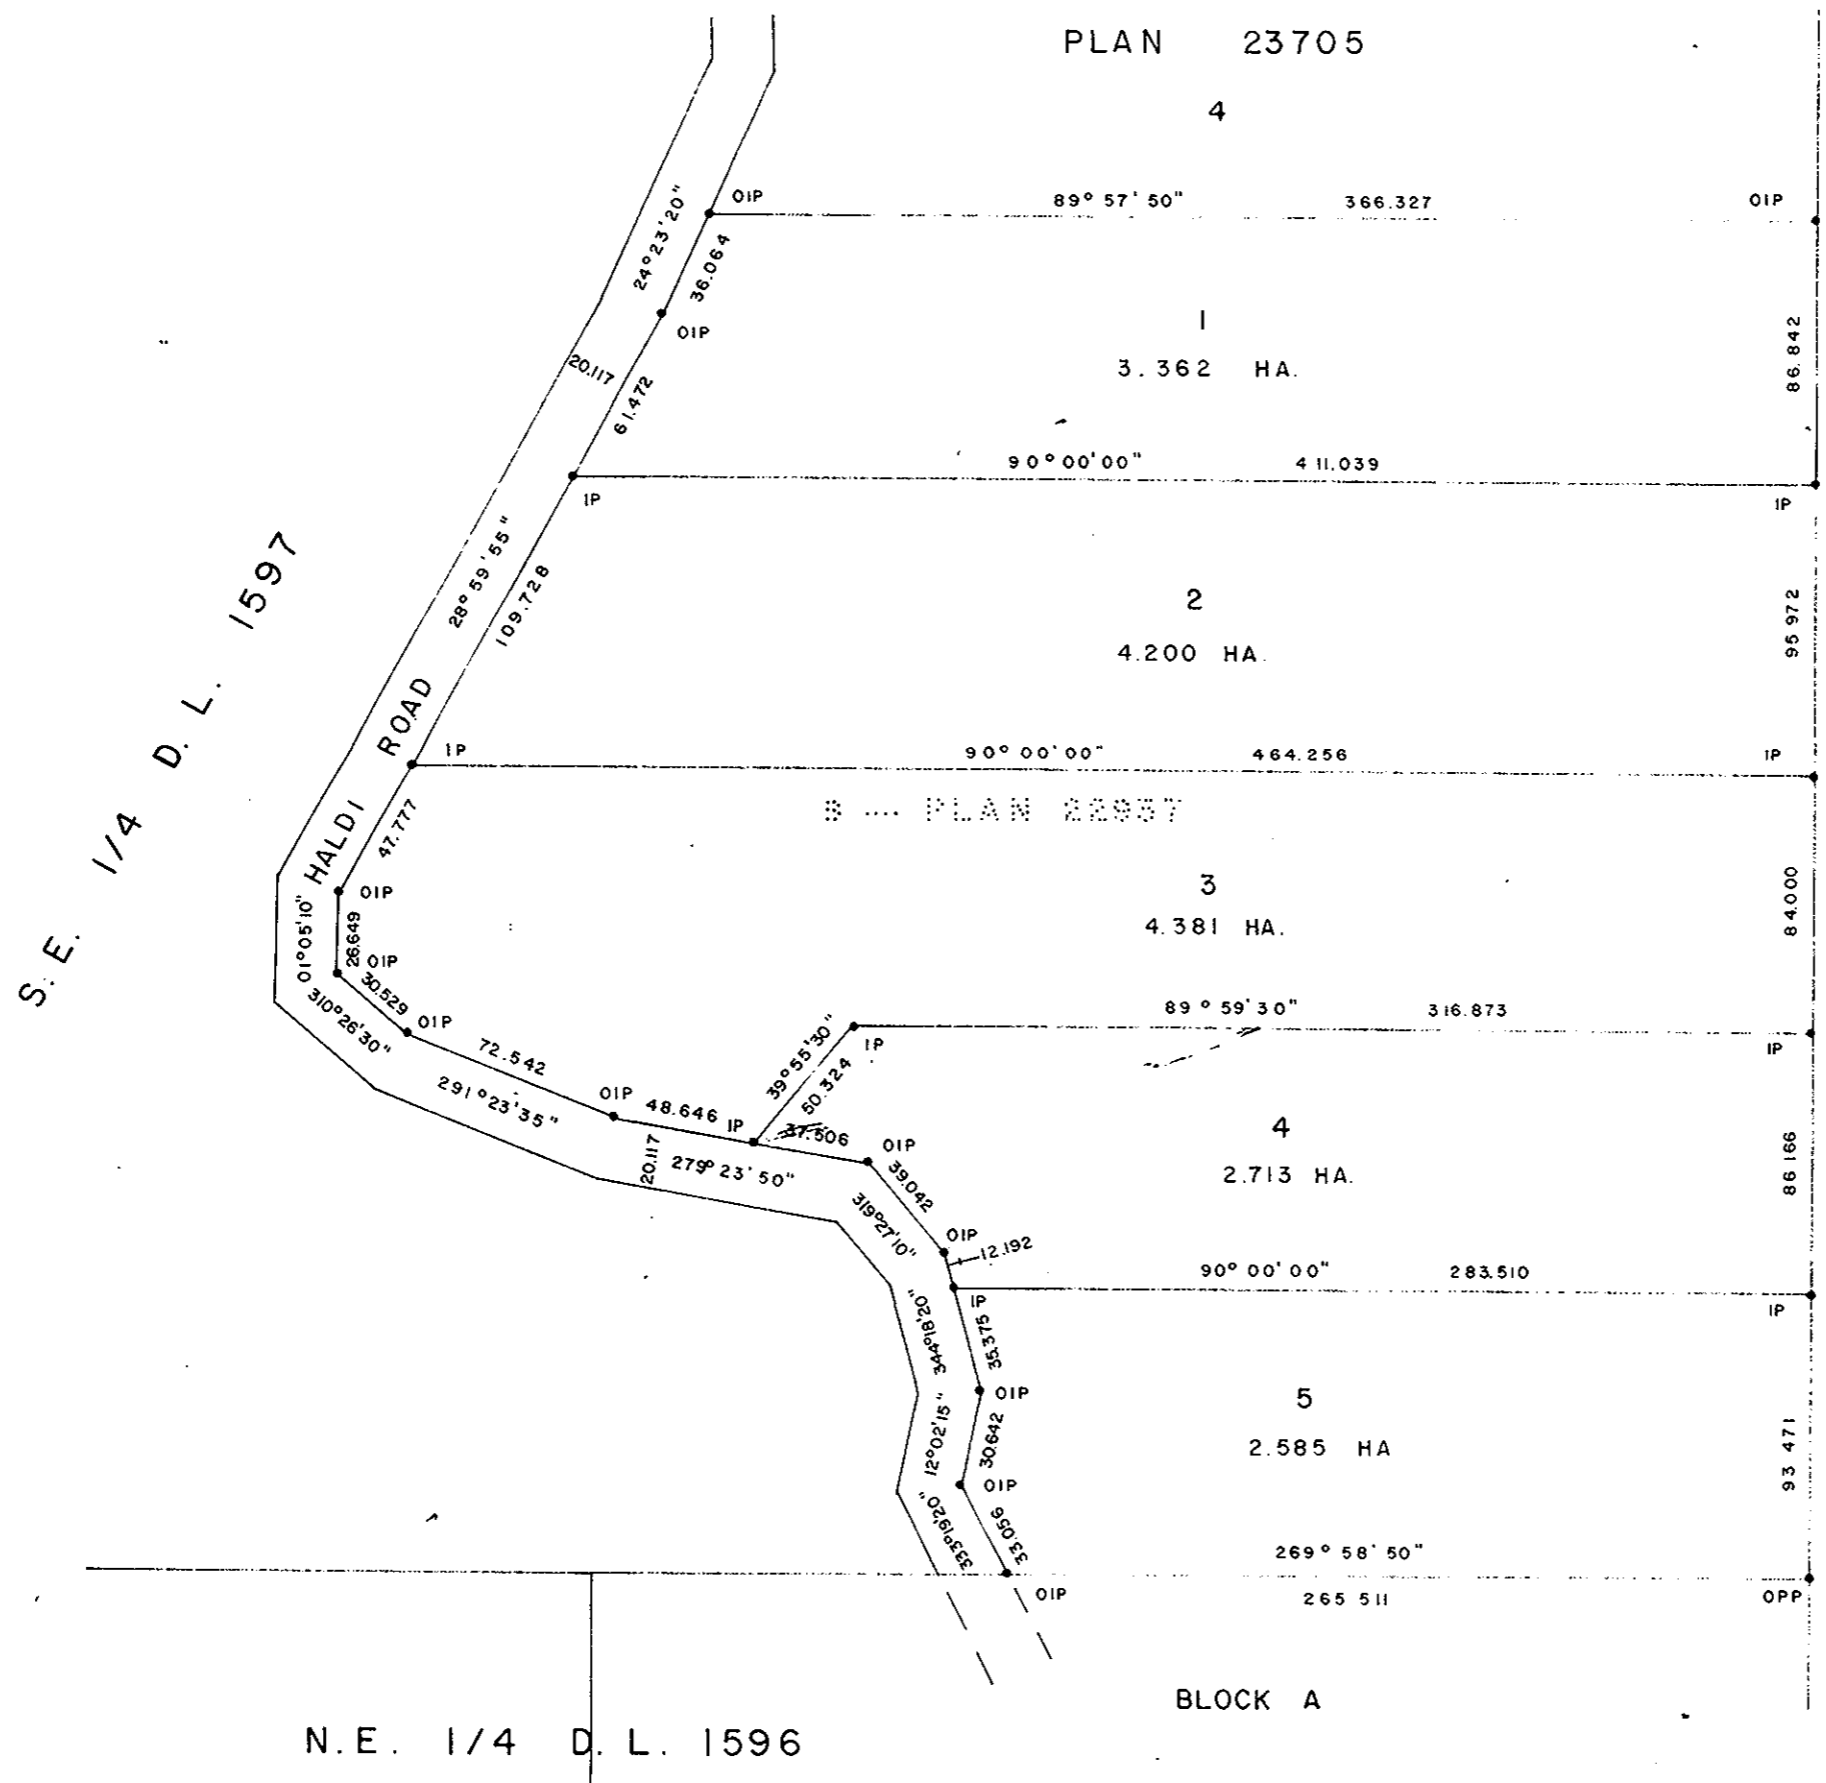

S.W. 1/4 D.L. 2006

D.L.
2007

I, DONALD A. DUFFY of the City of Prince George,
a British Columbia Land Surveyor, make oath and say
that I was present at and did personally superintend
the survey represented by this plan and that the survey
and plan are correct. The said survey was completed
on the 8 day of SEPT, 1979

Owner _____
Witness _____

Approved under the Land Registry Act
this 16th day of MAY, 1979

C. E. Olt
Approving Officer, City of Prince George

Sworn before me this 13
day of SEPT, 1979

B.C.L.S.

A Commissioner for taking Affidavits
for British Columbia.

This plan lies within the Fraser-Fort George
Regional District.