

PLAN OF SUBDIVISION OF PART OF EAST 1/2 OF
DISTRICT LOT 7645
CARIBOO DISTRICT - BRITISH COLUMBIA

SCALE: 1 : 2000

NOTE: Bearings are astronomic, derived from the west
boundary of Northwood Pulpmill Road R/W, Plan
17194.


LEGEND: ● OPCON denotes an old concrete monument found.
● OPP denotes an old pipe post found.
● OIP denotes an old iron pin found.
● IP denotes an iron pin set.
WT denotes witness.

24979

PLAN N°

Deposited in the Land Registry
Office at Prince George, B.C. this
13th day of June, 1979

E.T. SCHOOLEY
Registrar

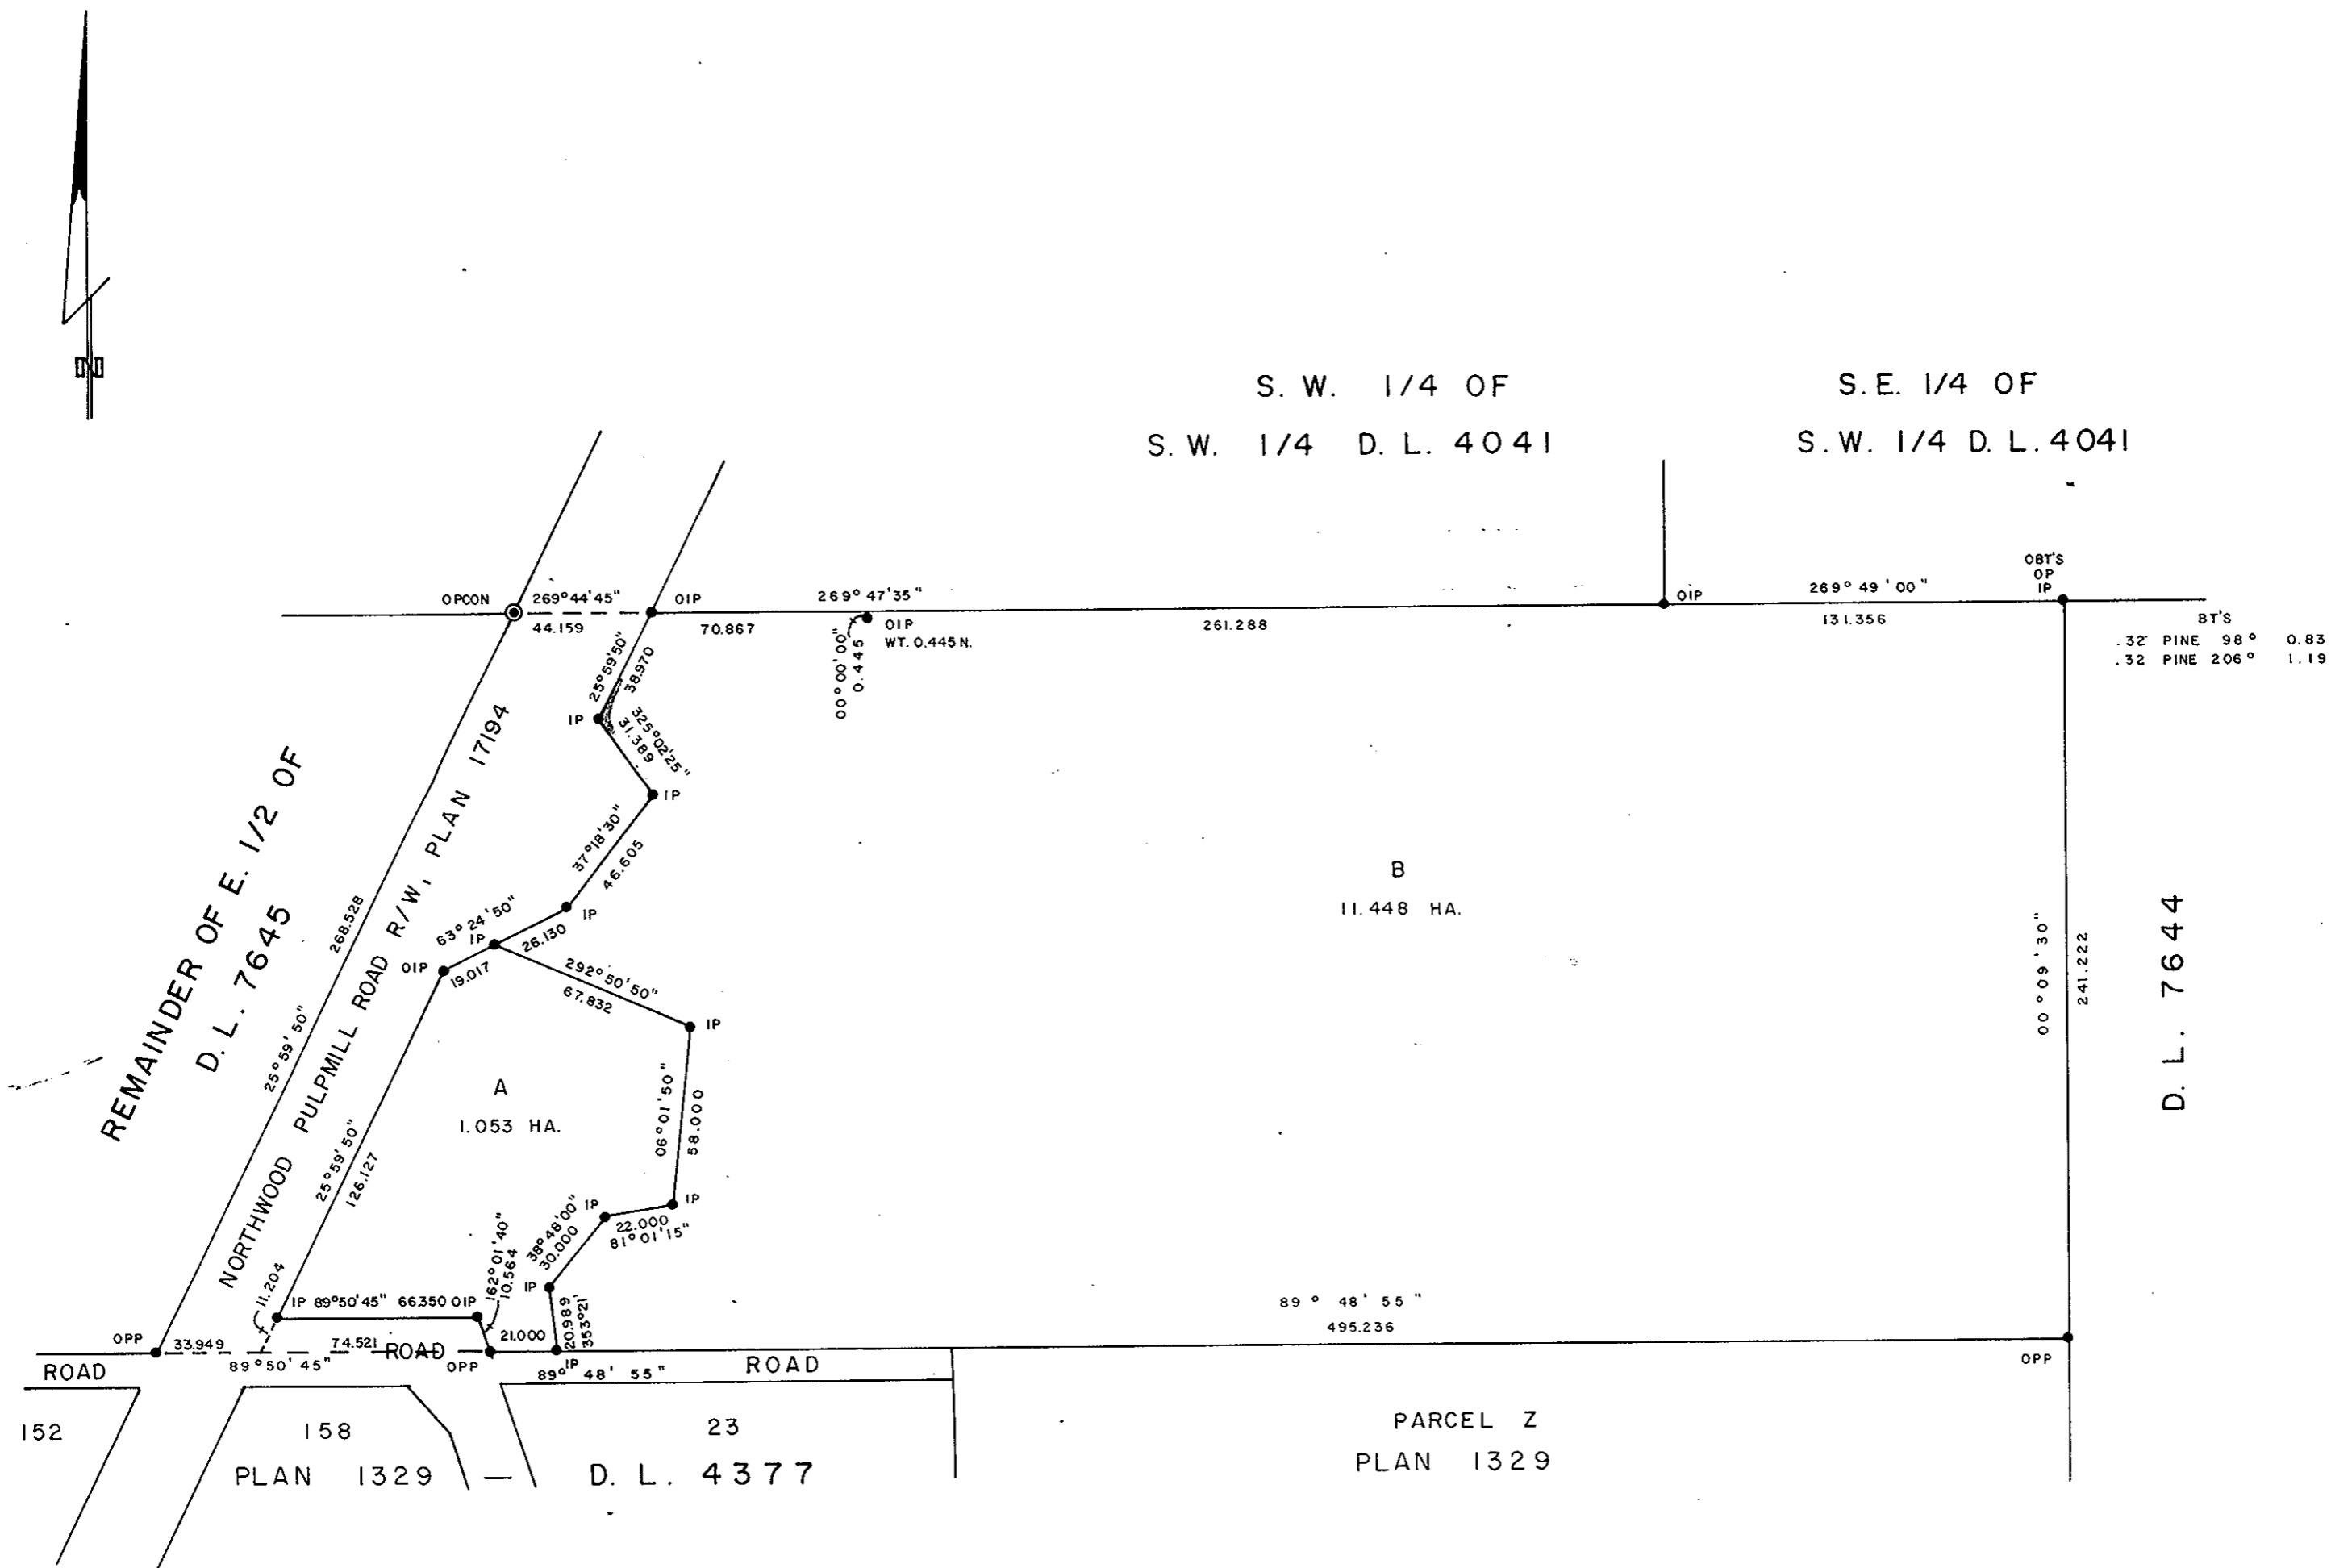

I, DONALD A. DUFFY of the City of Prince George,
a British Columbia Land Surveyor, make oath and say
that I was present at and did personally superintend
the survey represented by this plan and that the survey
and plan are correct. The said survey was completed
on the 4 day of JUNE, 1979

TYSON HOLDINGS LTD.

Approved under the Land Registry Act
this 8th day of JUNE, 1979

C. E. Olat
Approving Officer, City of Prince George

Sworn before me this 6th
day of JUNE, 1979

B.C.L.S.

This plan lies within the Fraser-Fort George
Regional District.

A Commissioner for taking Affidavits
for British Columbia.

W. D. USHER & ASSOCIATES
LAND SURVEYORS
PRINCE GEORGE - B.C.
LN 68
KB 35 10689 A