


E. T. SCHOONES  
 REGISTRAR

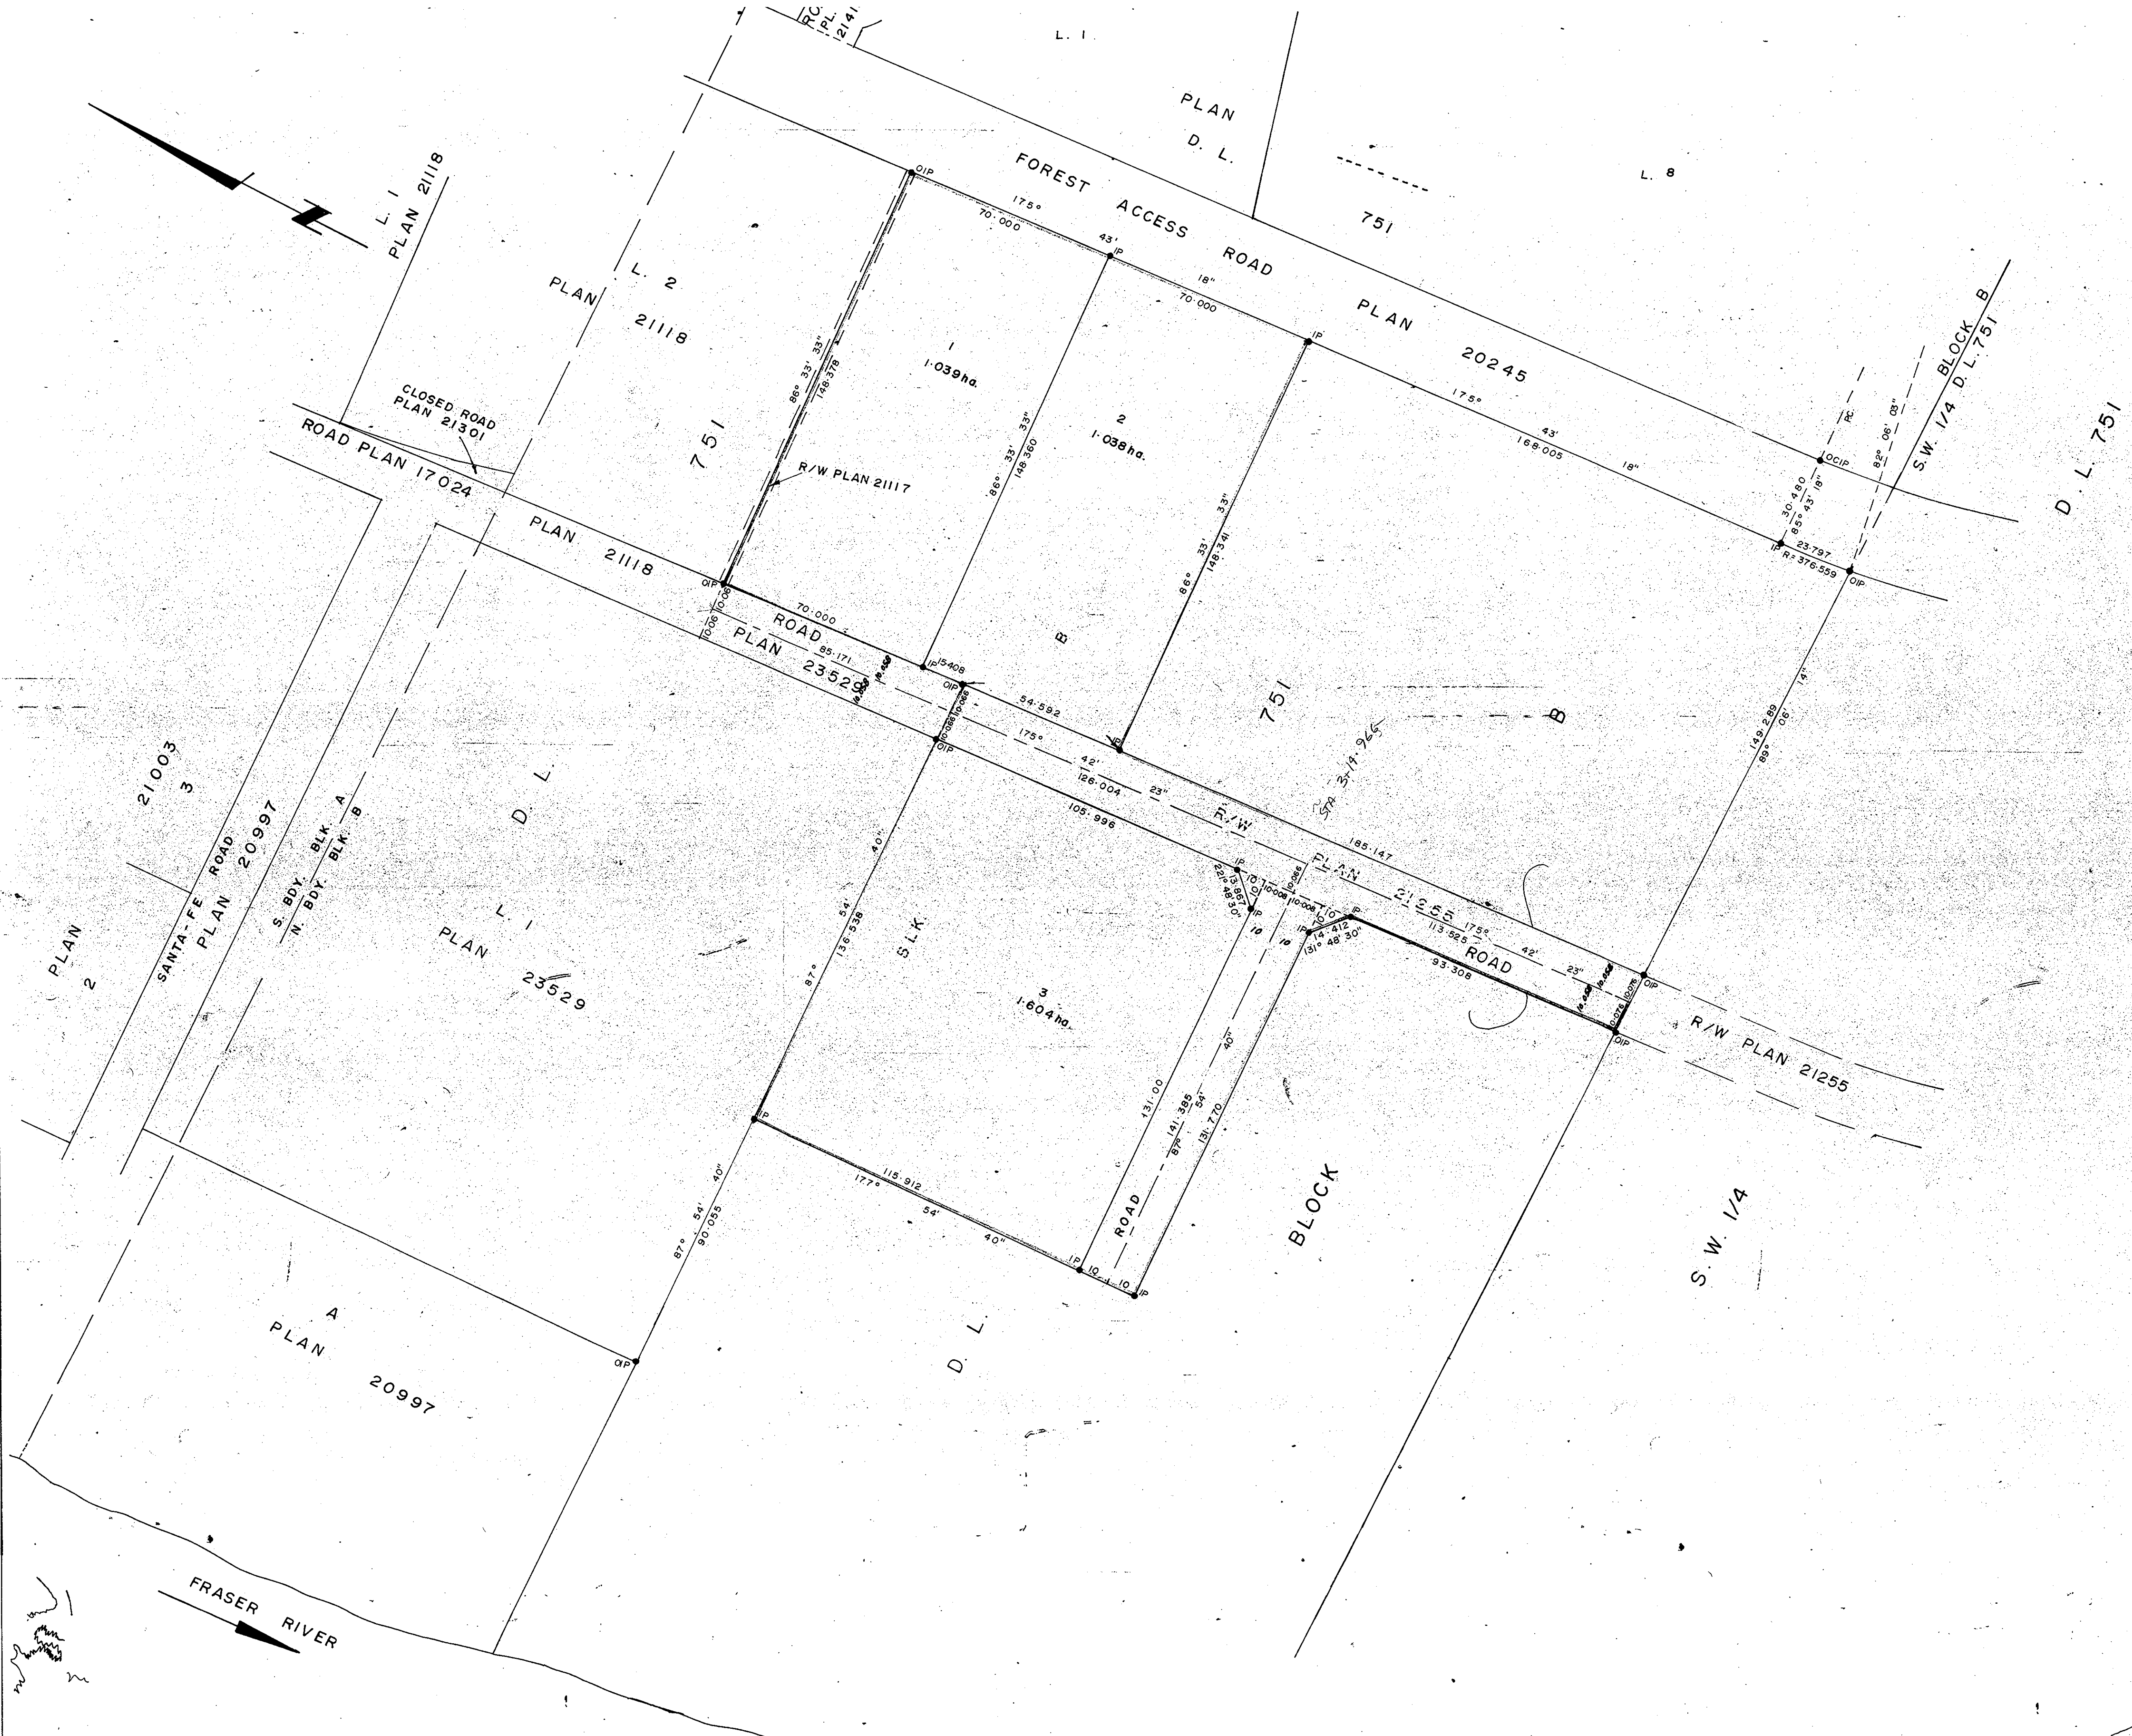

PLAN OF SUBDIVISION OF PART OF Rem. of  
 BLOCK B OF D. L. 751  
 CARIBOO DISTRICT  
 SCALE: 1:1000 1cm. = 10m  
 DISTANCES ARE IN METERS AND DECIMALS THEREOF

BEARINGS ARE ASTRONOMIC DERIVED FROM PLAN 23529

- LEGEND:
- IP --- STANDARD IRON POST
  - --- DENOTING 'OLD'
  - CIP --- CAPPED IRON POST

I, V. BARTELL OF THE CITY OF PRINCE GEORGE BRITISH COLUMBIA LAND SURVEYOR, MAKE OATH AND SAY THAT I WAS PRESENT AT AND DID PERSONALLY SUPERINTEND THE SURVEY REPRESENTED BY THIS PLAN AND THAT THE SURVEY AND PLAN ARE CORRECT. THE SAID SURVEY WAS COMPLETED ON THE 23<sup>RD</sup> DAY OF May 1929

*V. Bartell*  
 V. BARTELL R.C.L.S.

SWORN BEFORE ME AT PRINCE GEORGE THIS 23<sup>RD</sup> DAY OF May 1929

*[Signature]*  
 A COMMISSIONER FOR TAKING AFFIDAVITS FOR  
 BRITISH COLUMBIA

APPROVED UNDER THE LAND REGISTRY ACT ON THE 1<sup>ST</sup> DAY OF JUNE 1929

*C. E. [Signature]*  
 APPROVING OFFICER  
 CITY OF PRINCE GEORGE

THE SEAL OF THE CITY OF PRINCE GEORGE WAS AFFIXED HERETO IN THE PRESENCE OF:

MAYOR *E. W. [Signature]*

CITY CLERK *[Signature]*

AREA WITHIN RED OUTLINE = 4.455 ha.

THIS PLAN LIES WITHIN THE FRASER FORT GEORGE REGIONAL DISTRICT

McWILLIAM-WHYTE-GOBLE & ASSOCIATES  
 B. C. LAND SURVEYORS  
 PRINCE GEORGE - KAMLOOPS - SMITHERS  
 REF. NO. 79052