


26

25020

PLAN NO. 25020
DEPOSITED IN THE LAND REGISTRY OFFICE
AT PRINCE GEORGE ON THE 23RD DAY OF
JUNE 1979

E.T. SCHMOEDER per gr
REGISTRAR

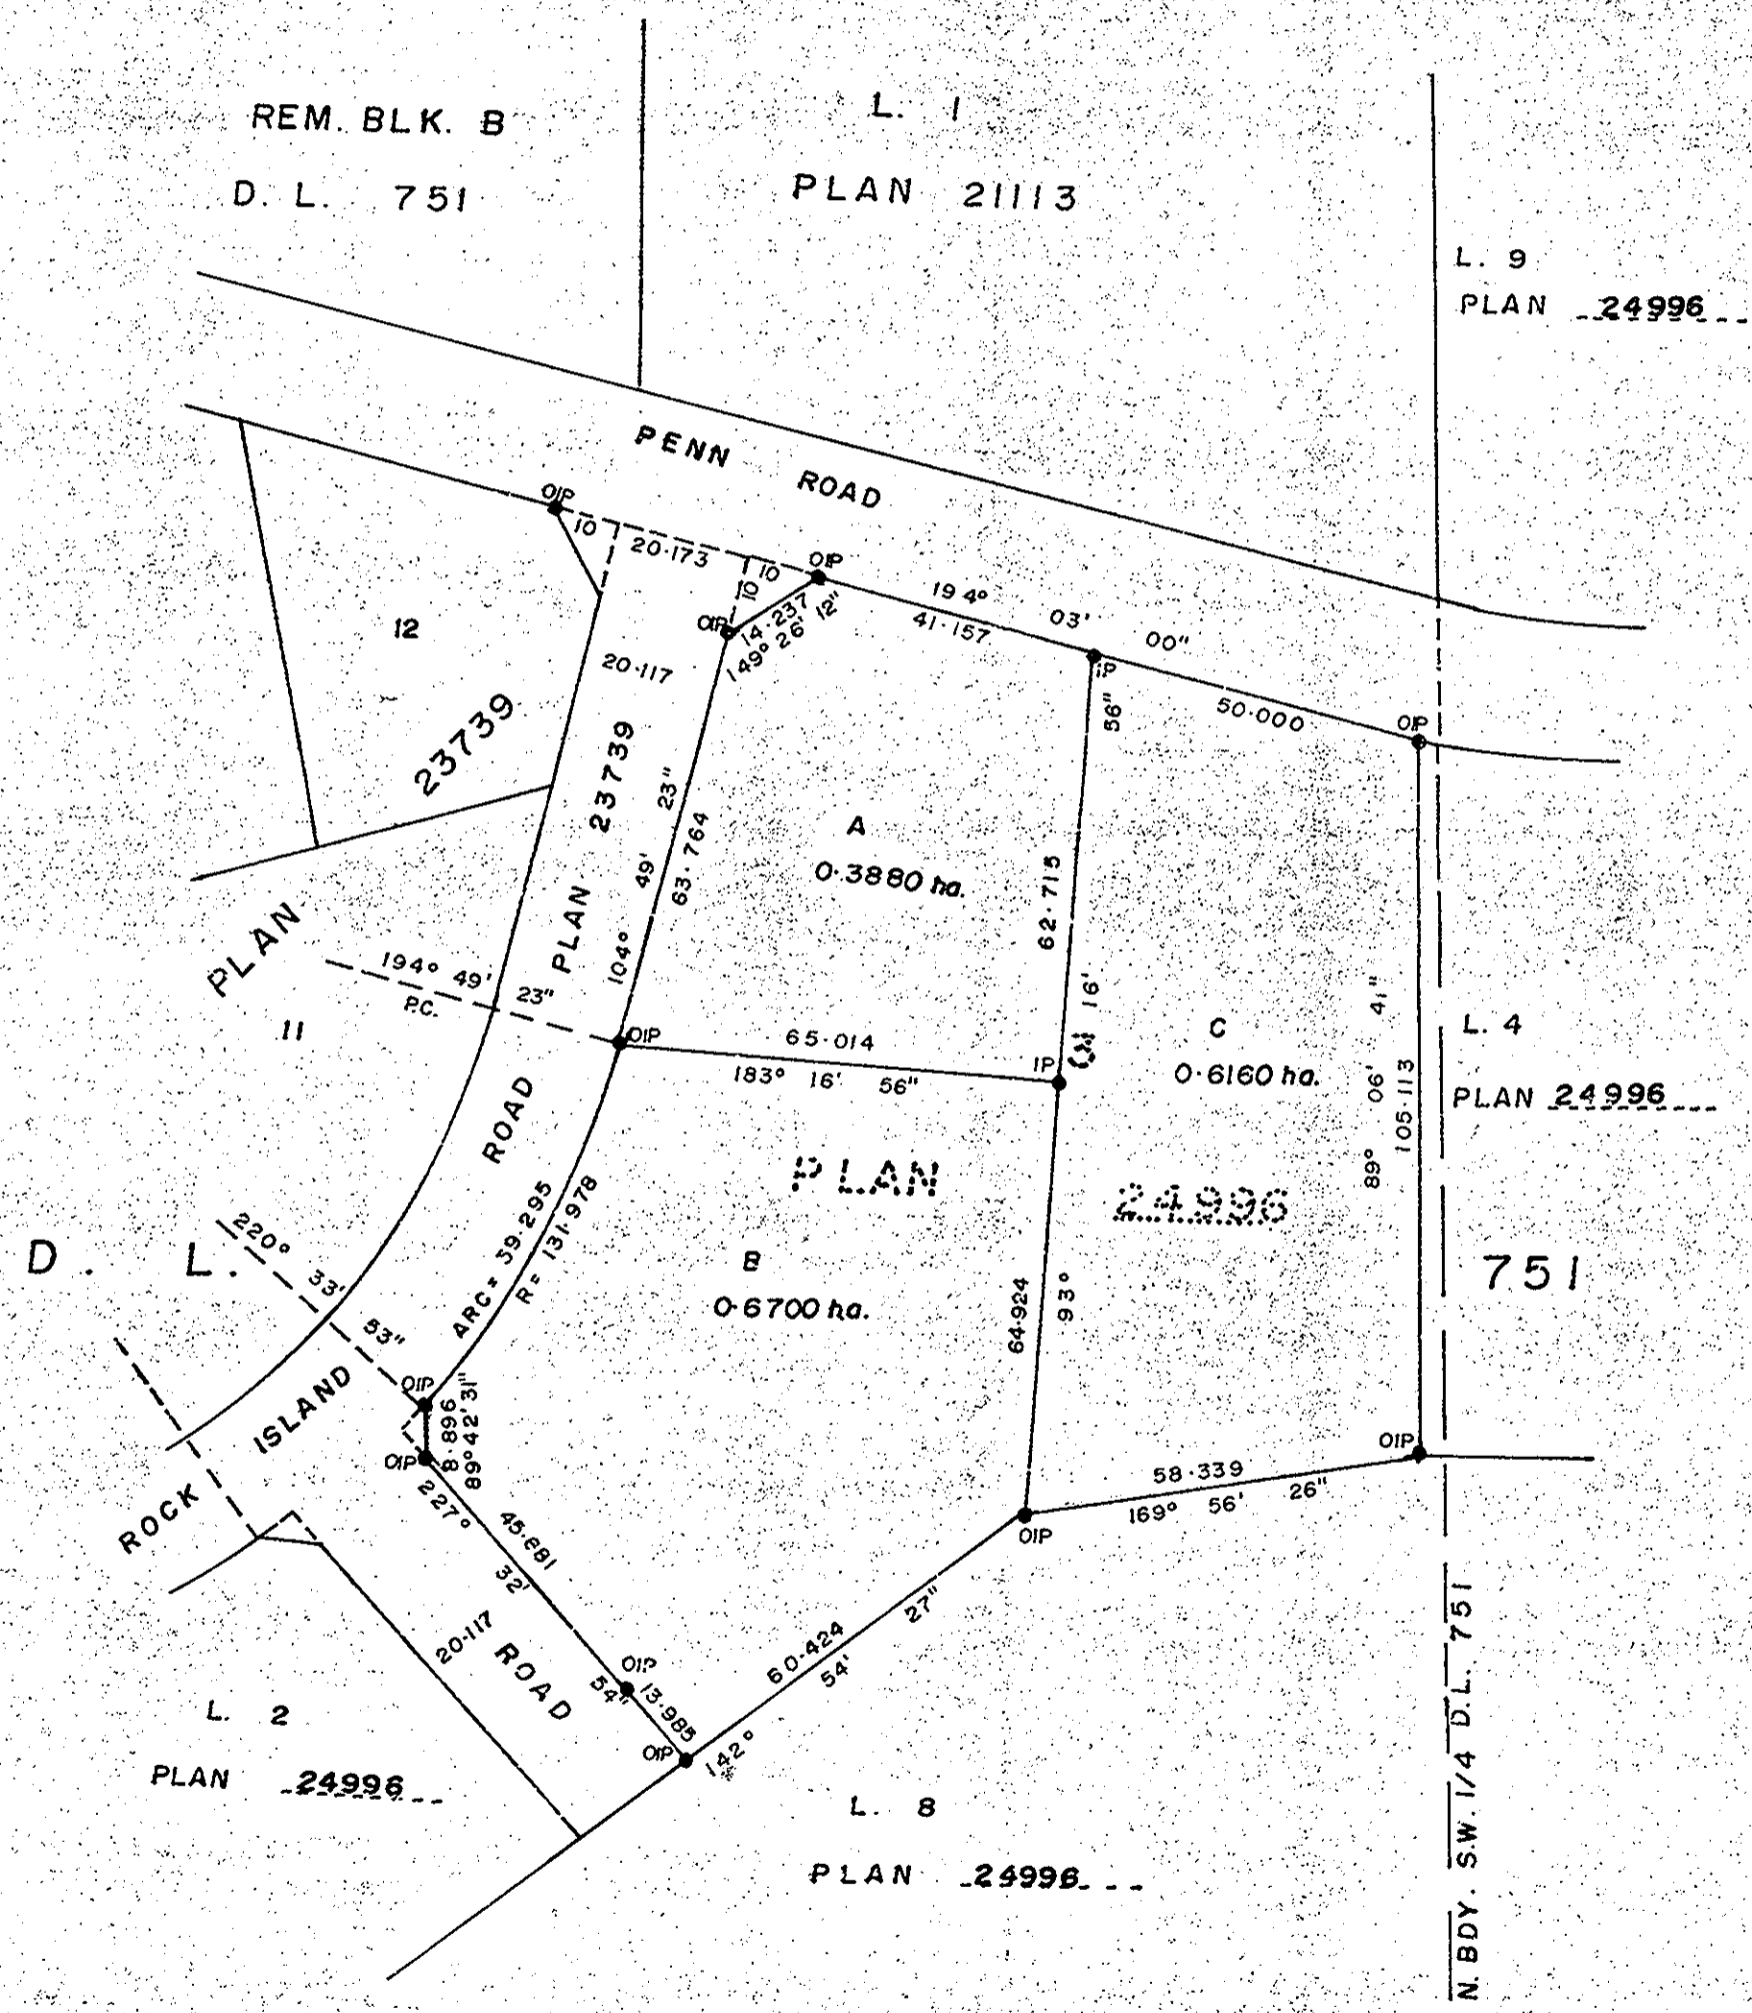

PLAN OF SUBDIVISION OF
LOT 3, PLAN 24996
D.L. 751, CARIBOO DISTRICT

SCALE: 1:1000 1cm = 10m
DISTANCES ARE IN METERS AND DECIMALS THEREOF
BEARINGS ARE ASTRONOMIC AND ARE DERIVED FROM PLAN 24996

LEGEND:
● IP ——— STANDARD IRON POST
○ ——— DENOTING "OLD"

I, V. BARTELL OF THE CITY OF PRINCE GEORGE BRITISH COLUMBIA LAND SURVEYOR, MAKE OATH AND SAY THAT I WAS PRESENT AT AND DID PERSONALLY SUPERINTEND THE SURVEY REPRESENTED BY THIS PLAN AND THAT THE SURVEY AND PLAN ARE CORRECT. THE SAID SURVEY WAS COMPLETED ON THE 14 DAY OF JUNE 1979

V. Bartell
V. BARTELL B.C.L.S.

SWORN BEFORE ME AT PRINCE GEORGE THIS 18 DAY OF JUNE 1979

Reinis L. Lison
A COMMISSIONER FOR TAKING AFFIDAVITS
FOR BRITISH COLUMBIA

APPROVED UNDER THE LAND REGISTRY ACT ON THE 26 DAY OF JUNE 1979

C.E. Olot
APPROVING OFFICER

THE SEAL OF THE CITY OF PRINCE GEORGE WAS AFFIXED HERETO IN THE PRESENCE OF:

MAYOR E.W. Meyer
CITY CLERK S.D. Buchanan

THIS PLAN LIES WITHIN THE FRASER FORT GEORGE REGIONAL DISTRICT

McWILLIAM-WHYTE-GOBLE ASSOCIATES
B.C. LAND SURVEYORS
PRINCE GEORGE - KAMLOOPS - SMITHERS
REF. NO. 79052-C

D.L. 751