

26

25108

PLAN OF RIGHTS- OF-WAY THROUGH
 LOTS 52 & 53, PLAN 25106
 DISTRICT LOT 754
 CARIBOO DISTRICT— BRITISH COLUMBIA

SCALE: 1" = 50'

NOTE: Bearings are astronomic, derived from the north boundary of Lot 52, Plan 25106.

LEGEND: ● OIP denotes an old iron pin found.


PLAN No **25108**

Deposited in the Land Registry Office at Prince George, B.C. this 23rd day of July, 1979

"E.T. SCHOOLEY" per se Registrar

BOOK OF REFERENCE

PARCEL	AREA REQ'D
LOT 52, PLAN 25106, D.L. 754	0.014 AC.
LOT 53, PLAN 25106, D.L. 754	0.014 AC.

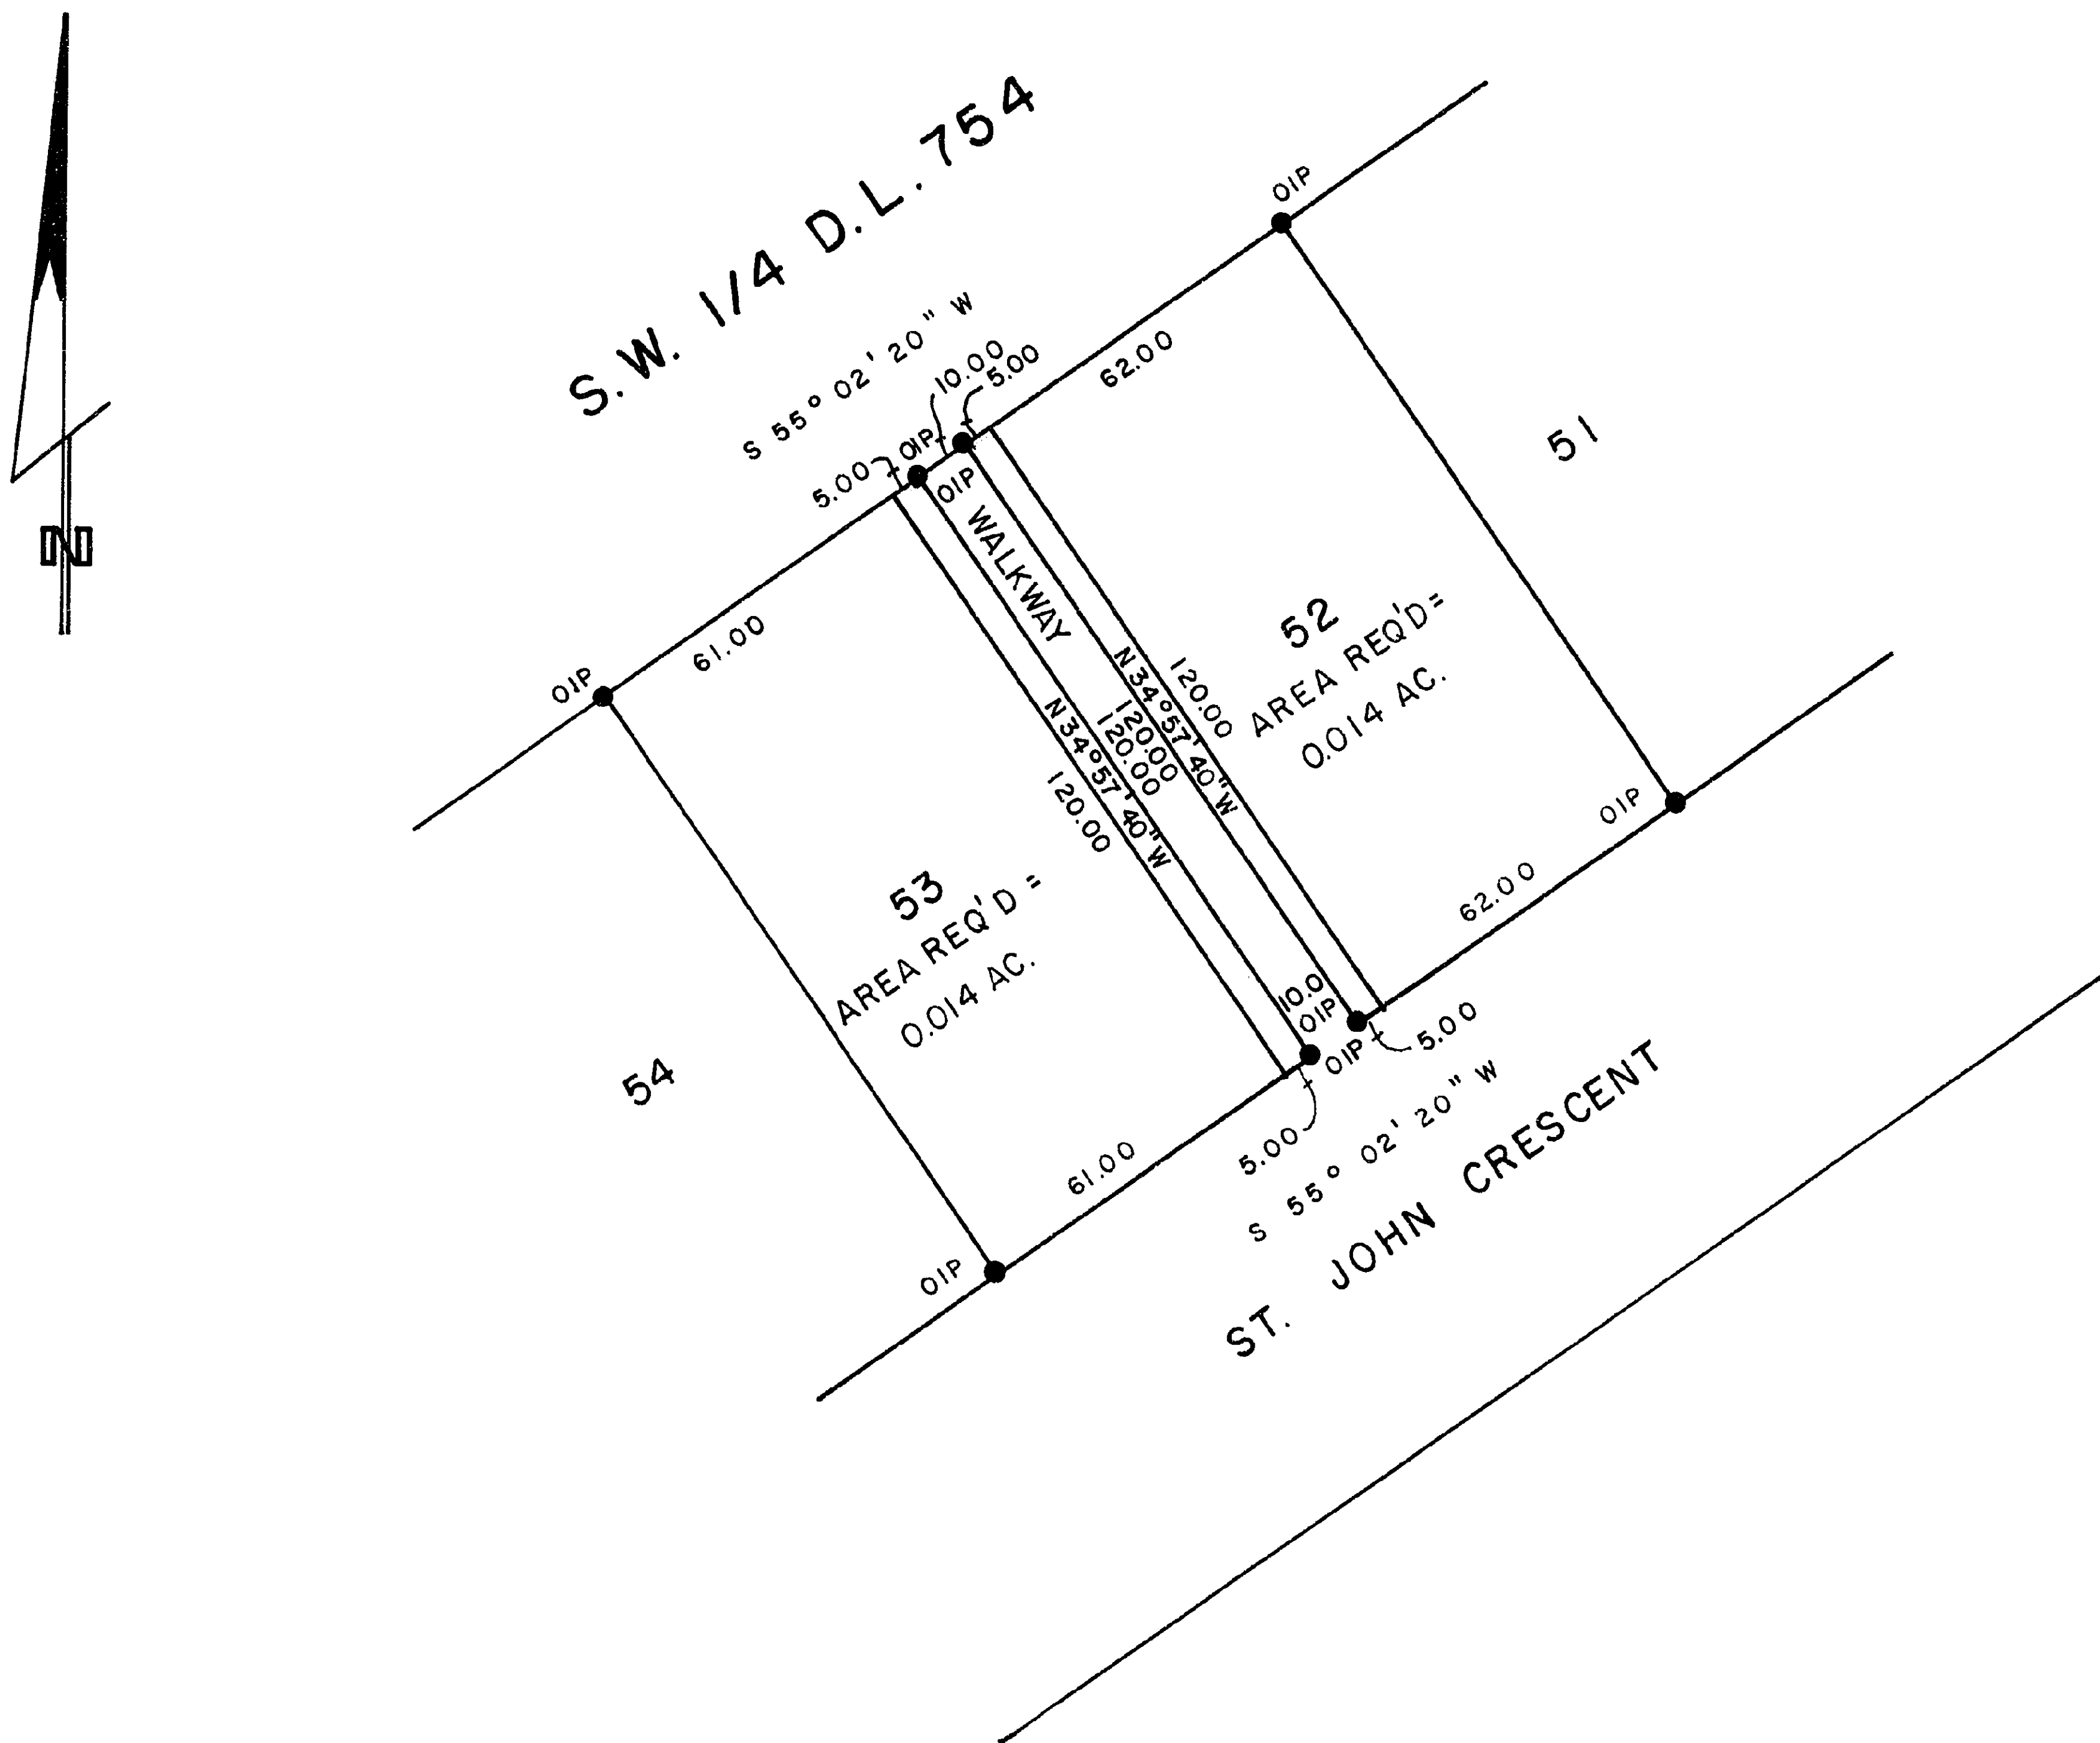

I, DONALD A. DUFFY of the City of Prince George, a British Columbia Land Surveyor, make oath and say that I was present at and did personally superintend the survey represented by this plan and that the survey and plan are correct. The said survey was completed on the 27 day of April, 1979

[Signature]
 B.C.L.S.

Sworn before me this 20 day of June, 1979

[Signature]
 A Commissioner for taking Affidavits for British Columbia.

This plan lies within the Fraser-Fort George Regional District.

W. D. USHER & ASSOCIATES
 LAND SURVEYORS
 PRINCE GEORGE - B. C.