
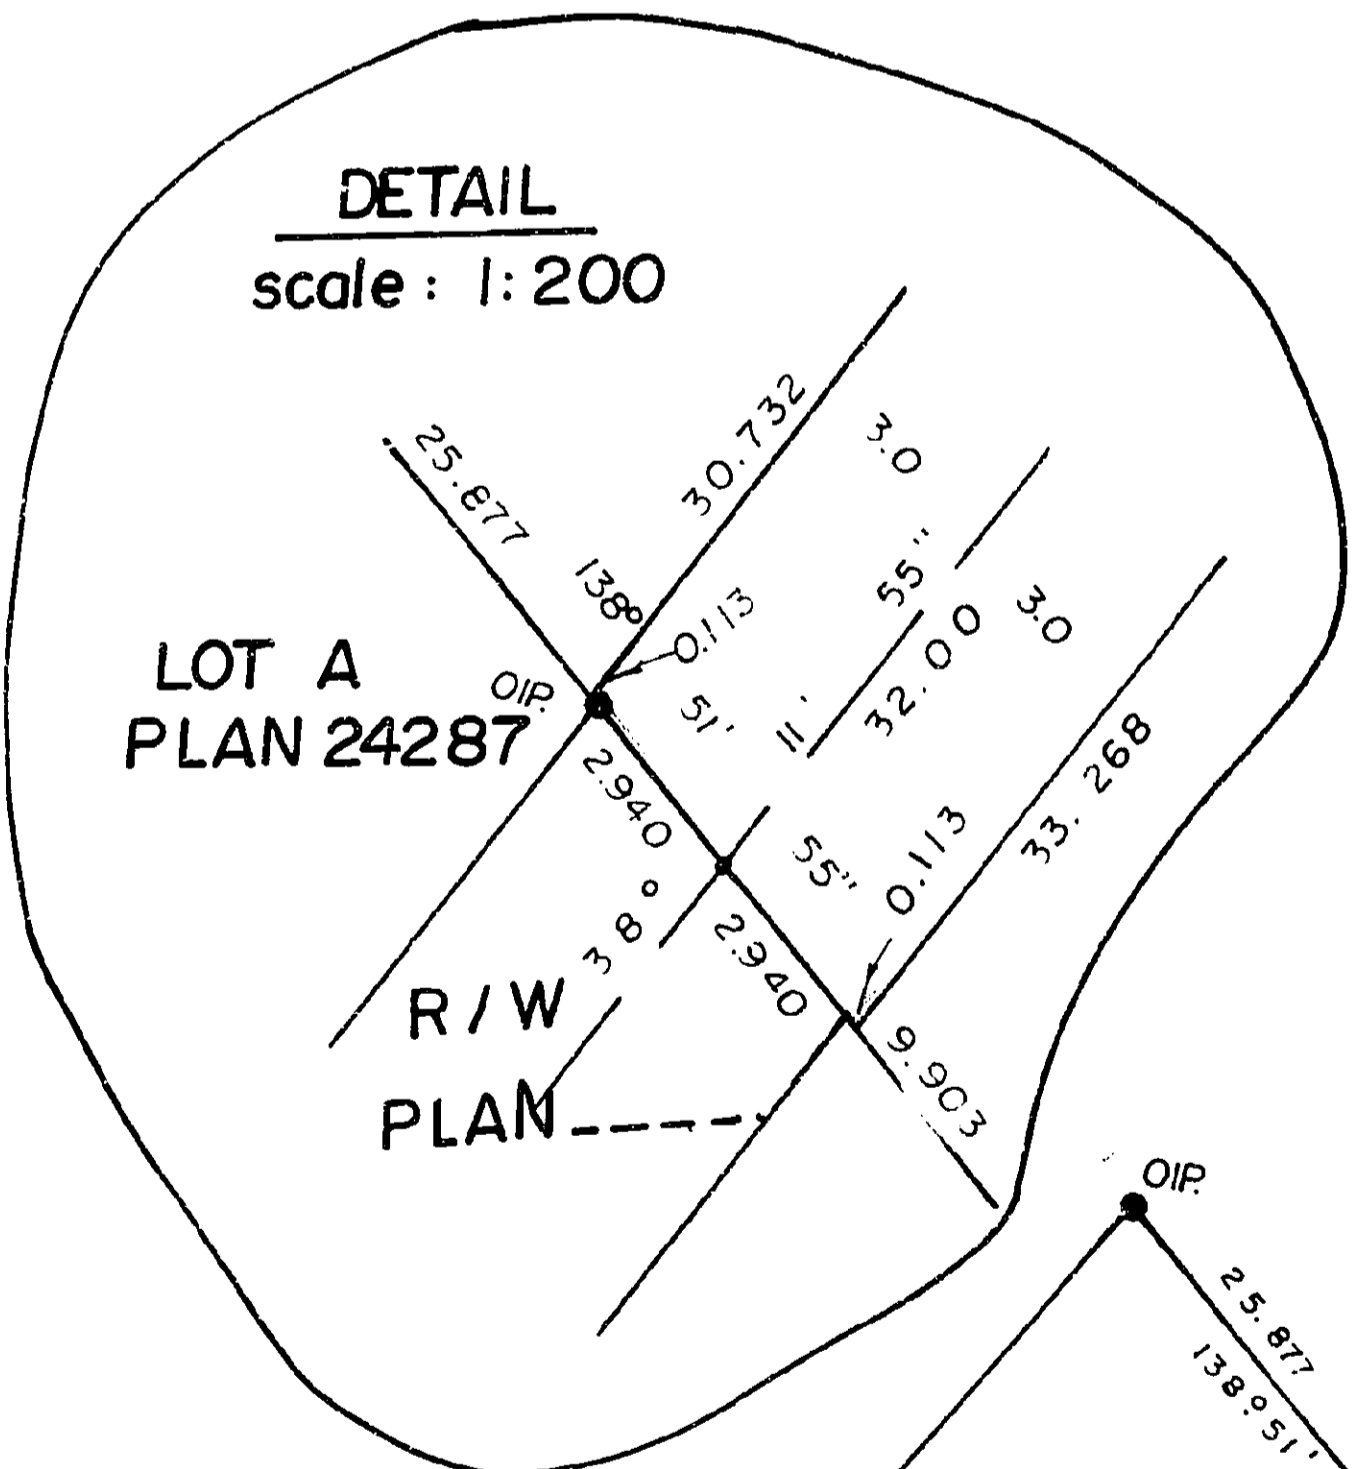


26

PLAN NO. 25164
 DEPOSITED IN THE LAND REGISTRY OFFICE AT
 PRINCE GEORGE THIS 16 DAY OF June 1979.

E. Schooley
 REGISTRAR

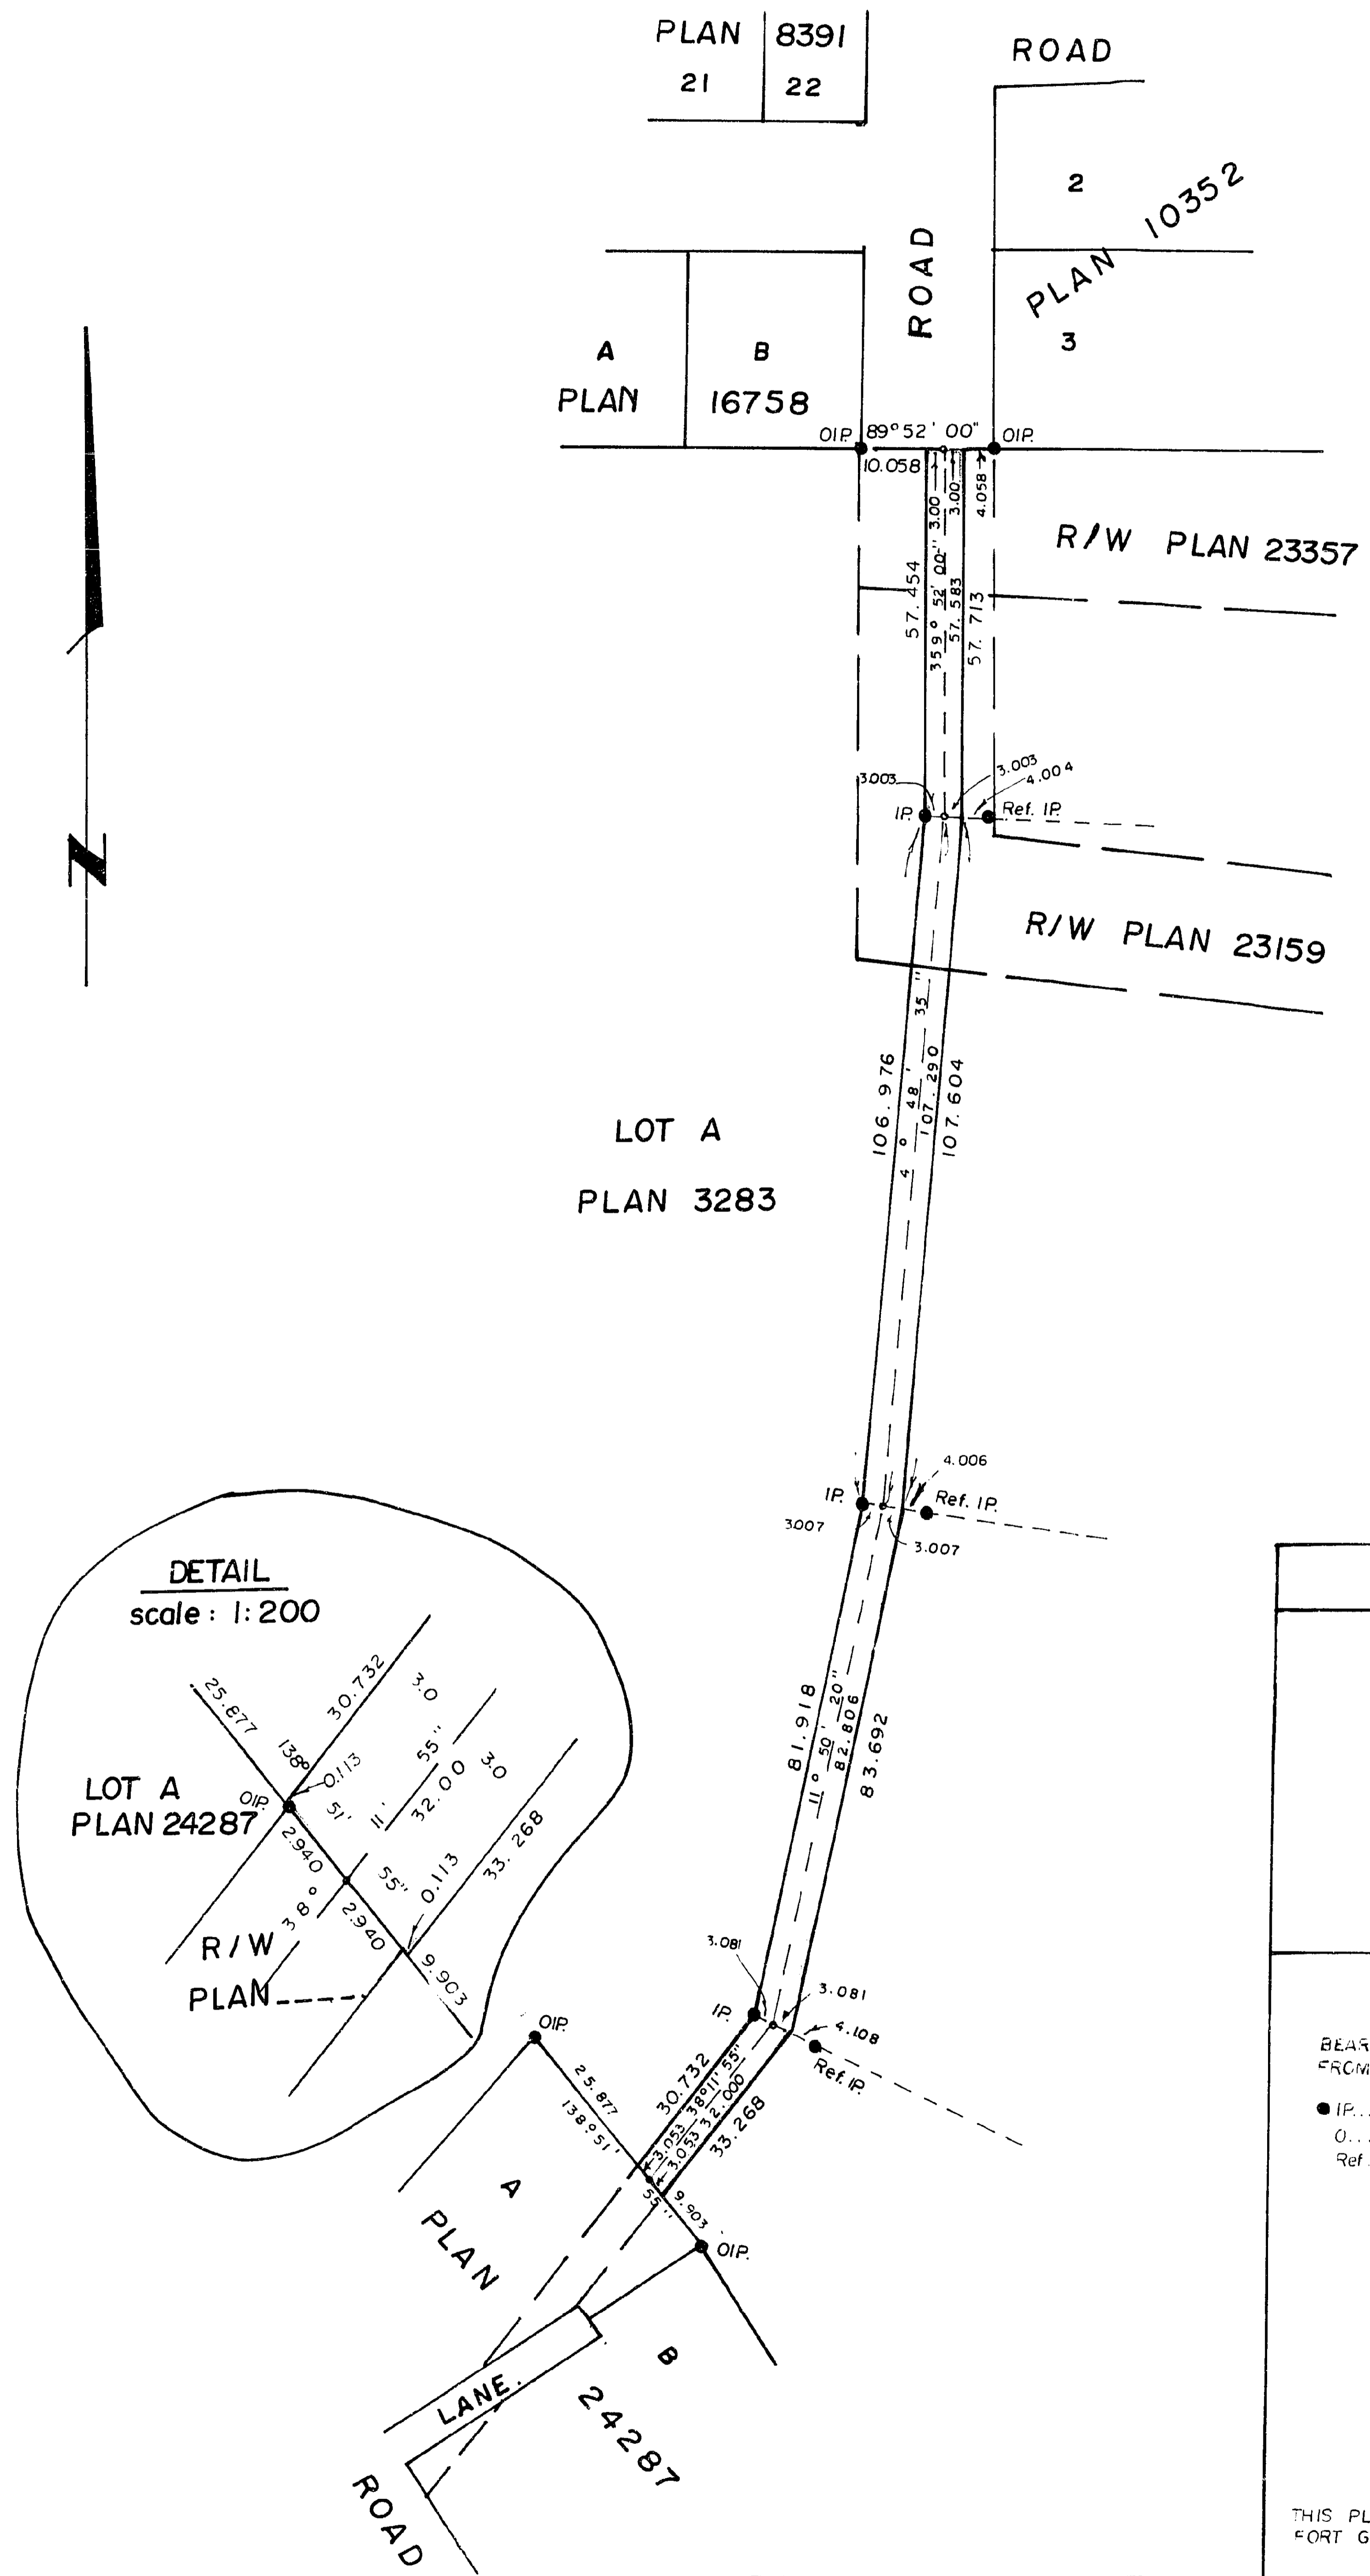

LOT A
 PLAN 3283

PLAN 8391
 21 22

PLAN 16758
 A B

ROAD

PLAN 10352
 2 3

R/W PLAN 23357

R/W PLAN 23159

City of Prince George, B.C.

PLAN OF RIGHT OF WAY IN
 LOT A, PLAN 3283, D.L. 753,
 CARIBOO DISTRICT.

SCALE: 1:1000

BEARINGS ARE ASTRONOMIC DERIVED
 FROM PLAN 23159.

- IP... STANDARD IRON POST.
- ... DENOTES "OLD"
- Ref.... DENOTES "REFERENCE"

I DALE KEOWN OF THE CITY OF PRINCE GEORGE,
 BRITISH COLUMBIA LAND SURVEYOR MAKE OATH
 AND SAY THAT I WAS PRESENT AT AND DID
 PERSONALLY SUPERINTEND THE SURVEY
 REPRESENTED BY THIS PLAN AND THAT THE SURVEY
 AND PLAN ARE CORRECT, THE SAID SURVEY WAS
 COMPLETED ON THE 14th DAY OF June 1979.

Dale G. Keown
 D. KEOWN, B.C.L.S.

THIS PLAN LIES WITHIN THE FRASER
 FORT GEORGE REGIONAL DISTRICT

SWORN BEFORE ME AT PRINCE GEORGE, B.C.,
 THIS 26th DAY OF JUNE, 1979

J. Wilson
 A COMMISSIONER FOR TAKING AFFIDAVITS
 FOR BRITISH COLUMBIA.

BOOK OF REFERENCE	
DESCRIPTION	AREA
LOT A PLAN 3283	0.168 ha.

McWilliam, Whyte, Goble, & Associates.
 B.C. Land Surveyors.
 Prince George - Kamloops - Smithers.

REF. NO. 79007-6