

PLOTTED (NK) (OK)

25178



PLAN NO. _____
 Deposited in the Land Registry Office at
 Prince George this 21 day of August 1979

E. J. Raven
 Registrar

PLAN OF RIGHT -of- WAY
 IN LOTS 16 and 17, and 41 to 47 INCLUSIVE,
 PLAN 25177, D.L. 633,
 CARIBOO DISTRICT.

Scale: 1: 500 1cm. = 5 m.

DISTANCES IN METRES AND DECIMALS THEREOF.

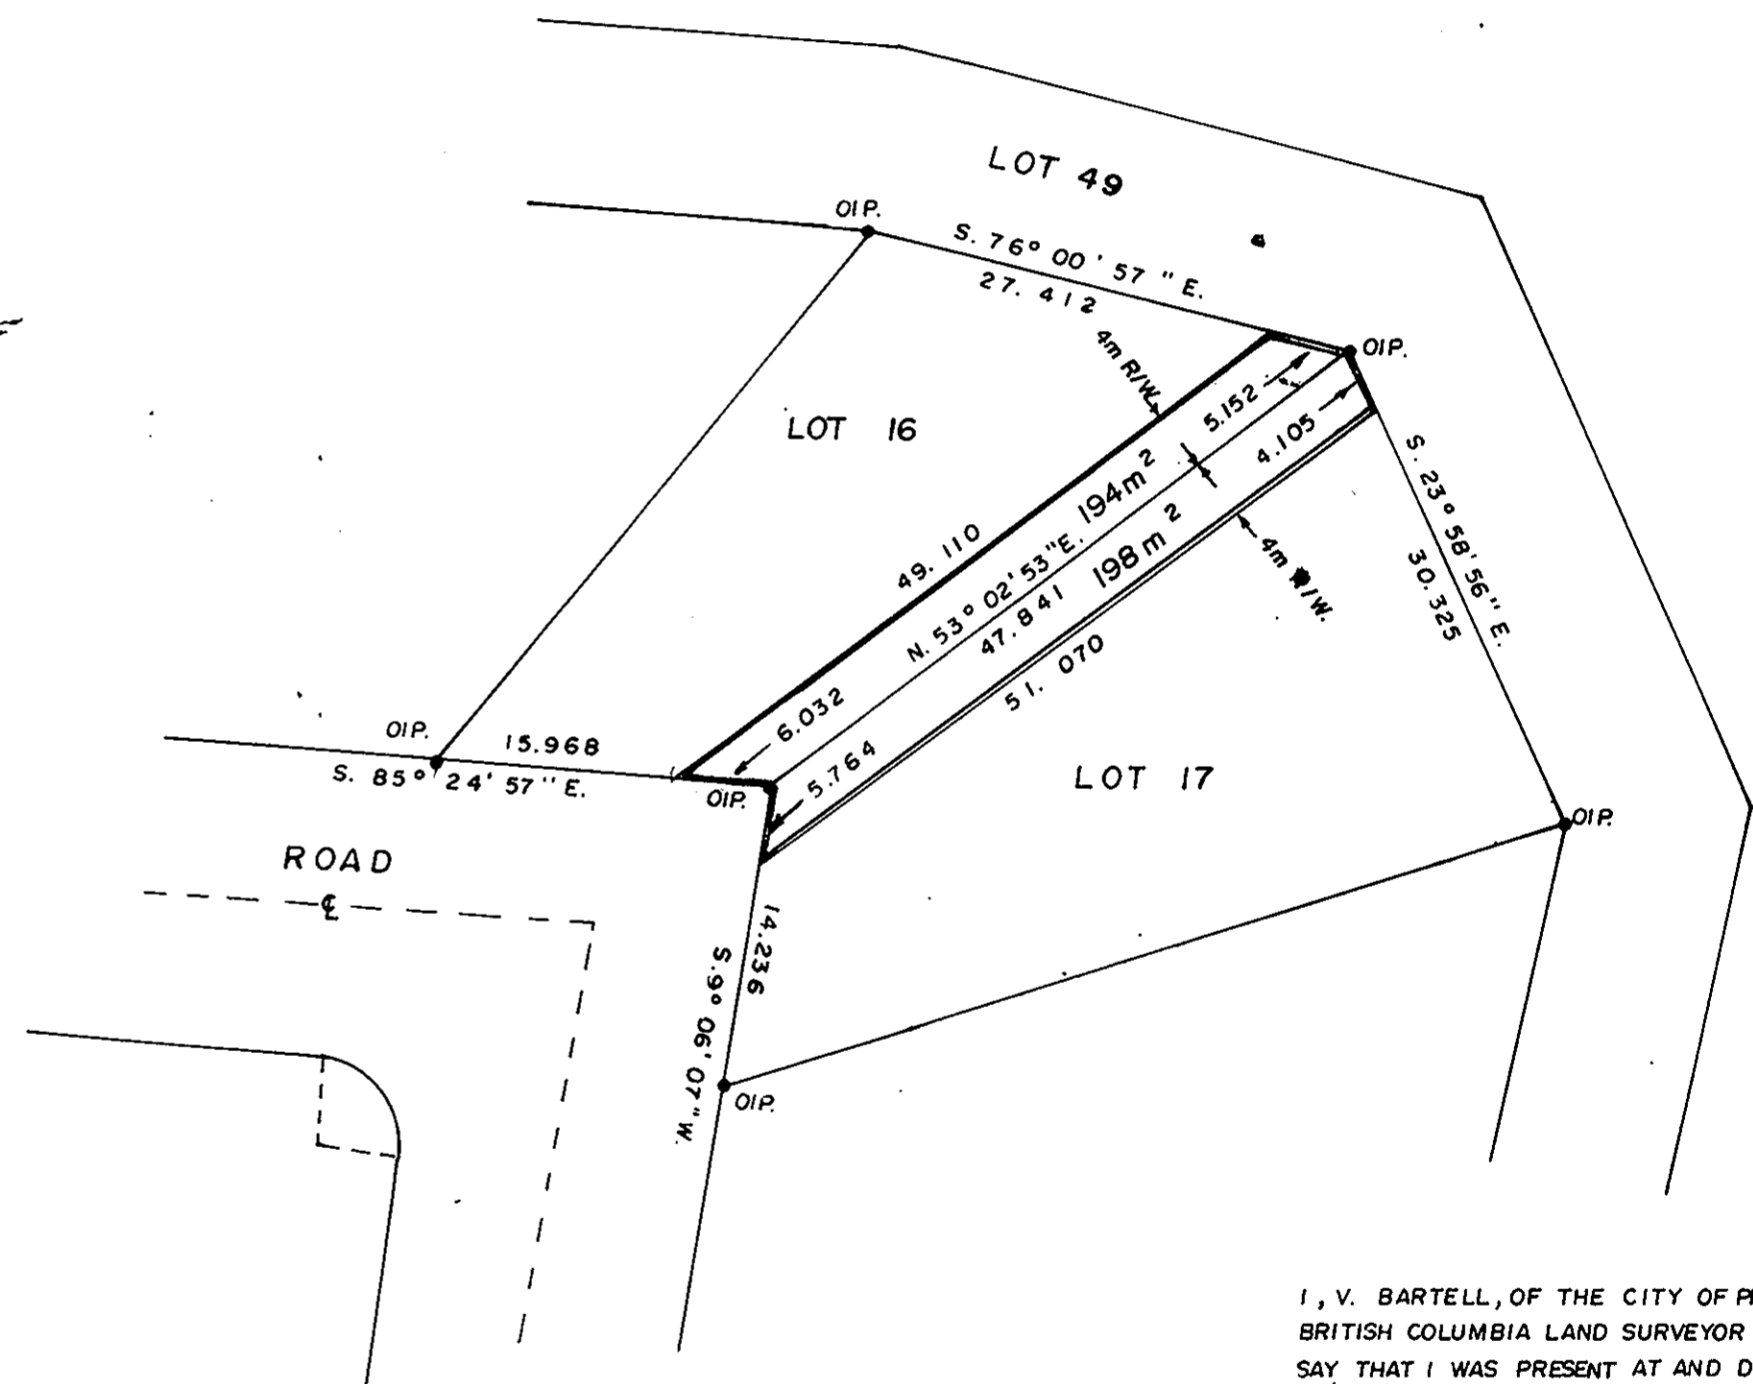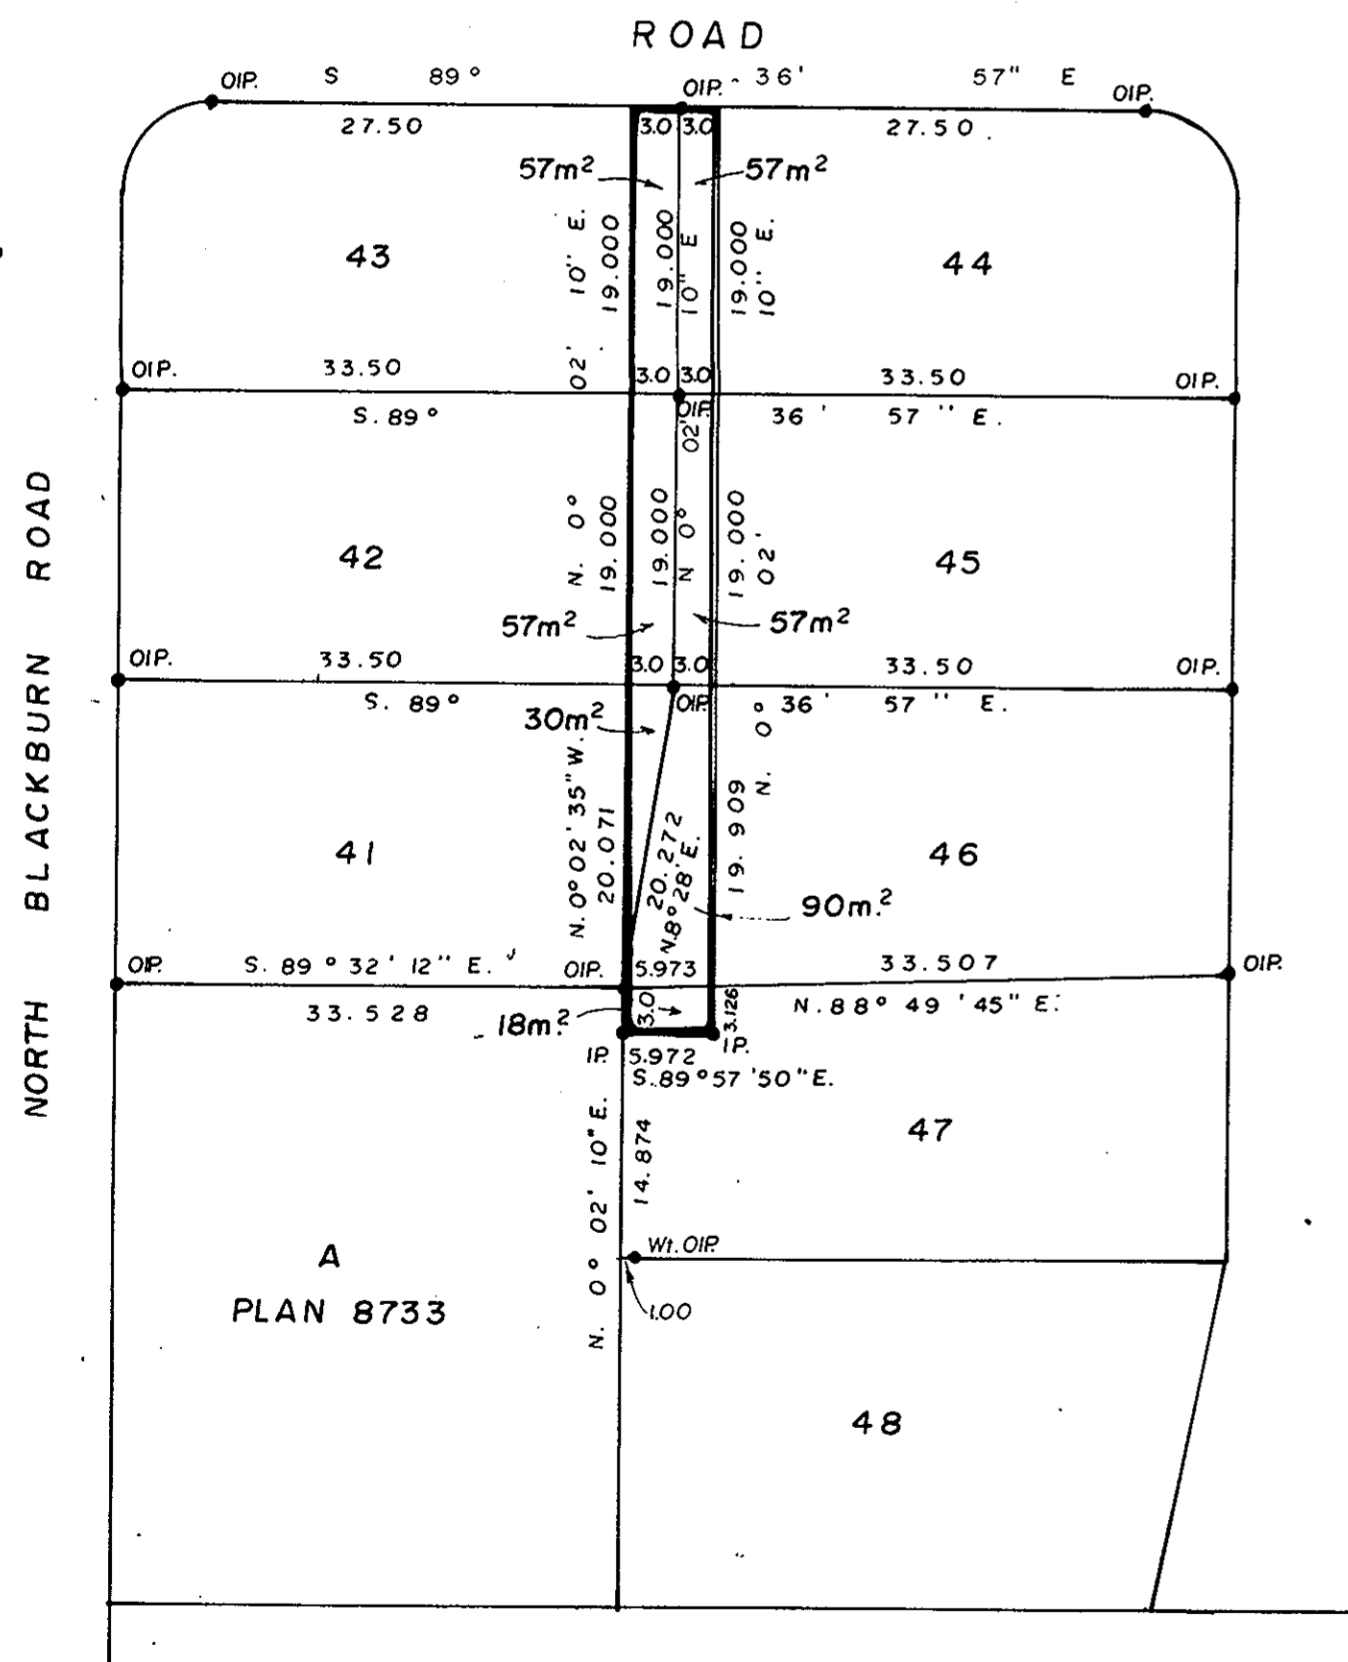

BOOK OF REFERENCE.		
Description	Area	
Lot 16 Plan 25177	194m ²	
Lot 17 Plan 25177	198m ²	
Lot 41 Plan 25177	30m ²	
Lot 42 Plan 25177	57m ²	
Lot 43, Plan 25177	57m ²	
Lot 44, Plan 25177	57m ²	
Lot 45, Plan 25177	57m ²	
Lot 46, Plan 25177	90m ²	
Lot 47, Plan 25177	18m ²	

BEARINGS ARE ASTRONOMIC DERIVED FROM
 PLAN 25177

LEGEND:
 ● I.P. . . . STANDARD IRON POST.
 ○ DENOTES "OLD"

THIS PLAN LIES WITHIN THE FRASER
 FORT GEORGE REGIONAL DISTRICT.

INSPECTED
 this 31 day of July 1979.

Victor Bartell
 V. Bartell, B.C.L.S.

I, V. BARTELL, OF THE CITY OF PRINCE GEORGE,
 BRITISH COLUMBIA LAND SURVEYOR MAKE OATH AND
 SAY THAT I WAS PRESENT AT AND DID PERSONALLY
 SUPERINTEND THE SURVEY REPRESENTED BY THIS
 PLAN AND THAT THE SURVEY AND PLAN ARE
 CORRECT. THE SAID SURVEY WAS COMPLETED
 ON THE 21 DAY OF December 1978.

Victor Bartell
 V. BARTELL B.C.L.S.

SWORN BEFORE ME AT PRINCE GEORGE, B.C.
 THIS 21 DAY OF May 1979.

Commissioner
 A COMMISSIONER FOR TAKING AFFIDAVITS
 FOR BRITISH COLUMBIA.

McWILLIAM, WHYTE, GOBLE & ASSOCIATES,
 B.C. LAND SURVEYORS,
 PRINCE GEORGE - KAMLOOPS - SMITHERS.

REF. NO. 78002

D. L. 633.